
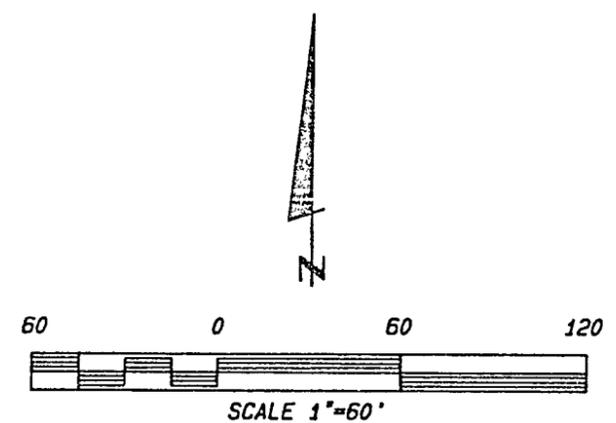


CERTIFICATE OF SURVEY

LOT 5, BLOCK ONE,
PLEASANTREES ON LEECH LAKE
CASS COUNTY, MINNESOTA

FOR: CASS COUNTY ENVIRONMENTAL SERVICES
CASS COUNTY COURT HOUSE
WALKER, MN. 56484

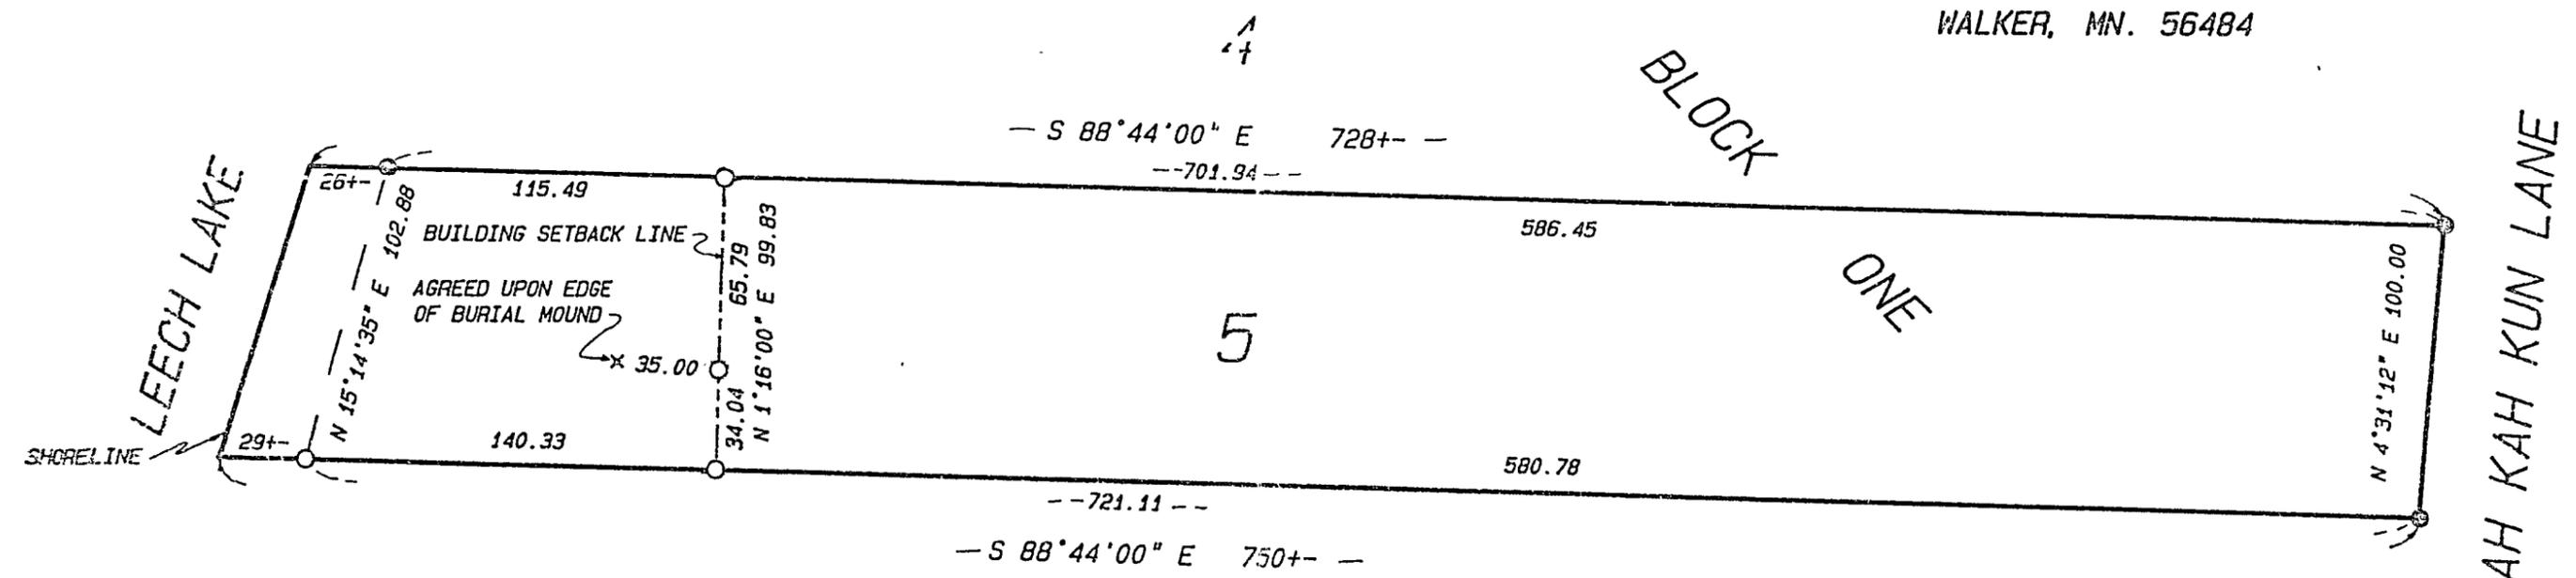

○ DENOTES IRON MONUMENT SET MARKED BY REGISTRATION NO. 21367.

⊙ DENOTES MONUMENT FOUND.

ORIENTATION OF THIS BEARING SYSTEM IS ASSUMED.

I HEREBY CERTIFY THAT THIS SURVEY, PLAN, SPECIFICATION OR REPORT WAS PREPARED BY ME OR UNDER MY DIRECT SUPERVISION AND THAT I AM A DULY LICENSED ENGINEER OR LAND SURVEYOR UNDER THE LAWS OF THE STATE OF MINNESOTA.

Kevin L. Juma

DATE 1/11/95 LIC. NO. 21367

LANDECKER & ASSOCIATES INC. WALKER, MN. 56484 PHONE 218-547-1296 PLANNING ENGINEERING SURVEYING	PROG. MGR.	DATE	REVISIONS		COMPUTER
	TLF	1/11/95			95205
	CHECKED BY	SCALE			118 22
	TLF	1"=60'			BOOK PG.
DRAWN BY	HORIZ.			FILE NO. W95205	
KAM	VERT. NONE			SHEET 1 of 1	