

# CERTIFICATE OF SURVEY


PART OF GOVERNMENT LOT 8, SECTION 36,  
TOWNSHIP 141 NORTH, RANGE 27 WEST, CASS COUNTY, MINNESOTA

FOR: RALPH THIEDE  
HC 3, BOX 280K  
REMER, MN. 56672

N




1"=60'

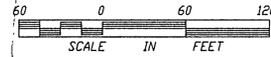

- DENOTES FOUND IRON MONUMENT
- DENOTES IRON MONUMENT SET MARKED BY REGISTRATION NO. 21367
- ⊙ DENOTES UNITED STATES FOREST SERVICE BRASS CAP MONUMENT FOUND

ORIENTATION OF THIS BEARING SYSTEM IS BASED ON THE WEST LINE OF GOV'T LOT 8 AND ASSUMED TO BEAR N01°18'49"E

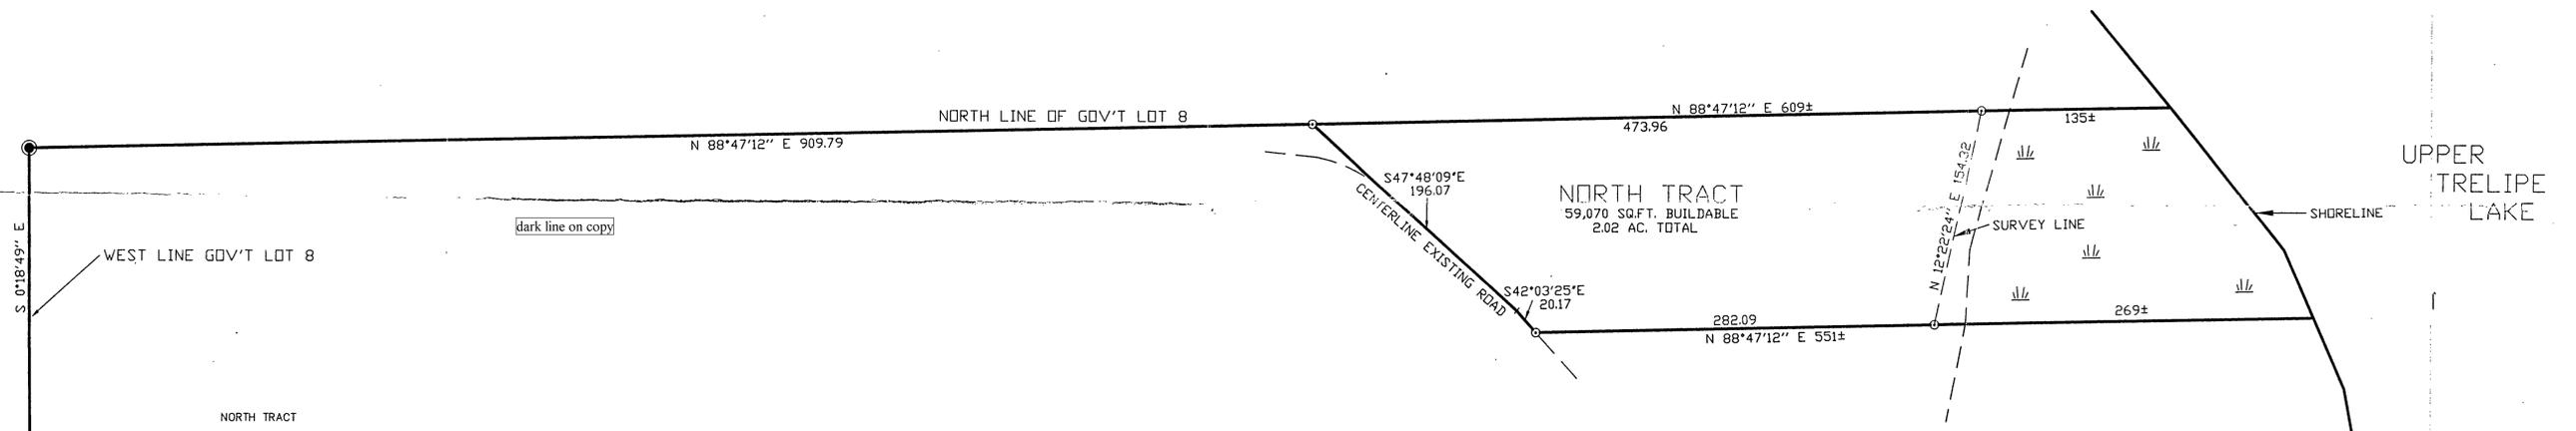

**NORTH TRACT**

That part of Government Lot 8, Section 36, Township 141 North, Range 27 West, Cass County, Minnesota described as follows: Commencing at the Northwest corner of said Government Lot 8 and assuming the west line thereof to bear South 0 degrees 18 minutes 49 seconds East; thence North 88 degrees 47 minutes 12 seconds East 909.79 feet, along the north line of Government Lot 8 to the point of beginning of the tract to be herein described; thence South 47 degrees 48 minutes 09 seconds East 196.07 feet; thence South 42 degrees 03 minutes 25 seconds East 20.17 feet; thence North 88 degrees 47 minutes 12 seconds East 551 feet, more or less, to the shoreline of Upper Trelipe Lake; thence northwesterly along said shoreline to the north line of said Government Lot 8; thence South 88 degrees 47 minutes 12 seconds West 609 feet, more or less, to the point of beginning.

Subject to easements, restrictions and reservations of record.

I HEREBY CERTIFY THAT THIS SURVEY, PLAN, SPECIFICATION OR REPORT WAS PREPARED BY ME OR UNDER MY DIRECT SUPERVISION AND THAT I AM A DULY LICENSED ENGINEER OR LAND SURVEYOR UNDER THE LAWS OF THE STATE OF MINNESOTA.  
*[Signature]*  
DATE 4/27/98 LIC. NO. 21367

<b>LANDECKER &amp; ASSOCIATES INC.</b>		PROG. MGR.	DATE	REVISIONS	COMPUTER
WALKER, MN. 56484		TLF	4/27/98		98233
PHONE 218-547-1296		CHECKED BY	SCALE		BOOK 140 PG. 9
PLANNING ENGINEERING SURVEYING		DRAWN BY	VERT. 1"=60'		FILE NO. 98233
		DRG	VERT. NONE		SHEET 1 OF 1