


GOV'T. LOT 7, SEC. 5-140-31

sec 5+8 140-31

PROPOSED BOUNDARY AGREEMENT LINE

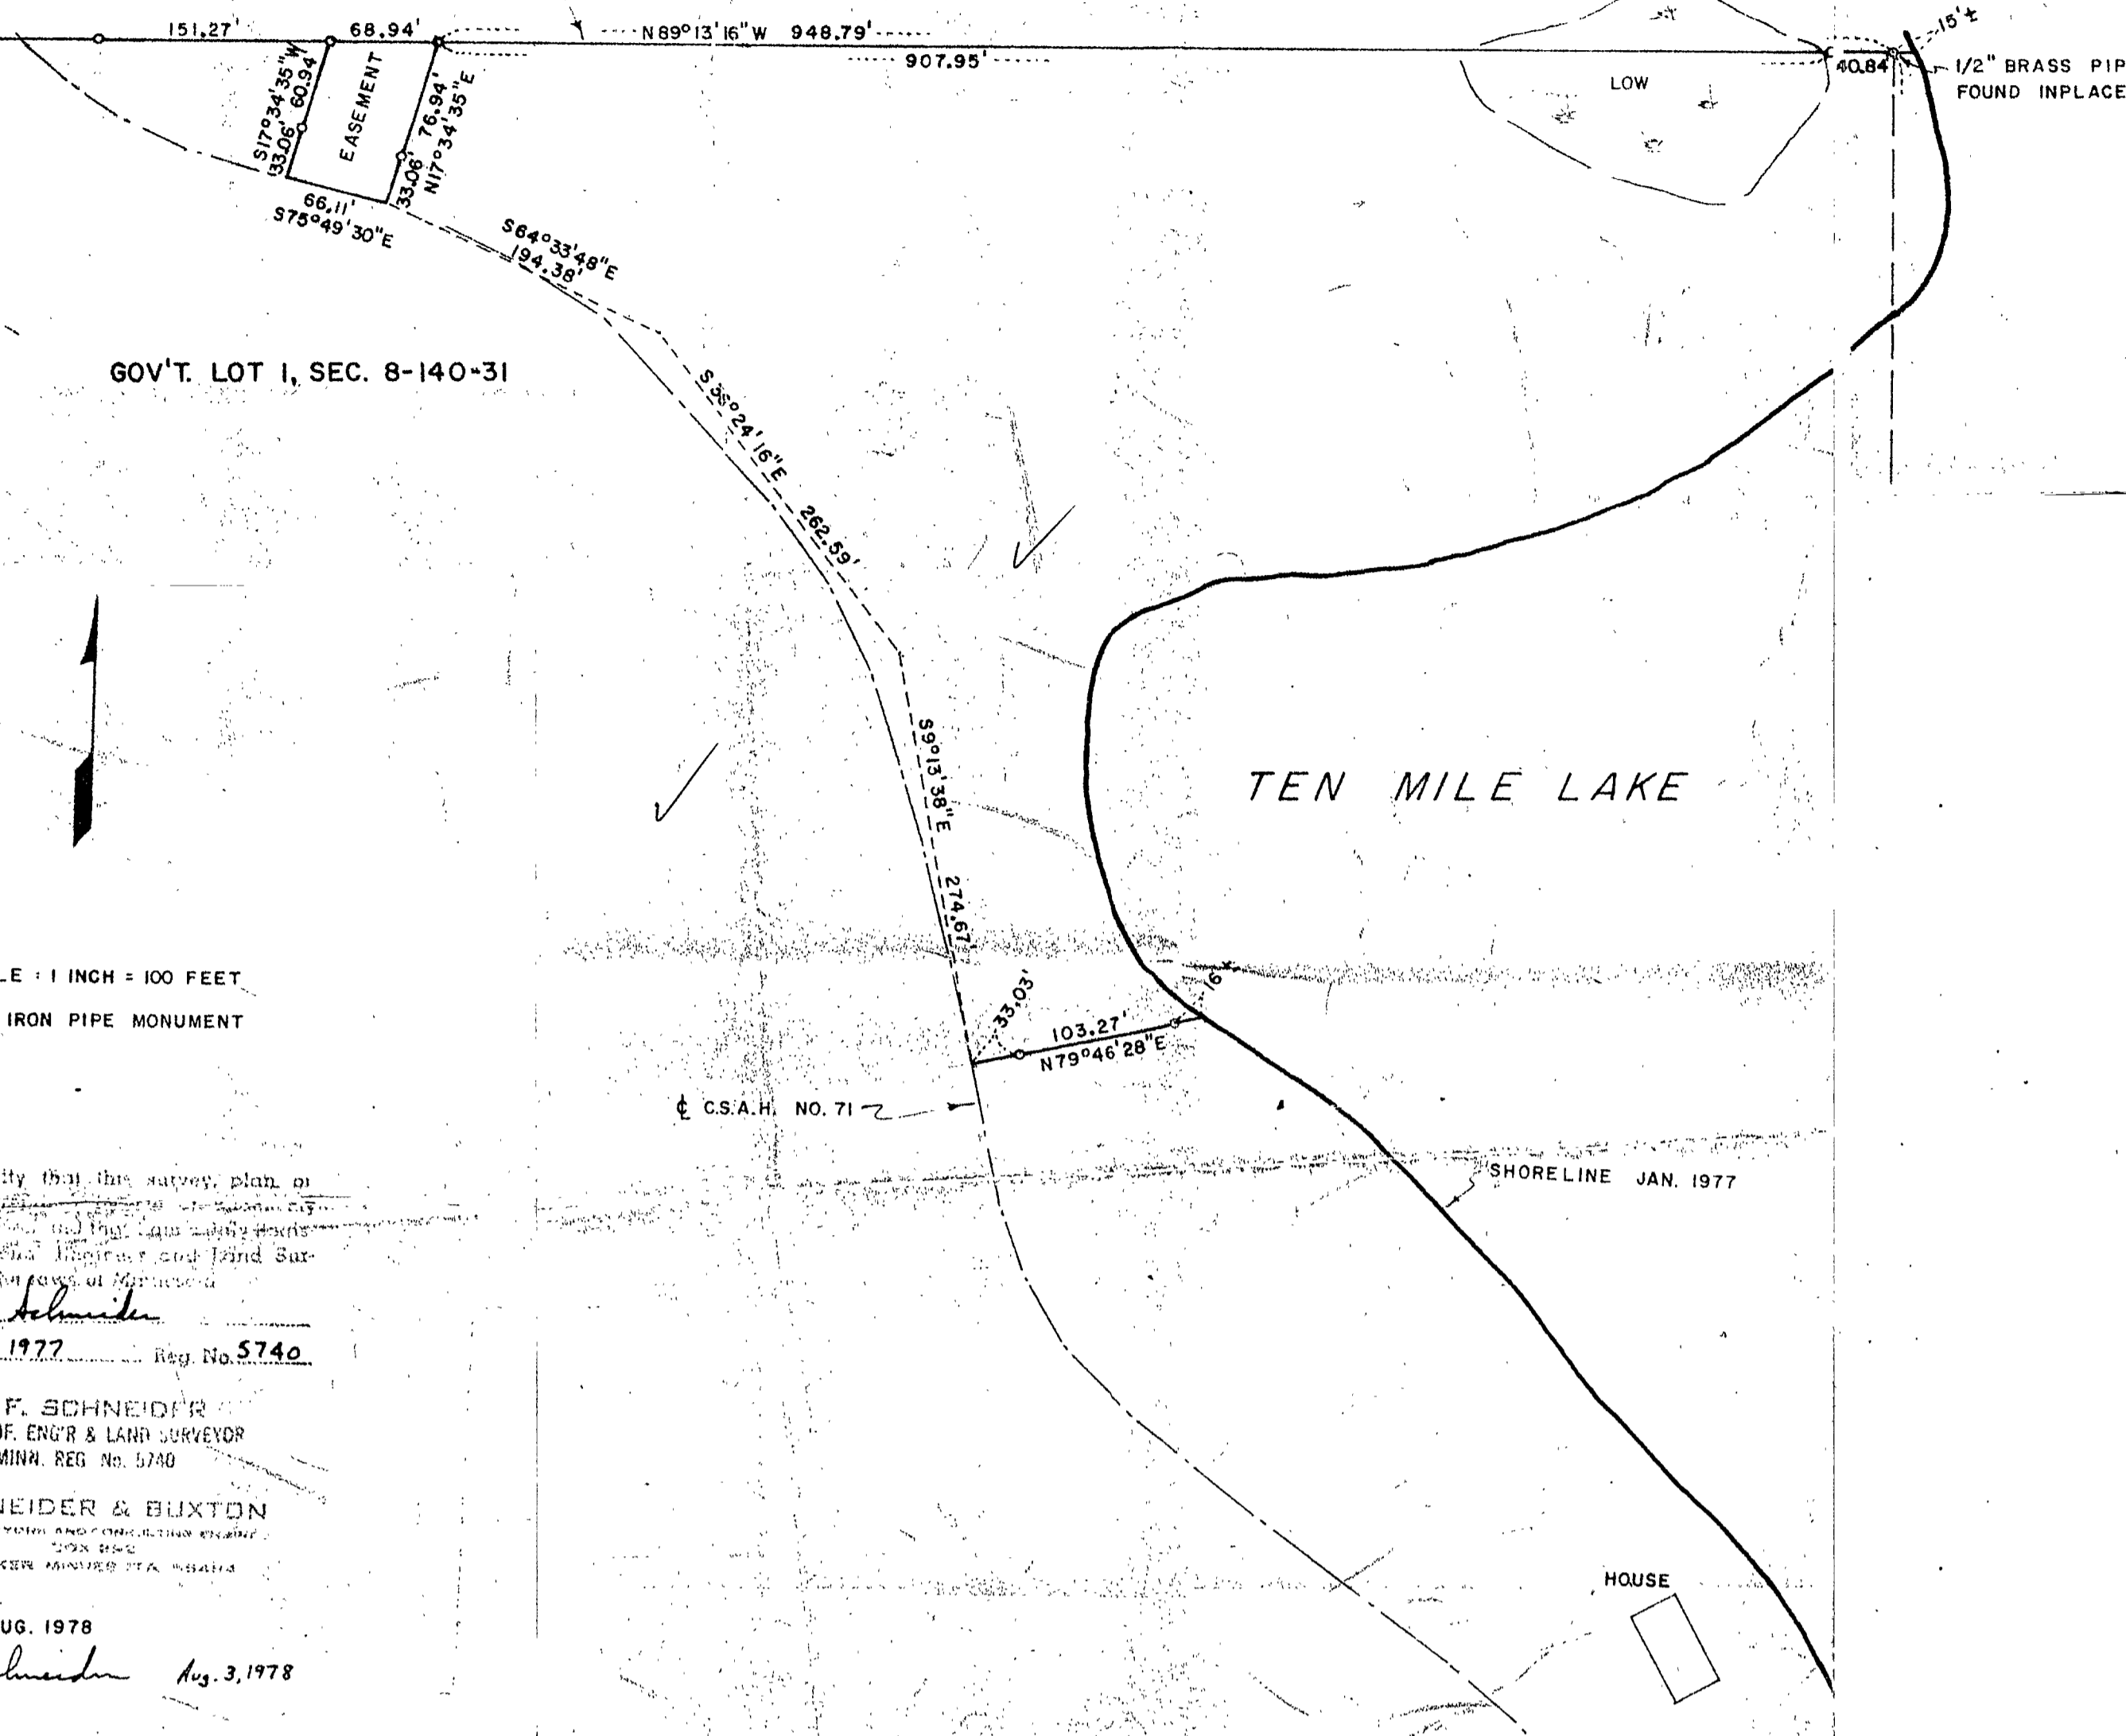

GOV'T. LOT 1, SEC. 8-140-31

TEN MILE LAKE

SCALE 1 INCH = 100 FEET

○ = IRON PIPE MONUMENT

I hereby certify that this survey plan or report was prepared by me or under my direct supervision and that I am a duly Licensed Professional Engineer and Land Surveyor under the laws of Minnesota.

R. F. Schneider
 Date Aug. 18, 1977 Reg. No. 5740

R. F. SCHNEIDER
 REG. PROF. ENGR & LAND SURVEYOR
 MINN. REG. No. 5740

SCHNEIDER & BUXTON
 LAND SURVEYING AND ENGINEERING FIRM
 2500 BOND
 WALKER AVENUE, ST. PAUL, MINN.

ADDITION - AUG. 1978
R. F. Schneider Aug. 3, 1978