

CERTIFICATE OF SURVEY

FOR

JAMES ANDERSON


PART OF OUTLOT "A" OF

PEACEFUL SHORES

IN SECTION 13, TOWNSHIP 140 NORTH,
RANGE 31 WEST OF THE 5th
PRINCIPAL MERIDIAN IN
CASS COUNTY, MINNESOTA



SCALE IN FEET
ONE METER = 3.2808333 U.S. SURVEY FEET
1 FOOT = 0.3048008 METERS

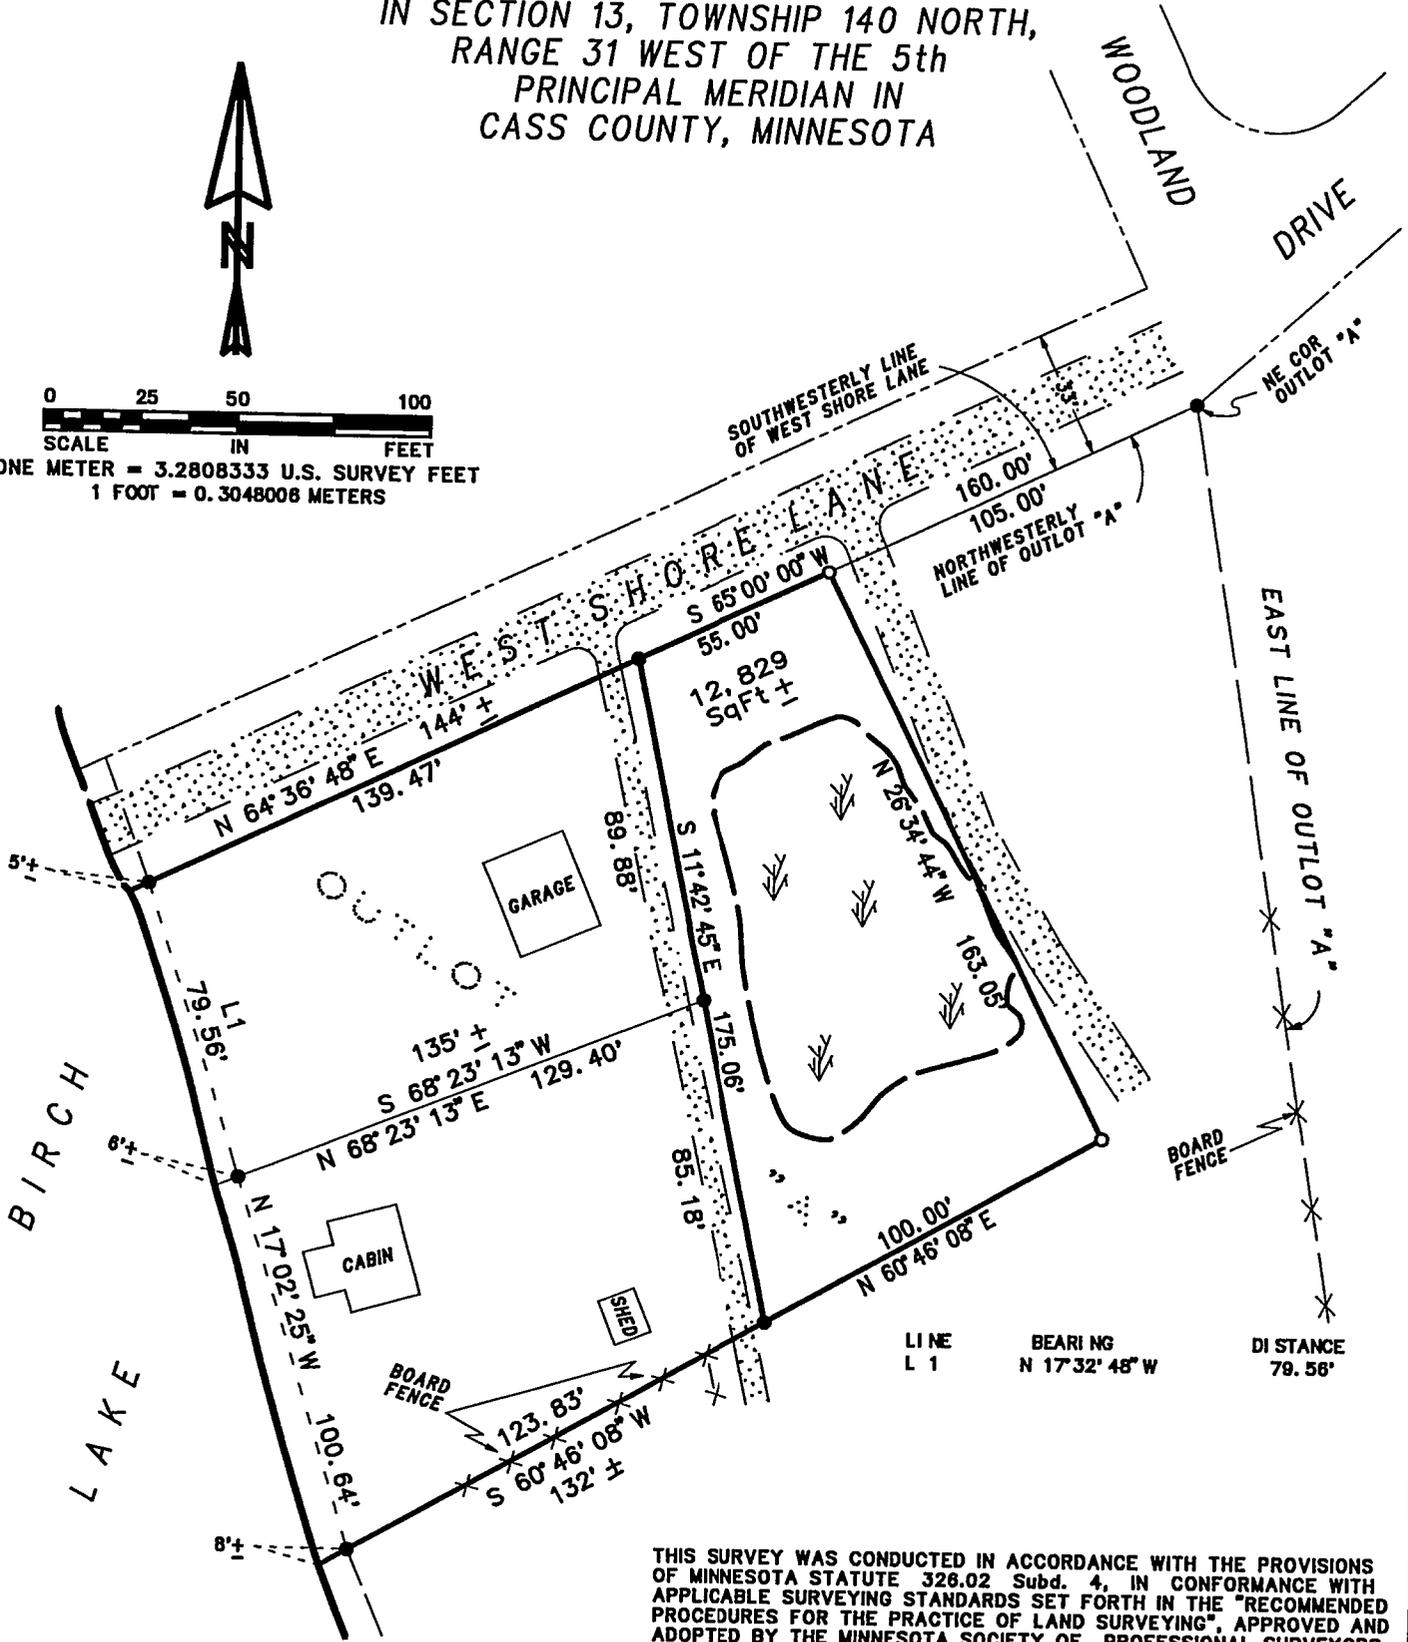

INITIAL BEARING ASSIGNED

- DENOTES IRON MONUMENT FOUND
- DENOTES IRON MONUMENT SET



DENOTES LOW LAND

THERE ARE NO WET LANDS AS DEFINED
IN MINNESOTA STATUTE 505.02, SUBD. 1.
EXCEPT AS SHOWN

CERTIFICATE OF SURVEY

I, ROGER A. MUSTONEN, HEREBY CERTIFY THAT THIS SURVEY WAS PREPARED BY ME OR UNDER MY DIRECT SUPERVISION AND THAT I AM A DULY REGISTERED LAND SURVEYOR UNDER THE LAWS OF THE STATE OF MINNESOTA.

Roger A. Mustonen 6/25/98
ROGER A. MUSTONEN, LAND SURVEYOR
MINNESOTA LICENSE 11948

AMI SURVEYORS & MAPPERS
HC 74 BOX 1820, HACKENSACK, MINNESOTA 56452
PHONE: OFFICE (218) 682 2411 • FAX 682 2988