


Certificate of Survey for:
CASS COUNTY LAND DEPARTMENT
 Part of Government Lot 3, Section 1,
 Township 141 North, Range 26 West of the 5th P.M.

PIN 95-001-2103

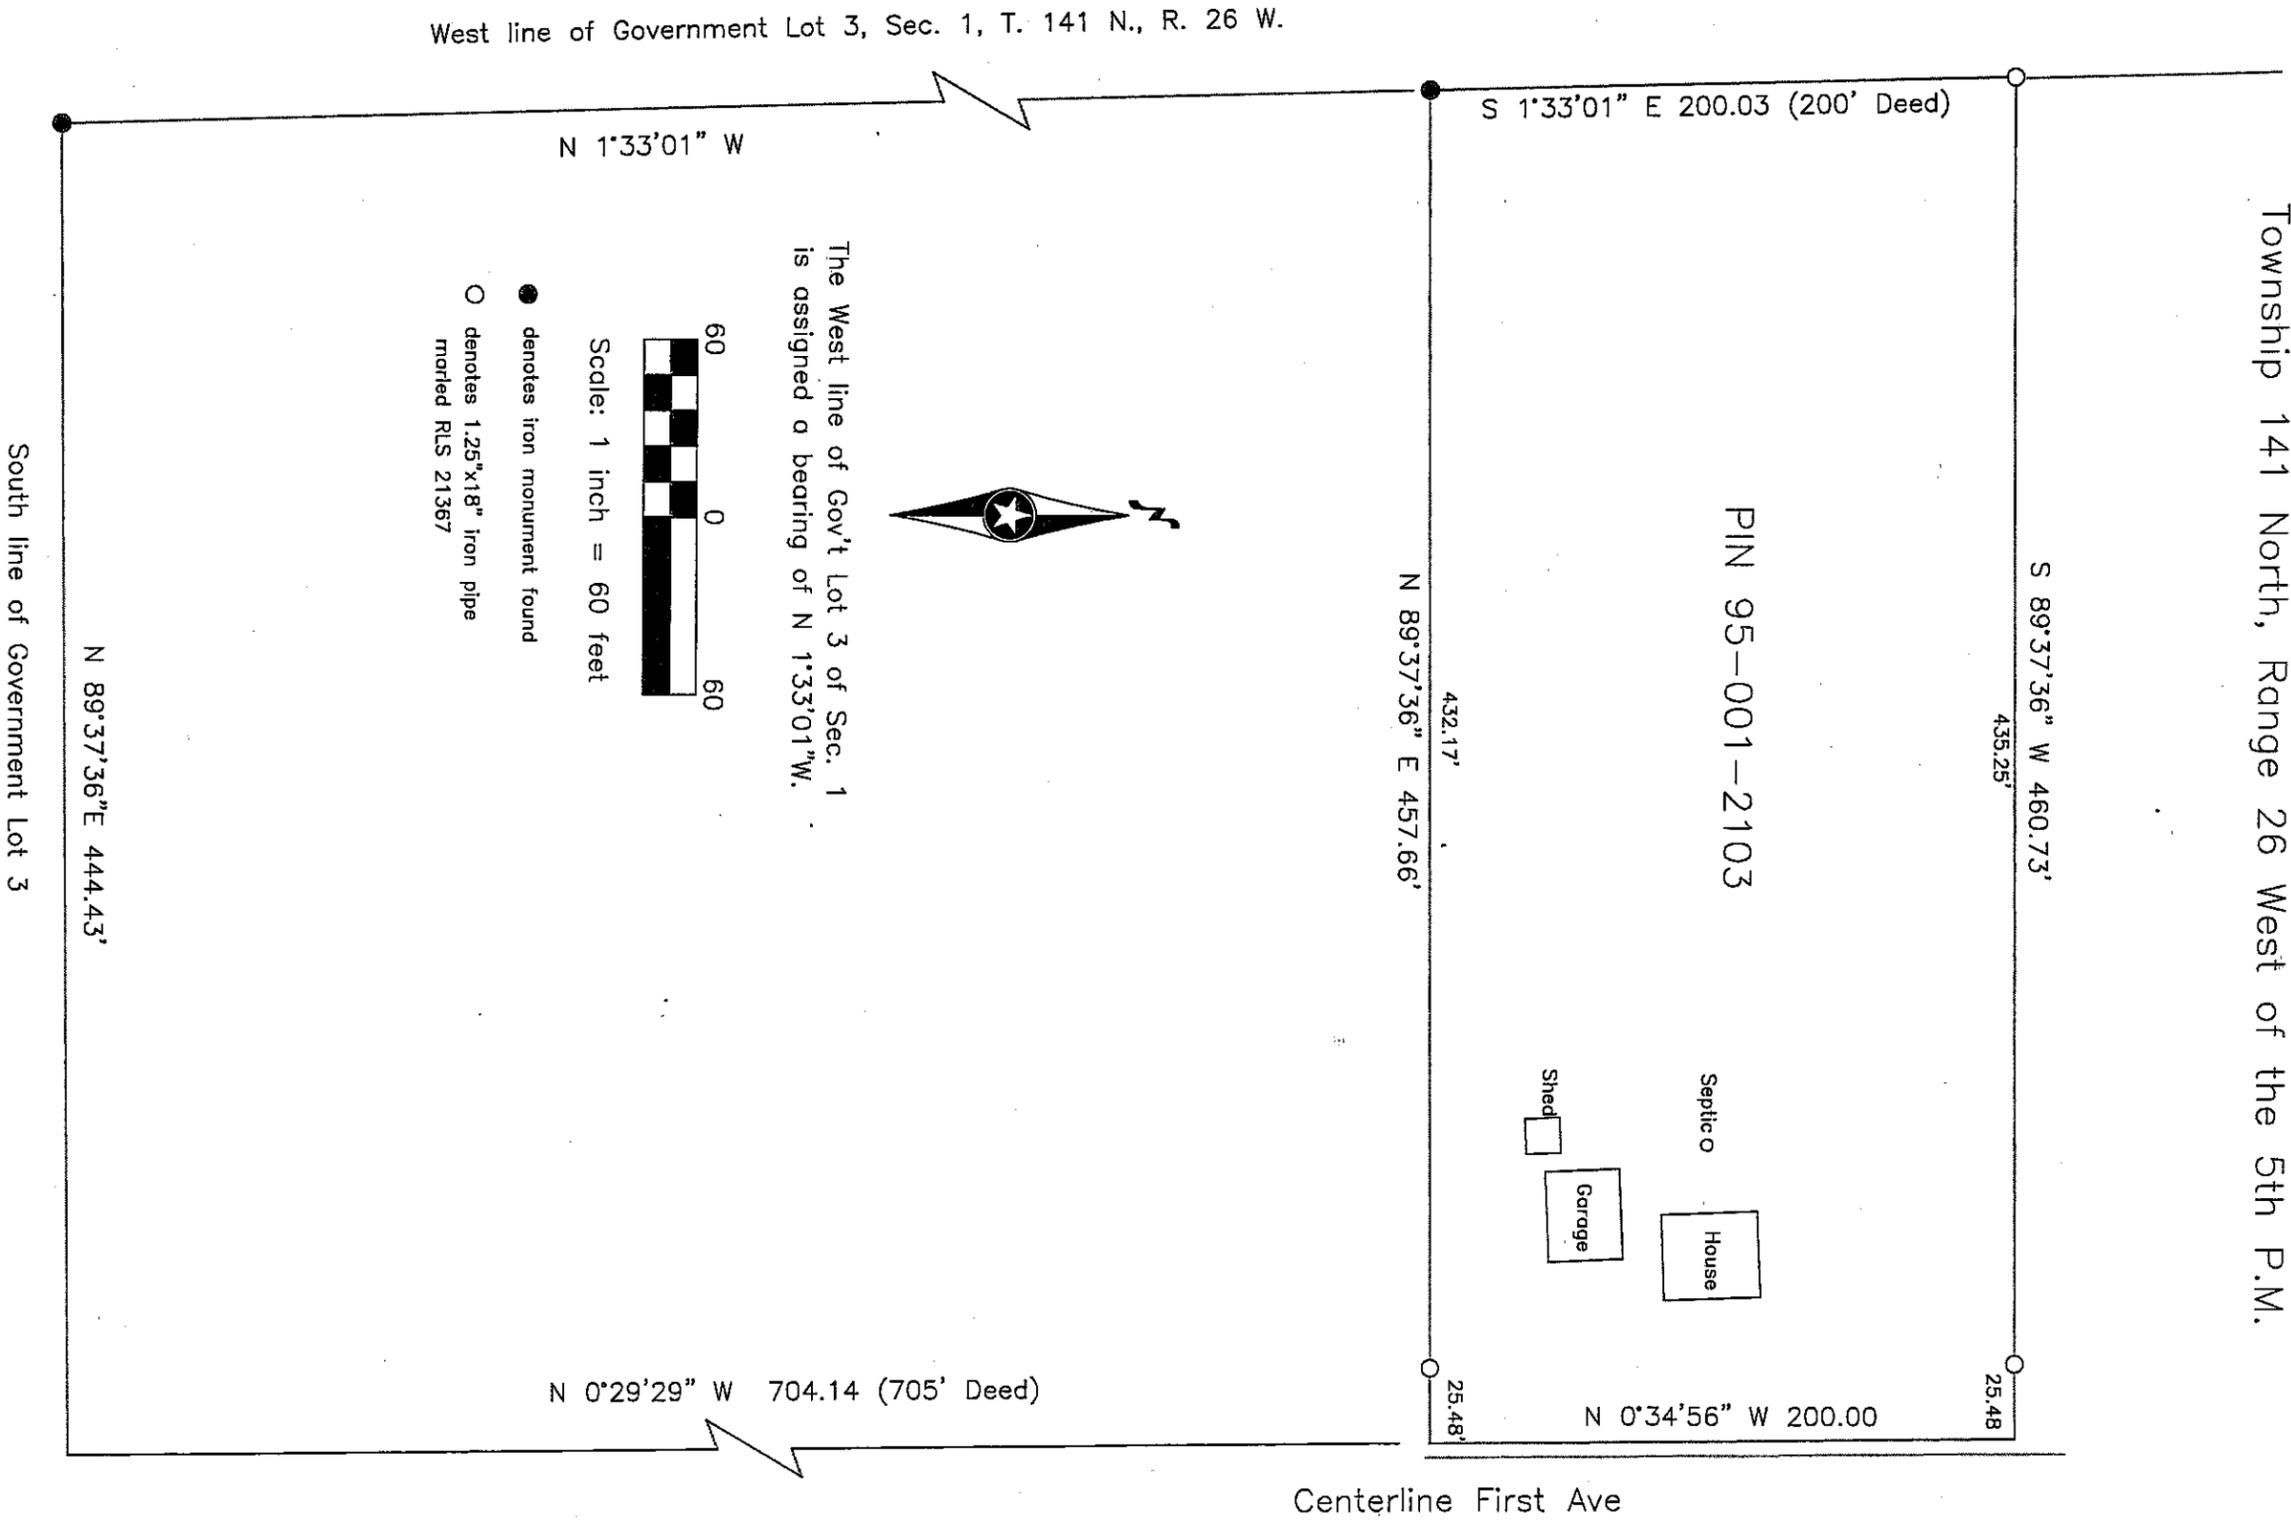

The West line of Gov't Lot 3 of Sec. 1
 is assigned a bearing of N 1°33'01\"W.



Scale: 1 inch = 60 feet

- denotes iron monument found
- denotes 1.25"x18" iron pipe marked RLS 21367

CASS COUNTY SURVEYOR
 8046 County Road 12 NW
 Walker, MN 56484
 (218) 547-1211 (117)

I HEREBY CERTIFY THAT THIS SURVEY, PLAN OR REPORT WAS PREPARED BY ME OR UNDER MY DIRECT SUPERVISION AND THAT I AM A DULY LICENSED LAND SURVEYOR UNDER THE LAWS OF THE STATE OF MINNESOTA.

Terry L. Freeman, MN LIC. NO. 21367

12/11/13
 DATE