

Certificate of Survey for:
CASS COUNTY LAND DEPARTMENT
 Lots 8 and 9, Block 12, Cass Lake




The East line of the NW 1/4 of the NW 1/4, Sec. 15 is assigned a bearing of N 0°32'35"E.



Scale: 1 inch = 20 feet

- denotes iron monument found
- denotes 1.25"x1.6" iron pipe marked RLS 21367

Alley

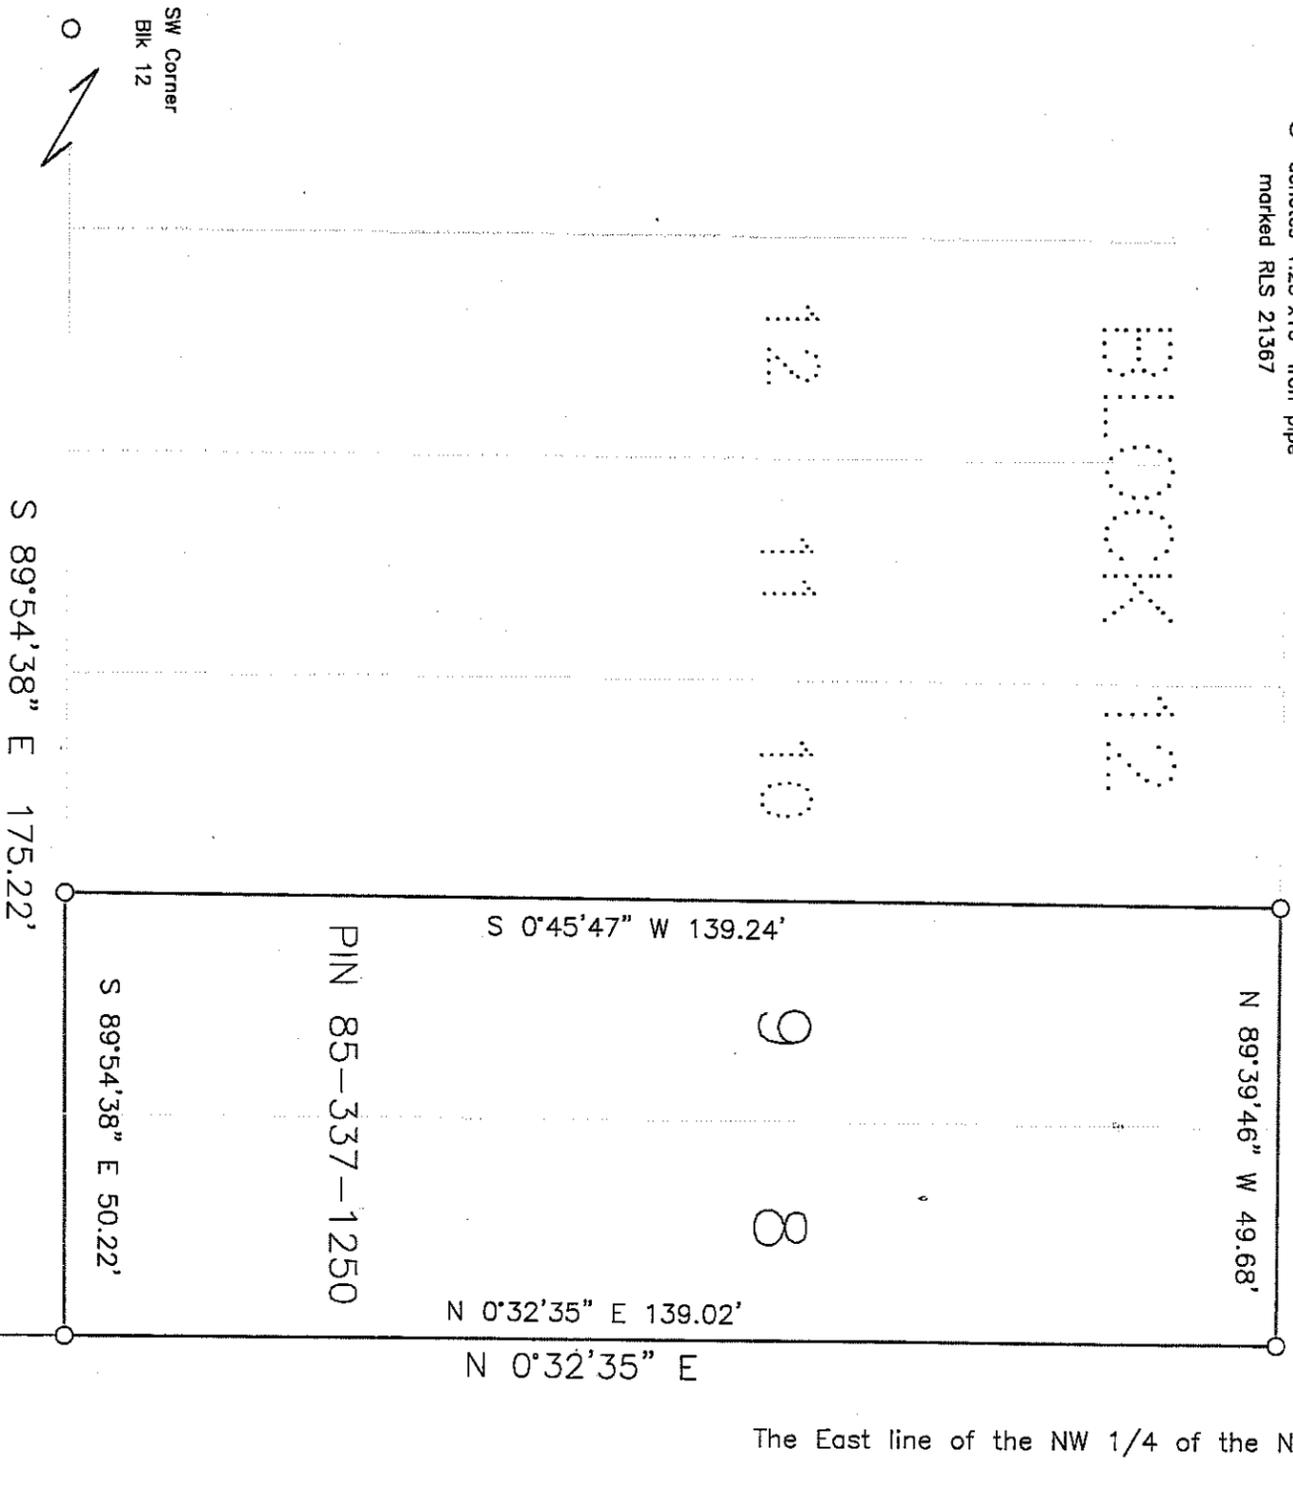

First Street

CASS COUNTY SUPERVISOR
 8046 County Road, 12 NW
 Walker, MN 56484
 (218) 547-1211 (117)

I HEREBY CERTIFY THAT THIS SURVEY, PLAN OR REPORT WAS PREPARED BY ME OR UNDER MY DIRECT SUPERVISION AND THAT I AM A DULY LICENSED LAND SURVEYOR UNDER THE LAWS OF THE STATE OF MINNESOTA.

Terry L. Freeman
 Terry L. Freeman, MN LIC. NO. 21367 DATE 12/11/13

● CW 1/16
 Sec. 15