


Certificate of Survey for:

CASS COUNTY LAND DEPARTMENT


Lots 8 and 9, Block 4, GILLESPIES ADDITION TO THE VILLAGE OF PINE RIVER

S 89°58'16" E (Landecker survey of 12/2000)
S 89°56'38" E 140.00

KINLER AVE.

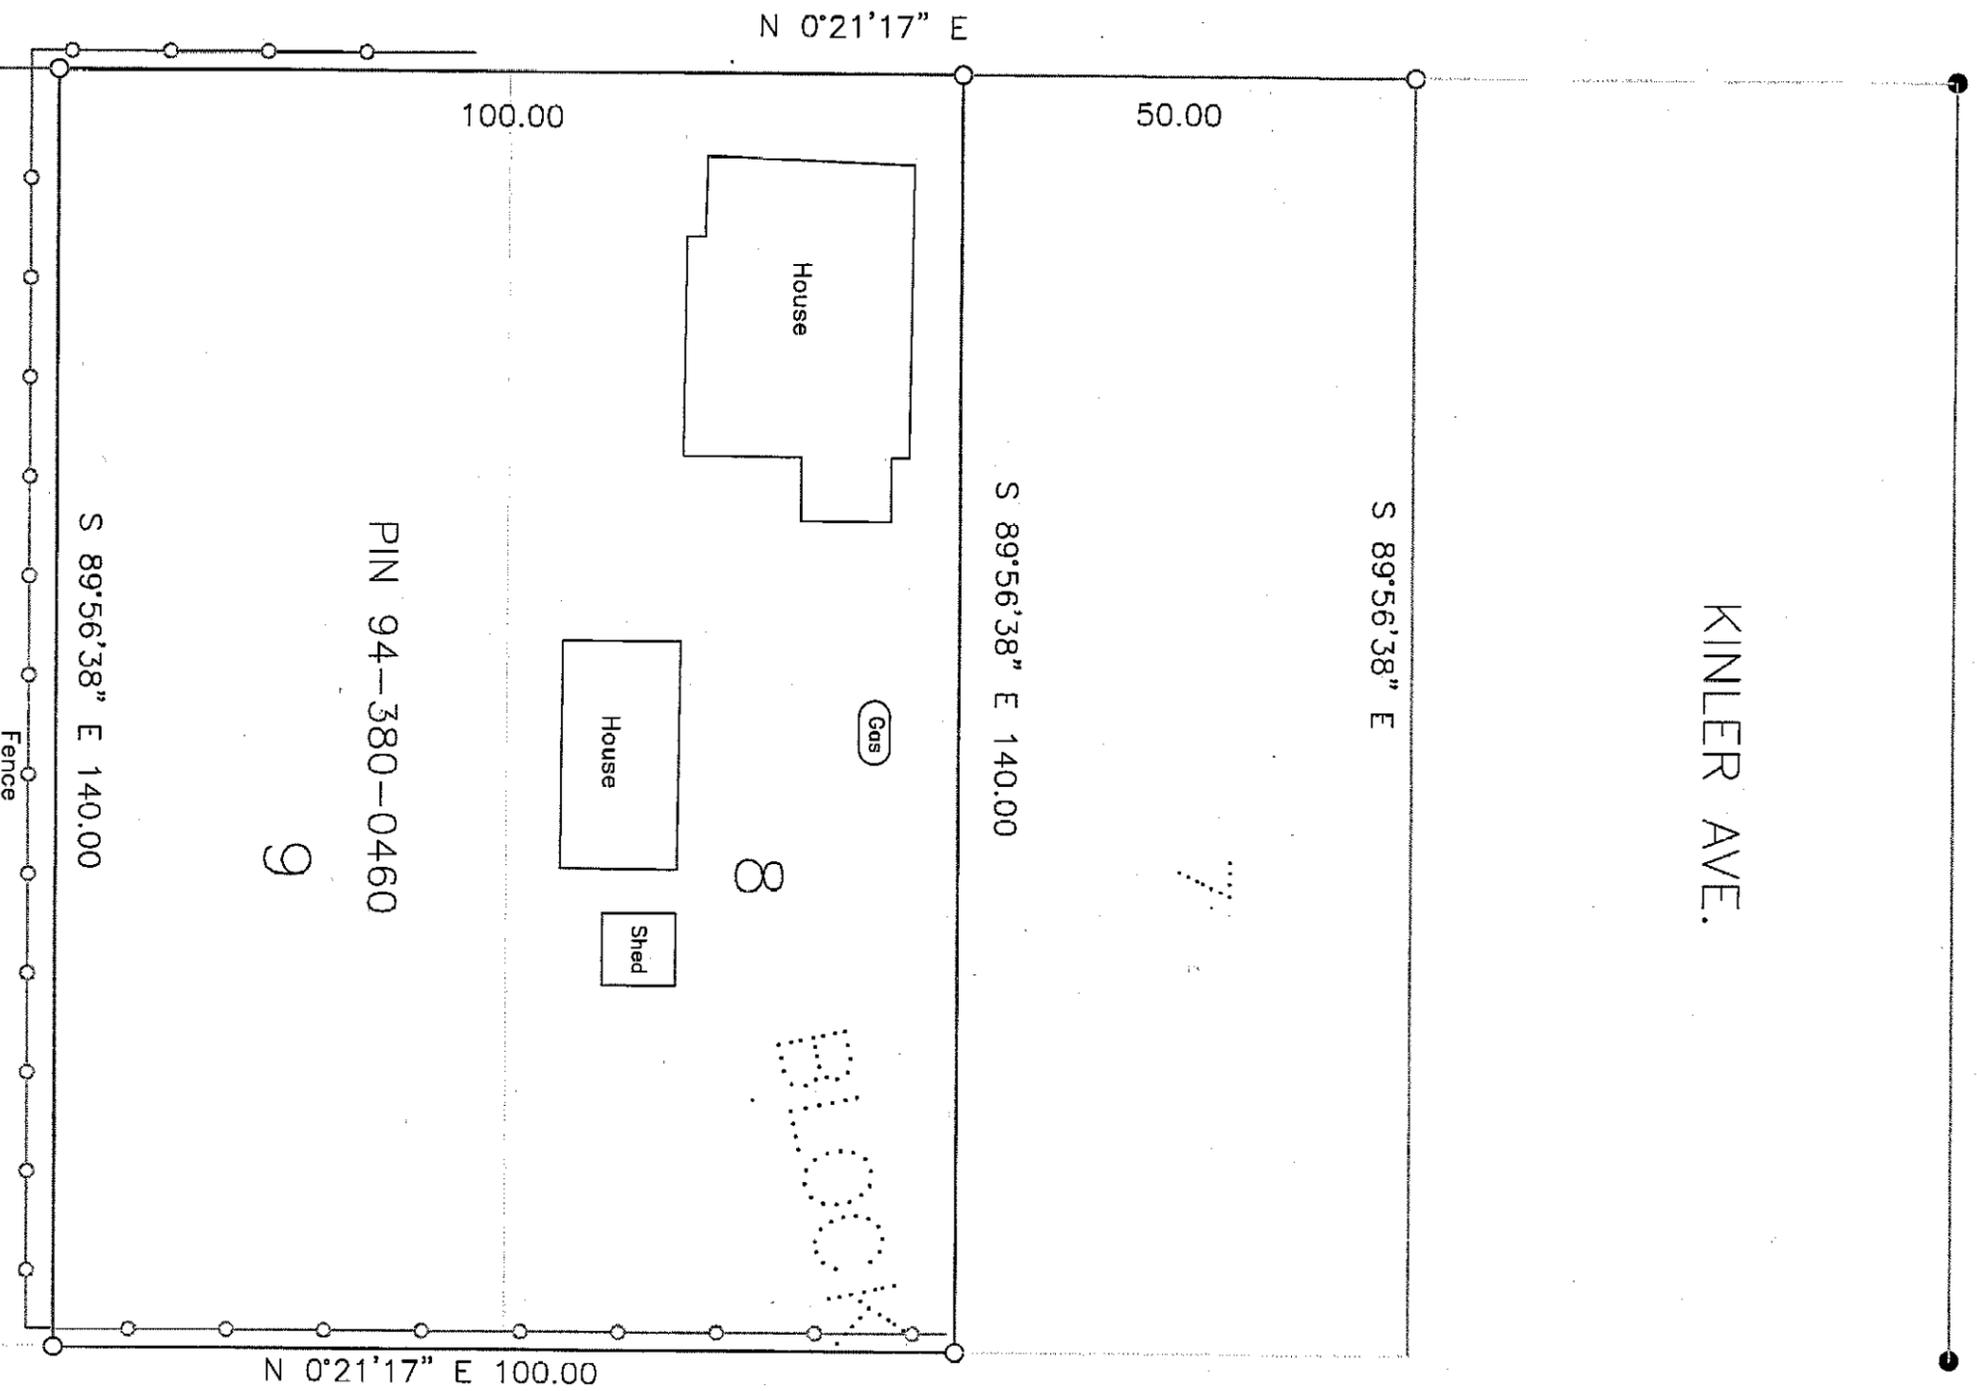

The North line of Block 4 is assigned a bearing of S 89°56'38"E.

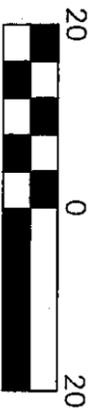

- denotes 1.25"x16" iron pipe marked RLS 21367
- denotes iron monument found



CASS COUNTY SURVEYOR
 8045 County Road 12 NW
 Walker, MN 56484
 (218) 547-1211 (117)

I HEREBY CERTIFY THAT THIS SURVEY, PLAN OR REPORT WAS PREPARED BY ME OR UNDER MY DIRECT SUPERVISION AND THAT I AM A DULY LICENSED LAND SURVEYOR UNDER THE LAWS OF THE STATE OF MINNESOTA.

Terry L. Freeman, MN LIC. NO. 21367

12/18/13
DATE