


CERTIFICATE OF SURVEY

SECTION 11, TOWNSHIP 138 NORTH,
RANGE 31 WEST, OF THE 5TH PRINCIPAL MERIDIAN,
CASS COUNTY, MINNESOTA

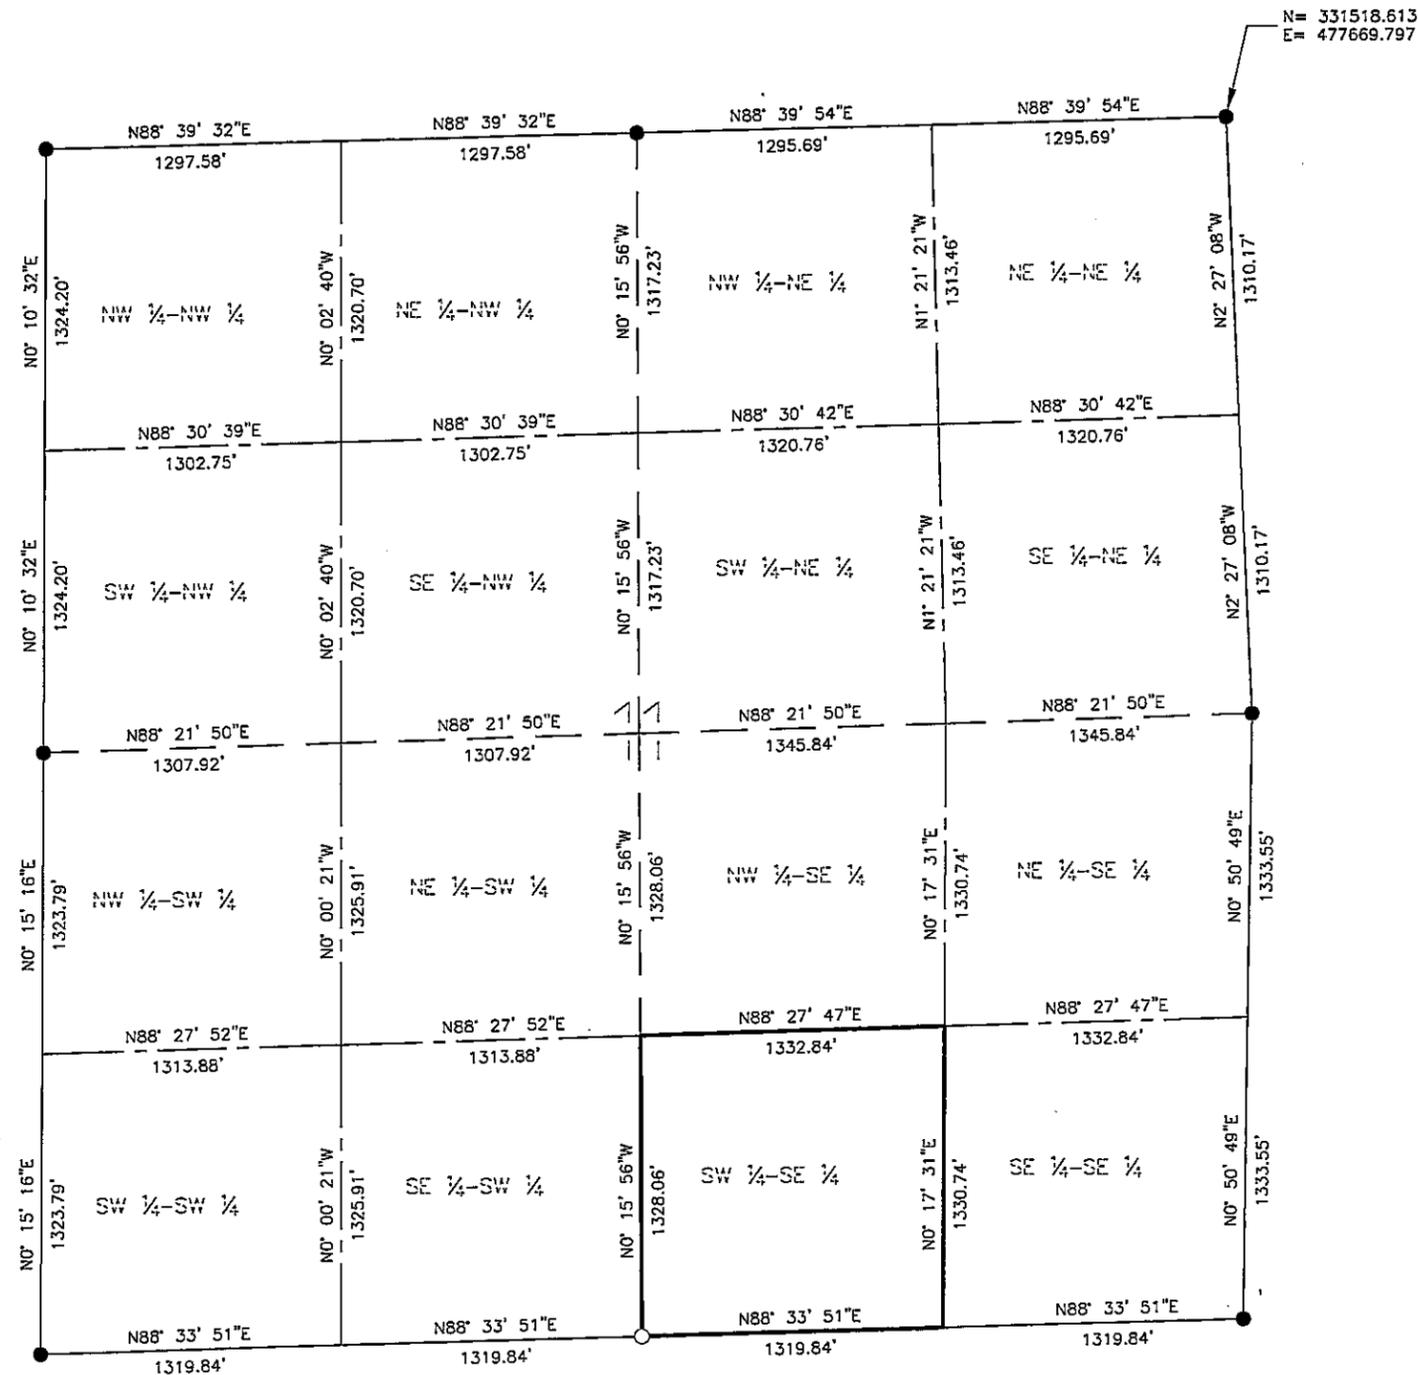

BEARINGS ARE BASED ON THE NORTH
AMERICAN DATUM OF 1983 / 2007
HARN, CASS COUNTY SOUTH
COORDINATE SYSTEM

Rev'd.		Cass County, MN		SHEET NO.	
		MINNESOTA POWER		2 of 2	
		Duluth, MN			
		SECTION 11			
		T138N R31W			
		PROJECT PARCEL NO. 14			
		DRWN. BY	CHK'D BY	PROJECT NO.	LAST REVISED
		CAM	JML	51612100	11/26/2012
				(Layout1)	
Plotted-11/27/2012-4:40pm				© KLJ 2012	