

# CERTIFICATE OF SURVEY

FOR: MINNESOTA POWER  
P.O. NO. 5311013432

PART OF SECTION 20, TOWNSHIP 139 NORTH,  
RANGE 27 WEST, OF THE 5TH PRINCIPAL MERIDIAN,  
CASS COUNTY, MINNESOTA

### EASEMENT LEGAL DESCRIPTION

A 120.00 foot easement for utility purposes over, under and across the Northeast Quarter of the Northeast Quarter, Section 20, Township 139 North, Range 27 West of the Fifth Principal Meridian, Cass County, Minnesota, with a centerline described as follows:

Commencing at the Northeast corner of said Section 20; thence South 0 degrees 50 minutes 08 seconds West along the east line of said Northeast Quarter of the Northeast Quarter, a distance of 439.77 feet to the point of beginning of the centerline to be described; thence South 83 degrees 35 minutes 39 seconds West, a distance of 834.06 feet; thence South 83 degrees 37 minutes 46 seconds West, a distance of 486.38 feet to the west line of said Northeast Quarter of the Northeast Quarter and said easement centerline there terminates.


The sidelines of said easement are to be prolonged or shortened to terminate on the east line, and on the west line of said Northeast Quarter of the Northeast Quarter.







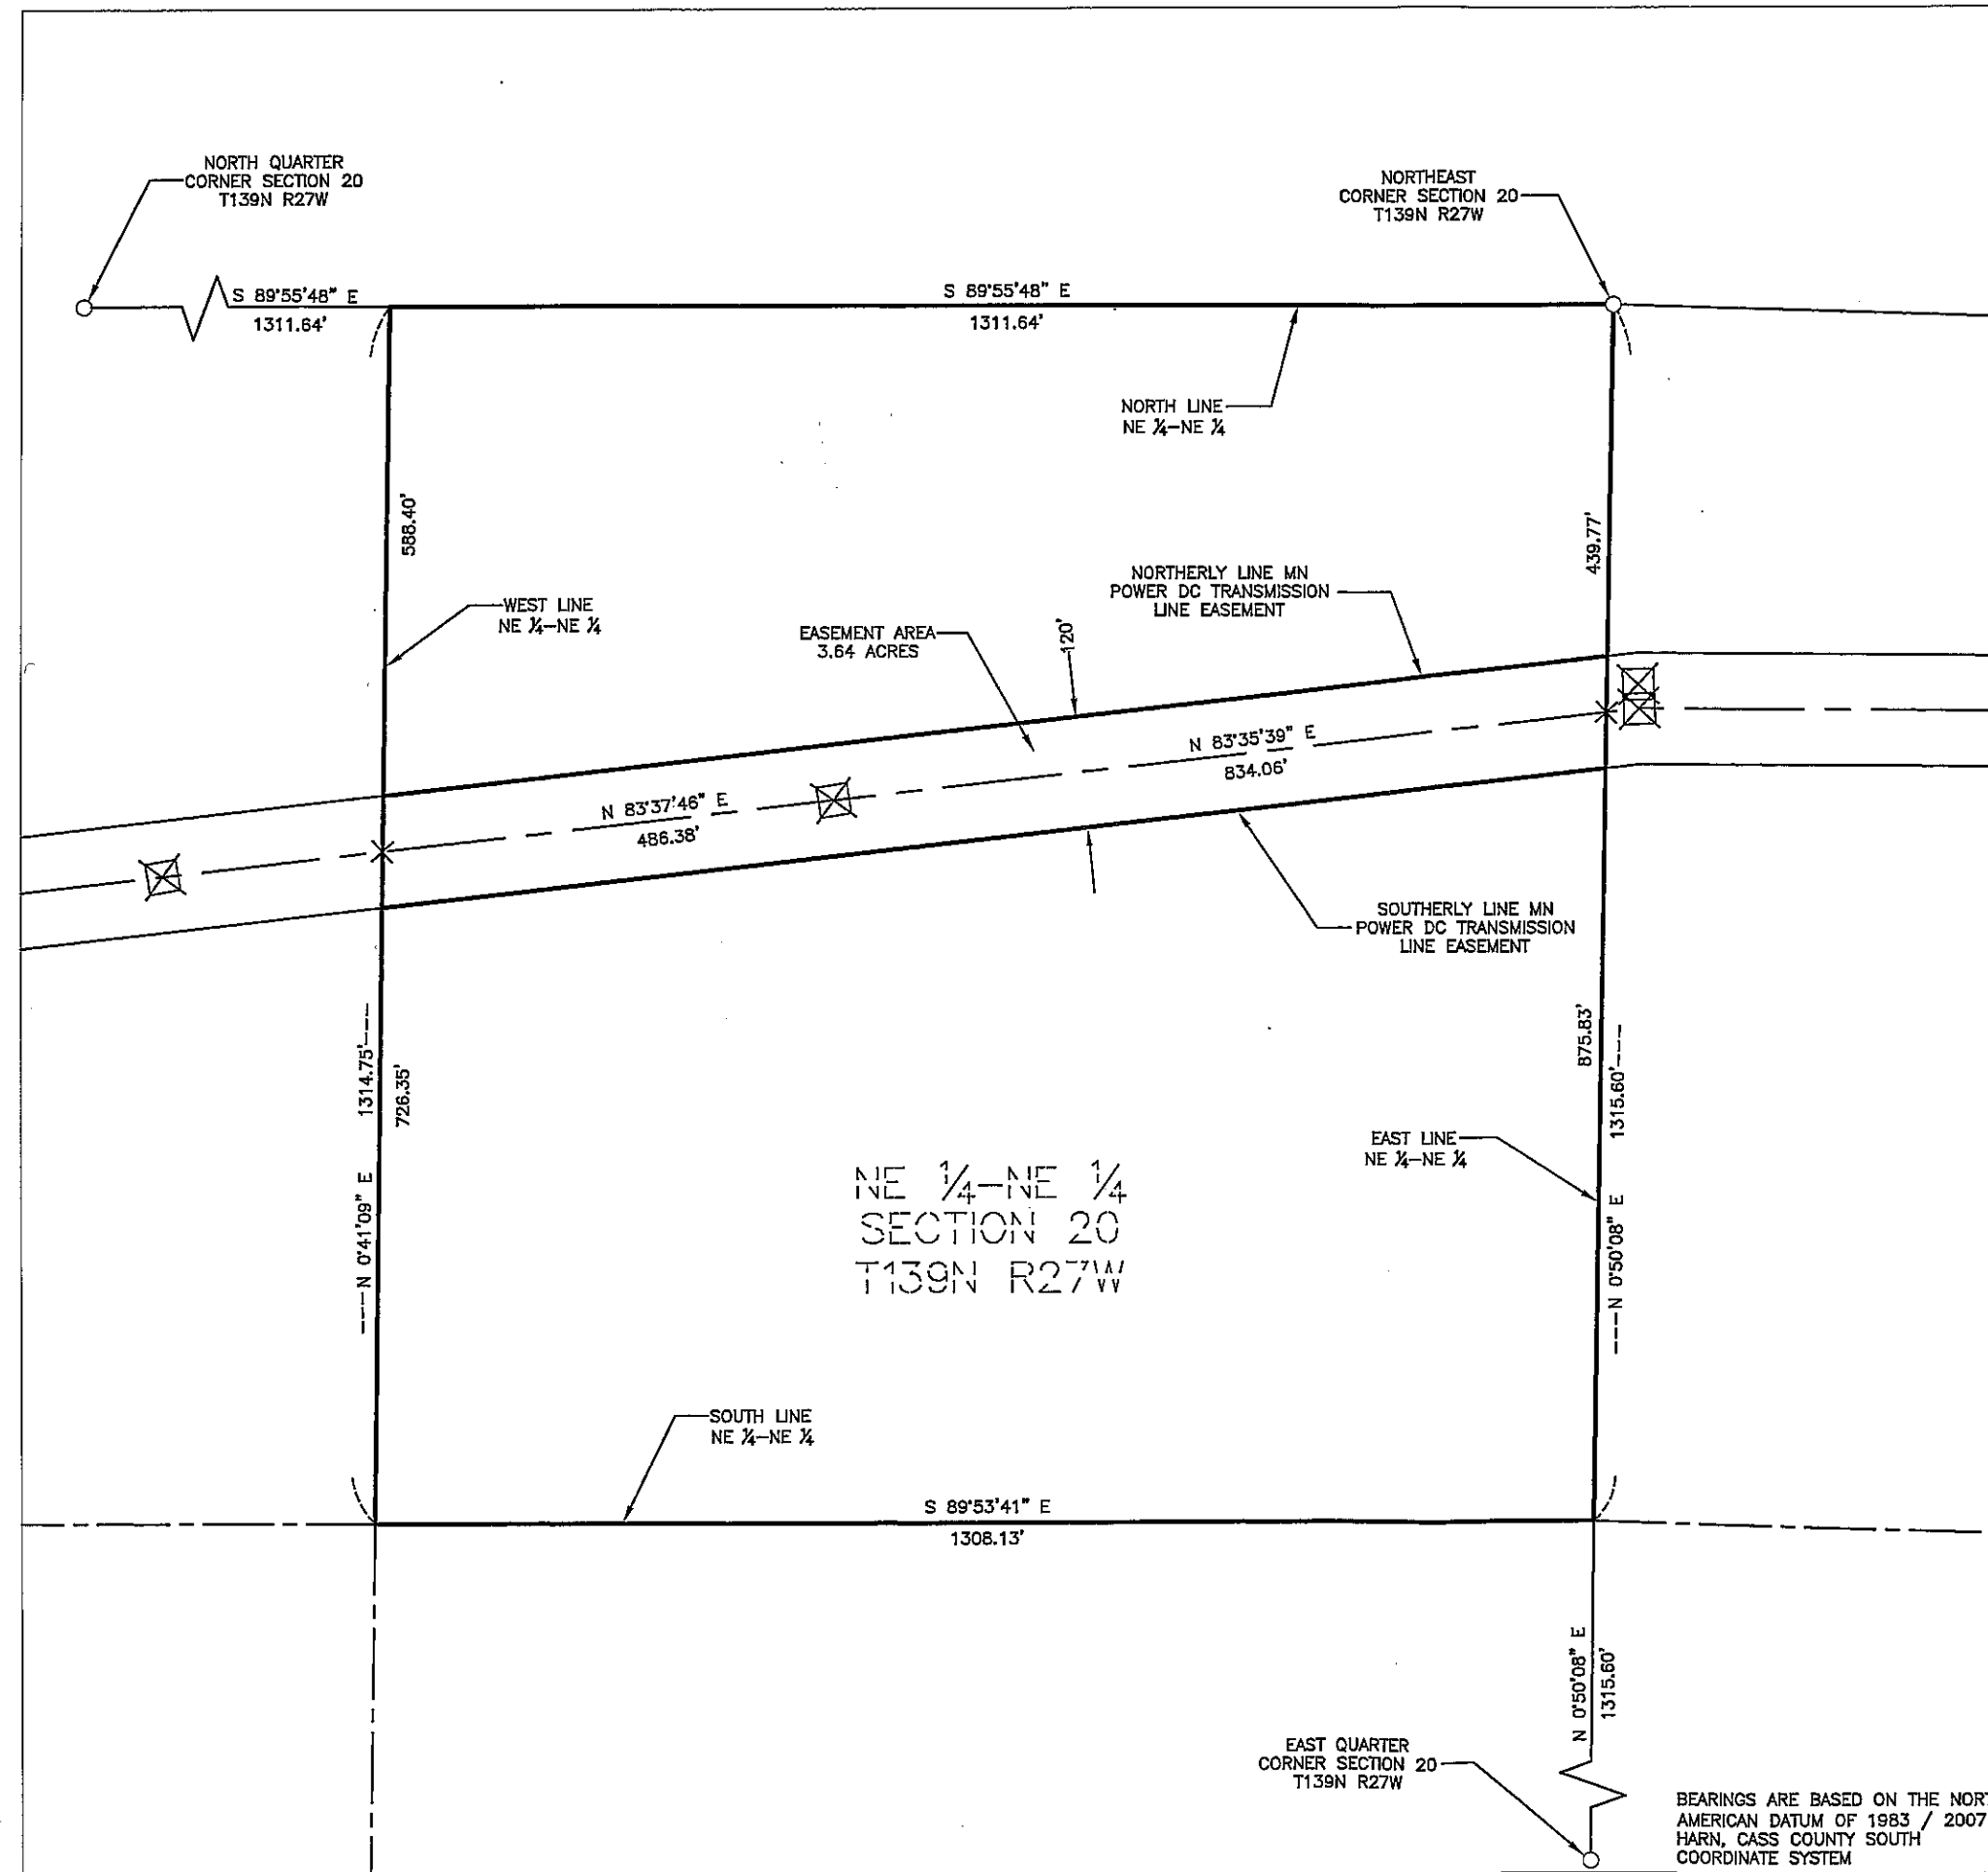


### SURVEYOR'S CERTIFICATE


I HEREBY CERTIFY THAT THIS SURVEY, PLAN OR REPORT WAS PREPARED BY ME OR UNDER MY DIRECT SUPERVISION AND THAT I AM A DULY LICENSED LAND SURVEYOR UNDER THE LAWS OF THE STATE OF MINNESOTA.


  
JARRETT M. LEAS, MINNESOTA LICENSE NO. 42619

1-13-14  
DATE



- LEGEND**
-  = DC Transmission Line Structure
  -  = Found Monument
  -  = Set Monument, PLS 42619
  -  = Minnesota Power Right-Of-Way
  -  = Transmission Center Line
  -  = Section Line
  -  = Quarter Section Line
  -  = Sixteenth Section Line
  -  = Property Line

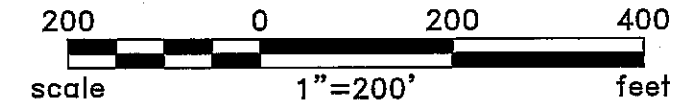


Rev'd.		Cass County, MN		SHEET NO.	
		MINNESOTA POWER Duluth, MN		1 of 2	
		NE 1/4 - NE 1/4 SECTION 20 T139N R27W PROJECT PARCEL NO. 49			
		DRWN. BY FGJ	CHK'D BY JML	PROJECT NO. 51612100	LAST REVISED 12/20/2013
Plotted-12/20/2013-7:24am					(Layout1) © KLJ 2013


BEARINGS ARE BASED ON THE NORTH AMERICAN DATUM OF 1983 / 2007 HARN, CASS COUNTY SOUTH COORDINATE SYSTEM

# CERTIFICATE OF SURVEY


SECTION 20, TOWNSHIP 139 NORTH,  
RANGE 27 WEST, OF THE 5TH PRINCIPAL MERIDIAN,  
CASS COUNTY, MINNESOTA

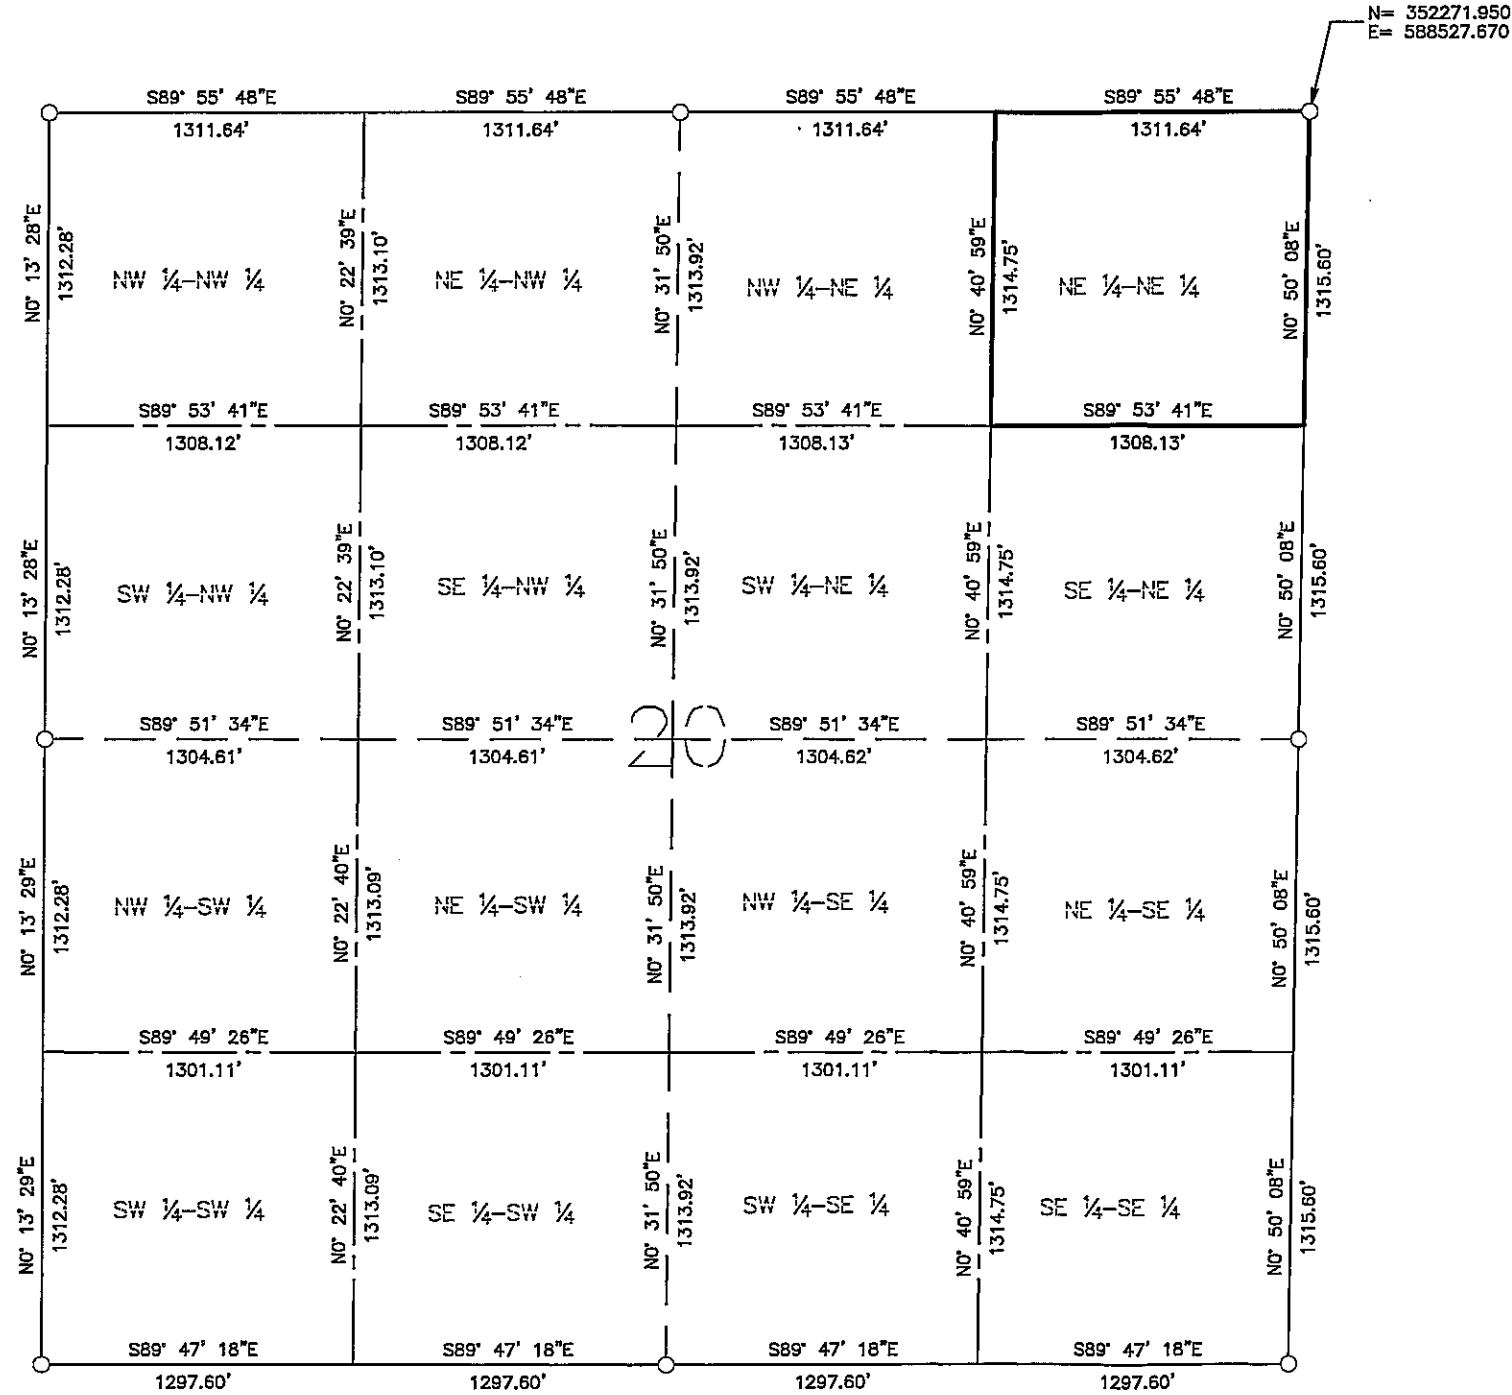

- LEGEND**
- = Found Monument
  - = Set Monument, PLS 42619
  - = Section Line
  - - - = Quarter Section Line
  - - - - = Sixteenth Section Line

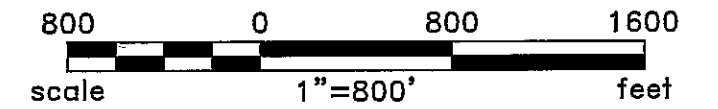

BEARINGS ARE BASED ON THE NORTH  
AMERICAN DATUM OF 1983 / 2007  
HARN, CASS COUNTY SOUTH  
COORDINATE SYSTEM

Rev'd.		Cass County, MN		SHEET NO.	
		MINNESOTA POWER		2 of 2	
		Duluth, MN			
		SECTION 20			
		T139N R27W			
		PROJECT PARCEL NO. 49			
DRWN. BY	CHK'D BY	PROJECT NO.	LAST REVISED		
FGJ	JML	51512100	12/17/2013		
					(Layout1)