

CERTIFICATE OF SURVEY

FOR: MINNESOTA POWER
P.O. NO. 5311013432

PART OF SECTION 21, TOWNSHIP 139 NORTH,
RANGE 27 WEST, OF THE 5TH PRINCIPAL MERIDIAN,
CASS COUNTY, MINNESOTA

EASEMENT LEGAL DESCRIPTION

A 120.00 foot easement for utility purposes over, under and across the Northwest Quarter of the Northeast Quarter, Section 21, Township 139 North, Range 27 West of the Fifth Principal Meridian, Cass County, Minnesota, with a centerline described as follows:

Commencing at the North Quarter corner of said Section 21; thence South 0 degrees 49 minutes 53 seconds West along the west line of said Northwest Quarter of the Northeast Quarter, a distance of 377.34 feet to the point of beginning of the centerline to be described; thence South 89 degrees 18 minutes 48 seconds East, a distance of 246.54 feet; thence South 89 degrees 21 minutes 48 seconds East, a distance of 941.28 feet; thence South 89 degrees 20 minutes 26 seconds East, a distance of 127.95 feet to the east line of said Northwest Quarter of the Northeast Quarter and said easement centerline there terminates.


The sidelines of said easement are to be prolonged or shortened to terminate on the west line, and on the east line of said Northwest Quarter of the Northeast Quarter.

SURVEYOR'S CERTIFICATE

I HEREBY CERTIFY THAT THIS SURVEY, PLAN OR REPORT WAS PREPARED BY ME OR UNDER MY DIRECT SUPERVISION AND THAT I AM A DULY LICENSED LAND SURVEYOR UNDER THE LAWS OF THE STATE OF MINNESOTA.


Jarrett M. Leas
JARRETT M. LEAS, MINNESOTA LICENSE NO. 42619

1-13-14
DATE

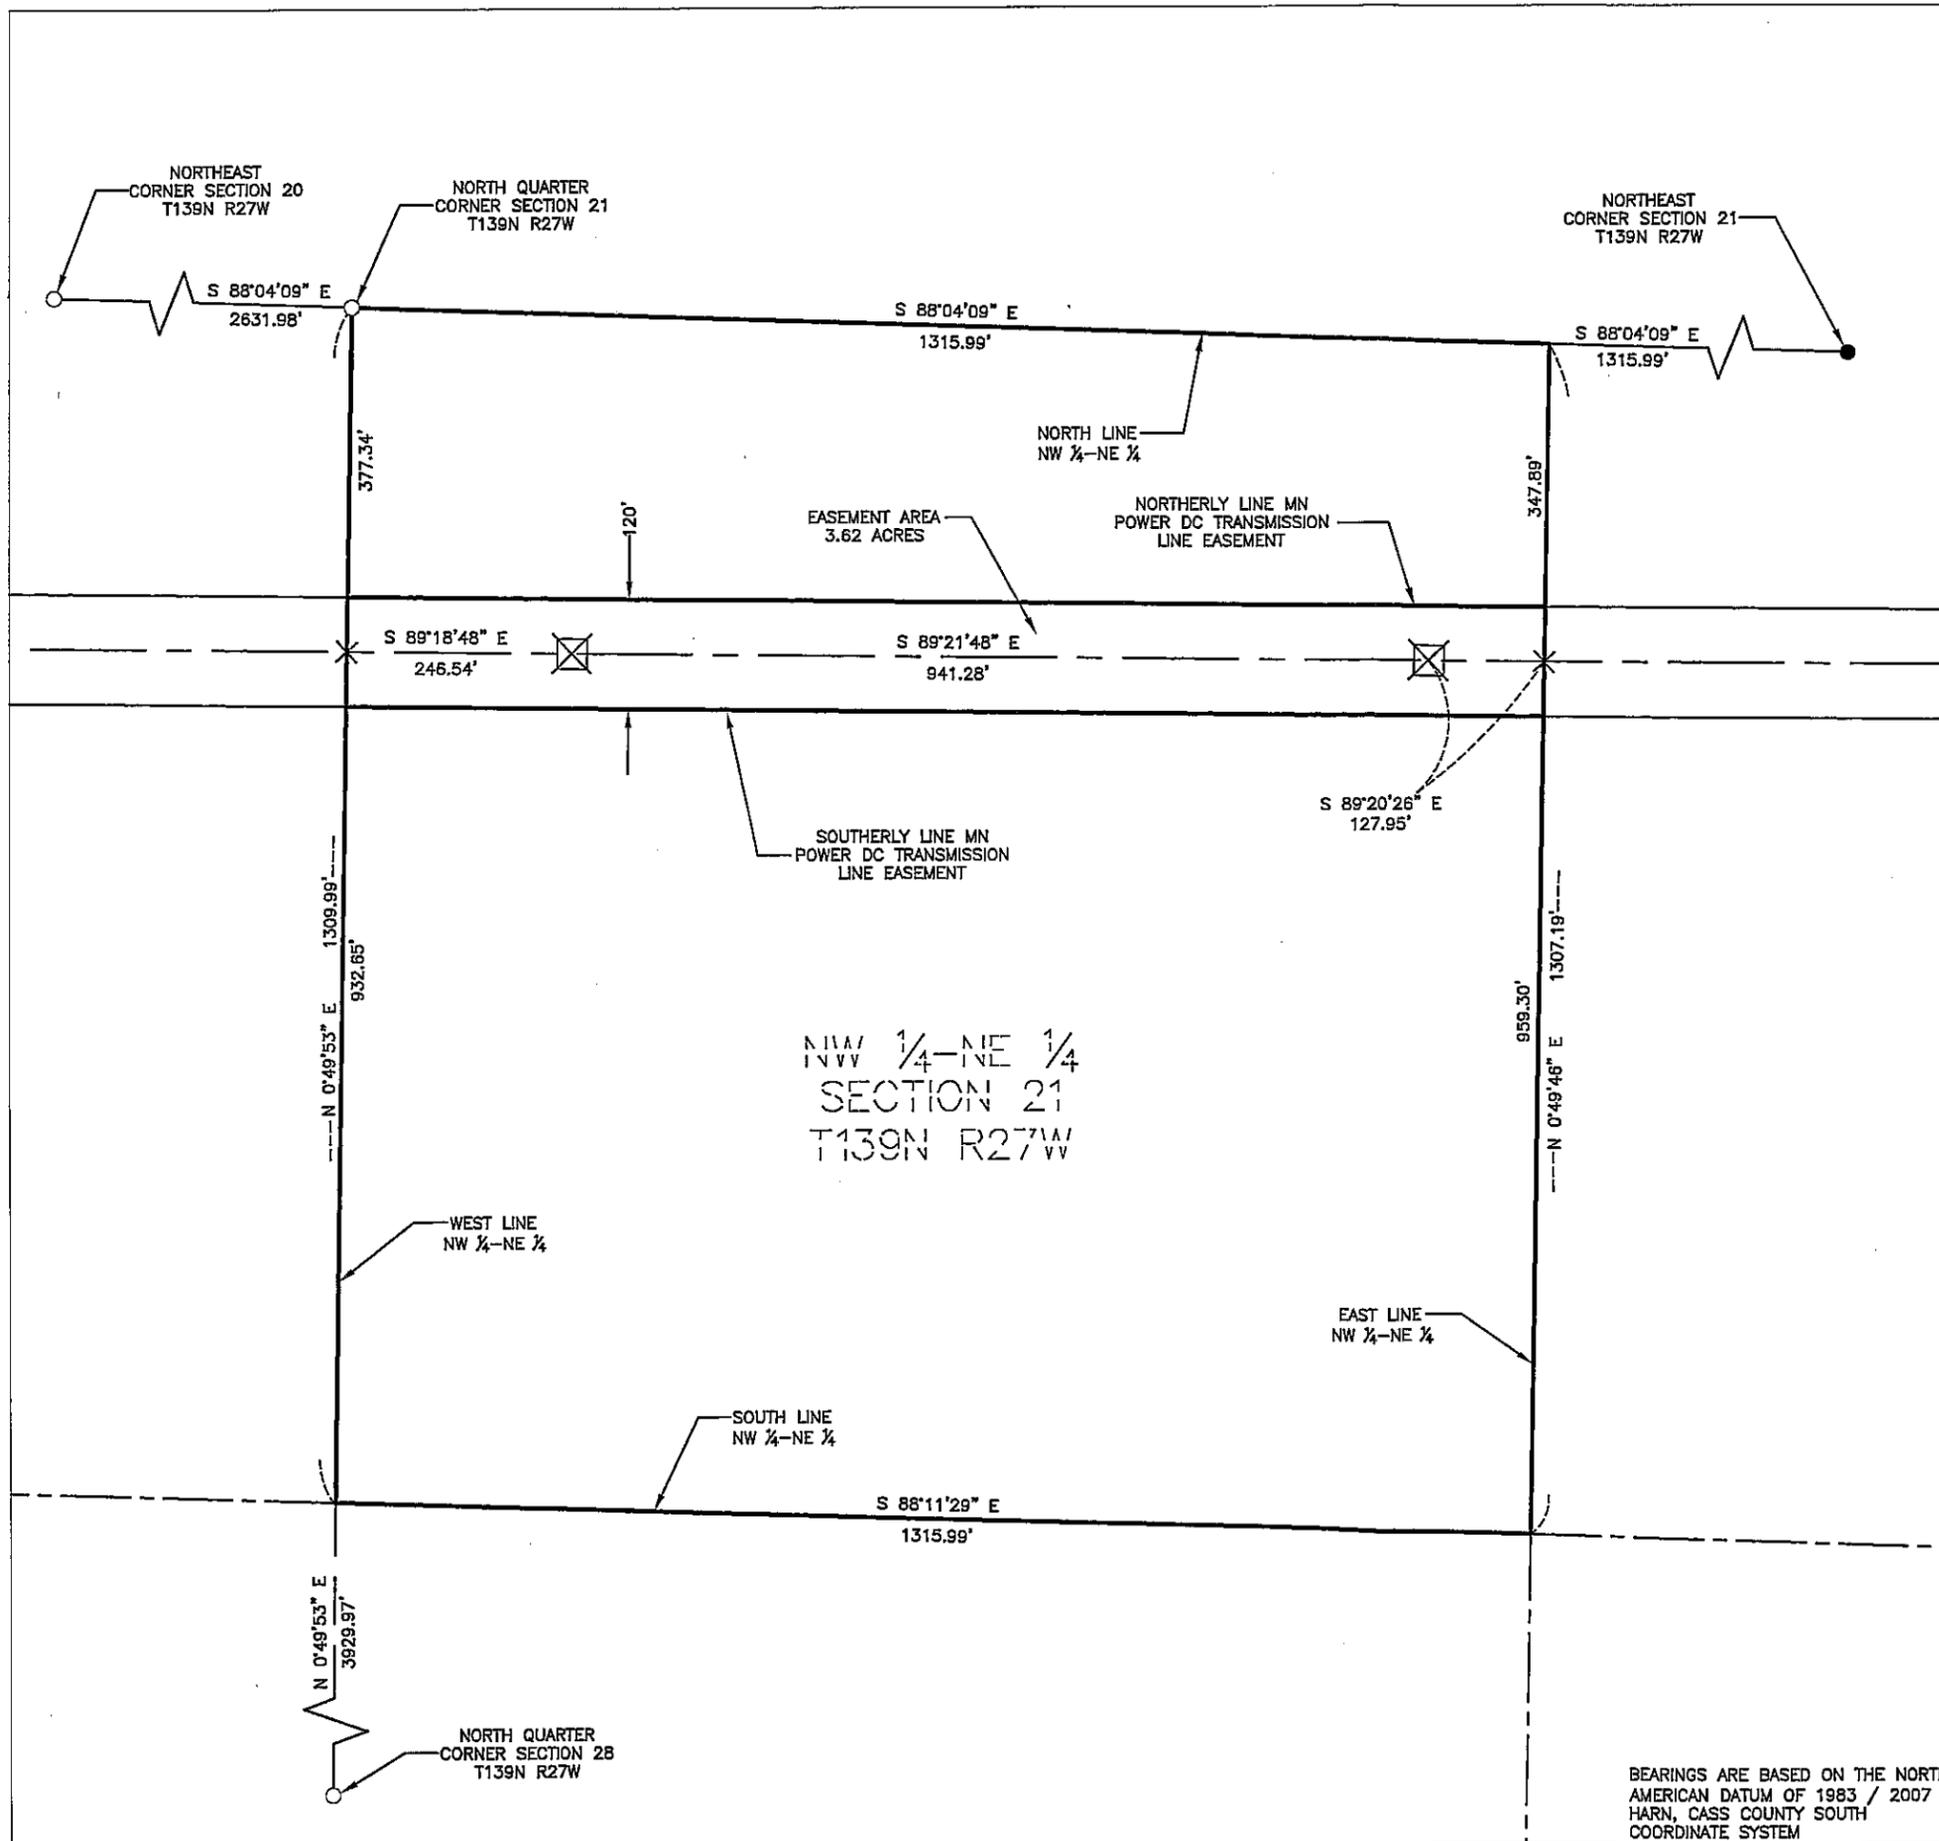

LEGEND

- ⊗ = DC Transmission Line Structure
- = Found Monument
- = Set Monument, PLS 42619
- = Minnesota Power Right-Of-Way
- - - = Transmission Center Line
- = Section Line
- - - = Quarter Section Line
- - - - = Sixteenth Section Line
- = Property Line

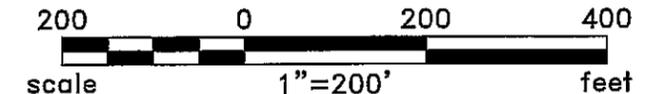

BEARINGS ARE BASED ON THE NORTH AMERICAN DATUM OF 1983 / 2007 HARN, CASS COUNTY SOUTH COORDINATE SYSTEM


Rev'd.		SHEET NO.	
Cass County, MN		1 of 2	
MINNESOTA POWER Duluth, MN			
NW1/4 - NE1/4 SECTION 21 T139N R27W		PROJECT PARCEL NO. 52	
DRWN. BY FGJ	CHK'D BY JML	PROJECT NO. 51612100	LAST REVISED 12/17/2013
		(Layout1)	

Plotted--12/17/2013--12:37pm


© KLJ 2013

CERTIFICATE OF SURVEY

SECTION 21, TOWNSHIP 139 NORTH,
RANGE 27 WEST, OF THE 5TH PRINCIPAL MERIDIAN,
CASS COUNTY, MINNESOTA

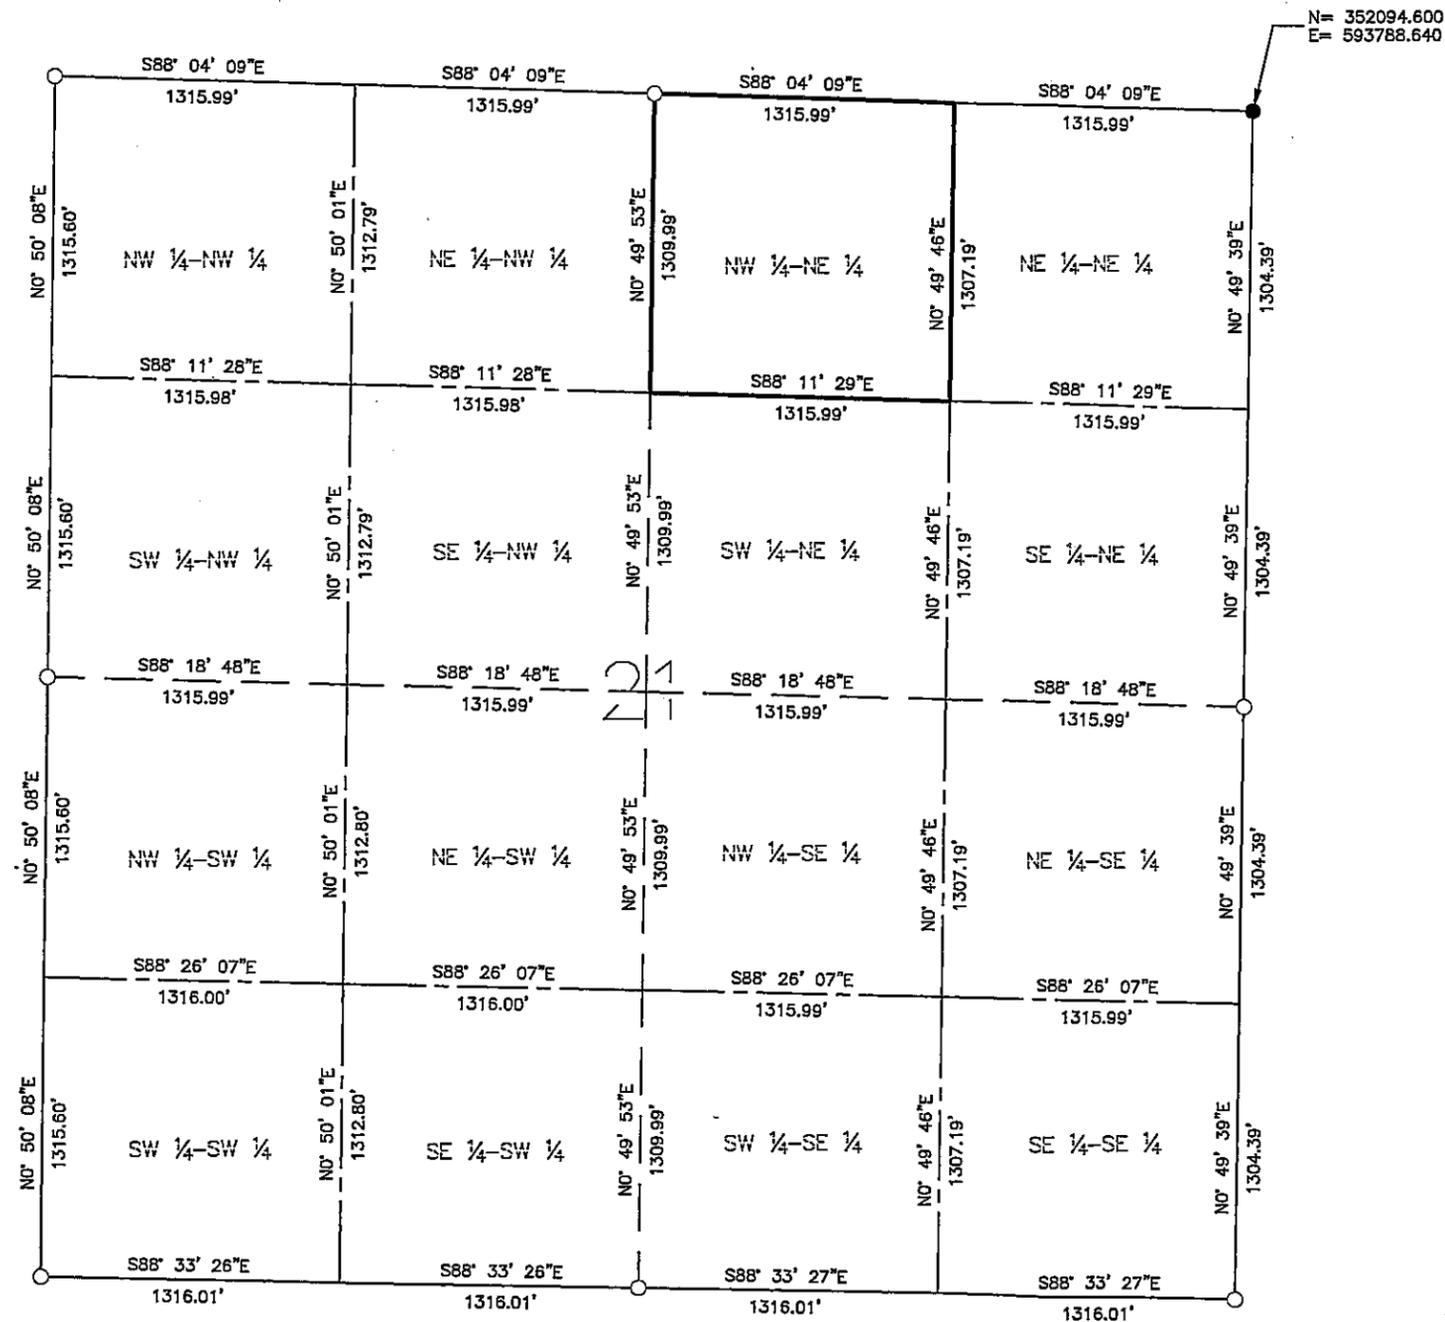

- LEGEND**
- = Found Monument
 - = Set Monument, PLS 42619
 - = Section Line
 - - - = Quarter Section Line
 - - - - = Sixteenth Section Line

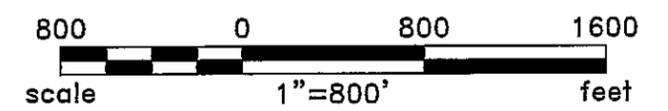

BEARINGS ARE BASED ON THE NORTH
AMERICAN DATUM OF 1983 / 2007
HARN, CASS COUNTY SOUTH
COORDINATE SYSTEM

Rev'd.		Cass County, MN MINNESOTA POWER Duluth, MN		SHEET NO. 2 of 2
		SECTION 21 T139N R27W PROJECT PARCEL NO. 52		
		DRWN. BY FGJ	CHK'D BY JML	PROJECT NO. 51612100
Plotted-12/17/2013-11:13am				(Layout1) © KLJ 2013