


Certificate of Survey for:  
**CASS COUNTY LAND DEPARTMENT**

Government Lot 4, Section 13, Township 137 North Range 32 West




The South line of the Southeast Quarter of Sec. 13 is assigned a bearing of N 89°55'58" E.

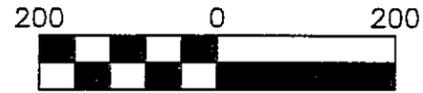

Scale: 1 inch = 200 feet

- denotes iron monument found
- denotes 1.25" iron pipe capped RLS 21367

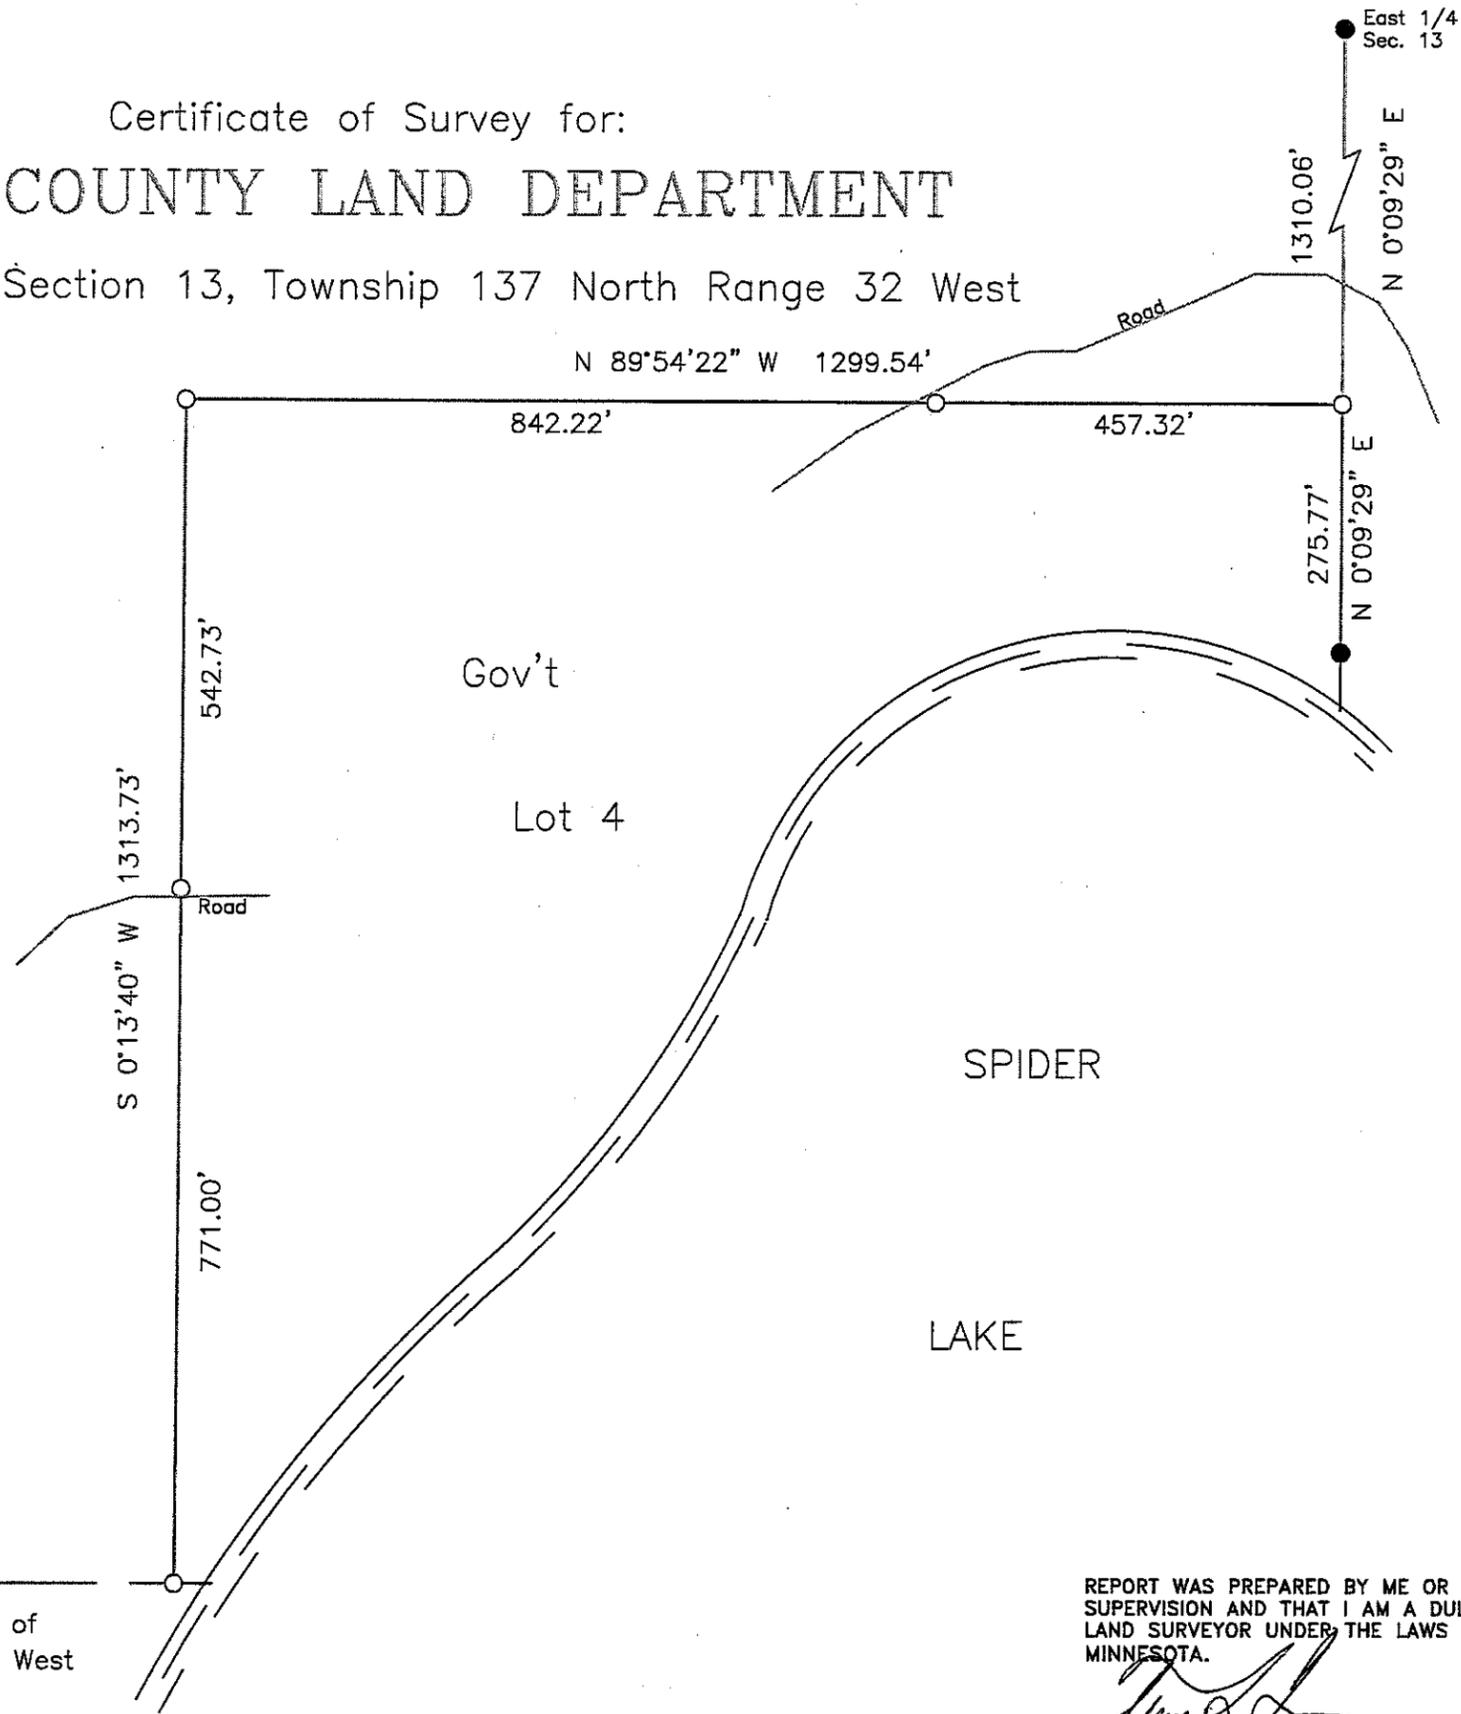

South 1/4  
 Sec. 13 ●

N 89°55'58" E 1301.13'

The South line of the Southeast Quarter of Section 13, Township 137 North, Range 32 West

**CASS COUNTY SURVEYOR**  
 8045 County Road 12 NW  
 Walker, MN 56484  
 (218)547-1211 (117)

REPORT WAS PREPARED BY ME OR UNDER MY DIRECT SUPERVISION AND THAT I AM A DULY LICENSED LAND SURVEYOR UNDER THE LAWS OF THE STATE OF MINNESOTA.

*Terry L. Freeman*  
 Terry L. Freeman, MN LIC. NO. 21367  
 6/25/14 DATE