


Certificate of Survey for:

CASS COUNTY LAND DEPARTMENT

Part of Section 7, Township 133 North, Range 31 West of the 5th P.M.

The North line of Government Lot 11

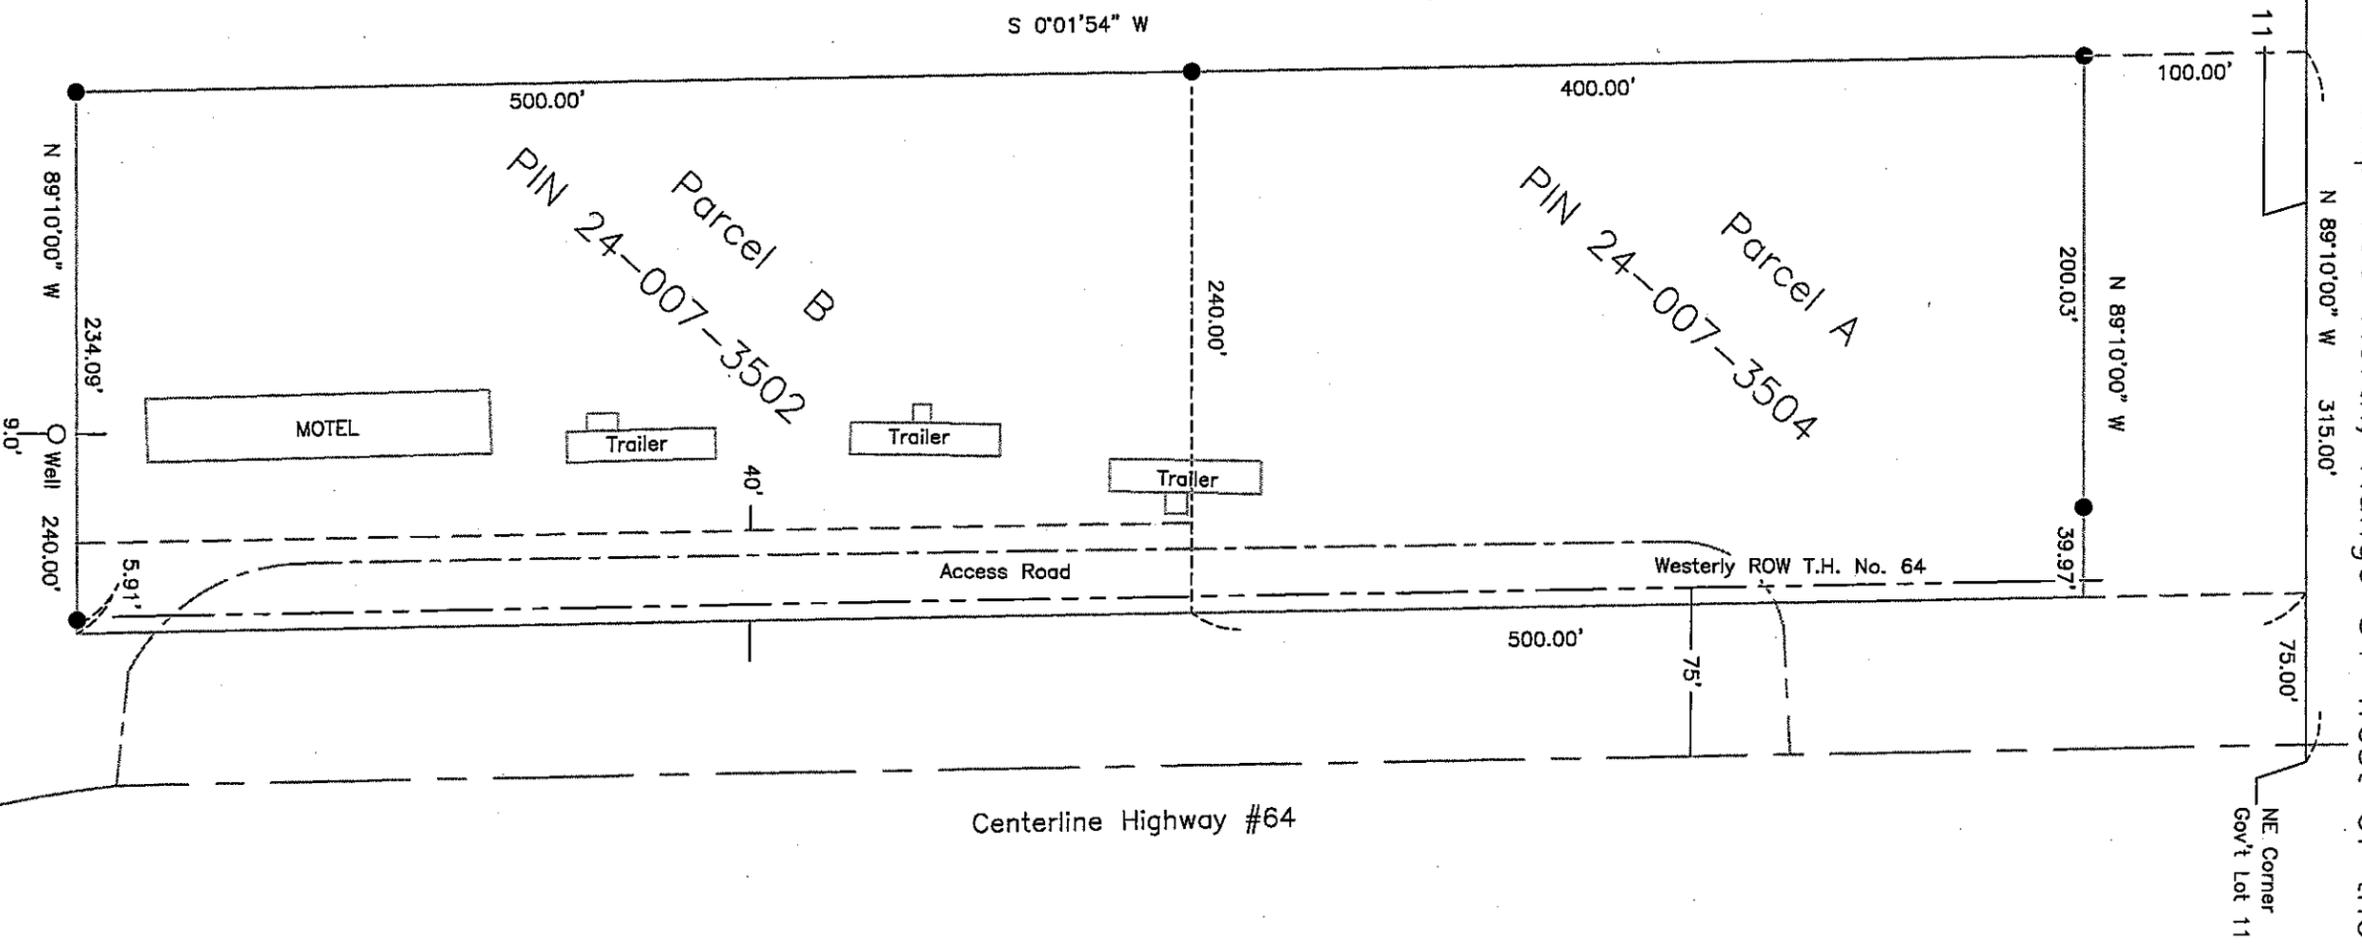

The North line of Gov't Lot 11 of Section 7 is assigned a bearing of N 89°10'00" W.



● denotes iron monument found



CASS COUNTY SURVEYOR

8045 County Road, 12 NW
Walker, MN 56484
(218)547-1211 (117)

I HEREBY CERTIFY THAT THIS SURVEY, PLAN OR REPORT WAS PREPARED BY ME OR UNDER MY DIRECT SUPERVISION AND THAT I AM A DULY LICENSED LAND SURVEYOR UNDER THE LAWS OF THE STATE OF MINNESOTA.

Terry L. Freeman, MN LIC. NO. 21367

10/15/14
DATE

#2014.011