

Certificate of Survey for:

CASS COUNTY LAND DEPARTMENT

Lot 20 and East Half of Lot 21, Block 10, Cass Lake
Section 15, T. 145 N., R. 31 W.




The South line of the Block 10
is assigned a bearing of S 89°27'07" E.



Scale: 1 inch = 20 feet

○ denotes 1.25" iron pipe
marked RLS 21367

Alley

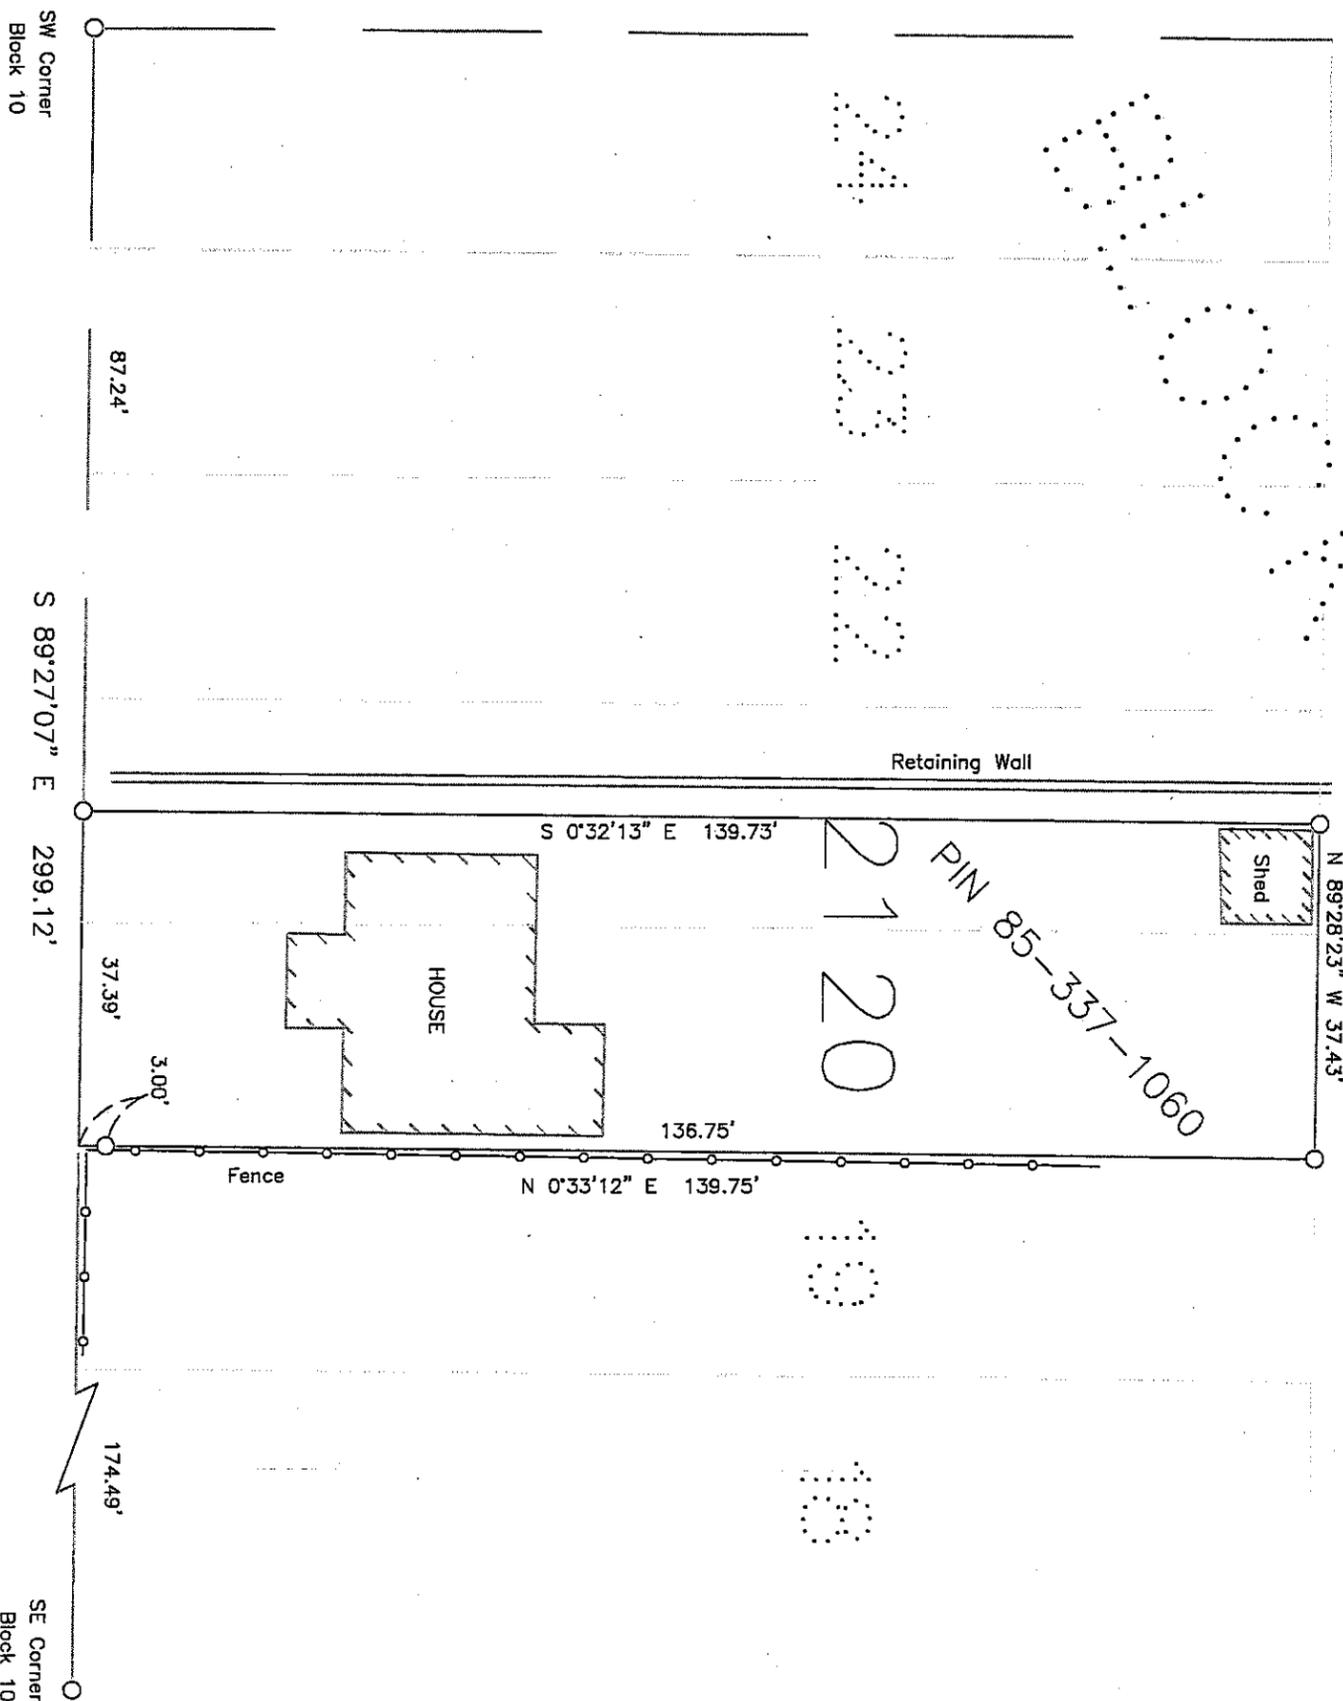

1st Street

CASS COUNTY SURVEYOR
8045 County Road 12 NW
Walker, MN 56484
(218)547-1211 (117)

I HEREBY CERTIFY THAT THIS SURVEY, PLAN OR
REPORT WAS PREPARED BY ME OR UNDER MY DIRECT
SUPERVISION AND THAT I AM A DULY LICENSED
LAND SURVEYOR UNDER THE LAWS OF THE STATE OF
MINNESOTA

Ferry L. Freeman, MN LIC. NO. 21367

11/29/14
DATE