




Certificate of Survey for:  
**CASS COUNTY LAND DEPARTMENT**


Lots 6 and 7, Block 2, West Cass Lake  
 Section 16, T. 145 N., R. 31 W.

The South line of Block 2 is  
 assigned a bearing of S 89°31'54" E.

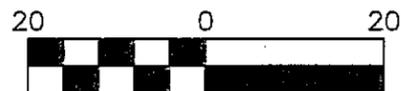

Scale: 1 inch = 20 feet

○ denotes 1.25" iron pipe  
 marked RLS 21367

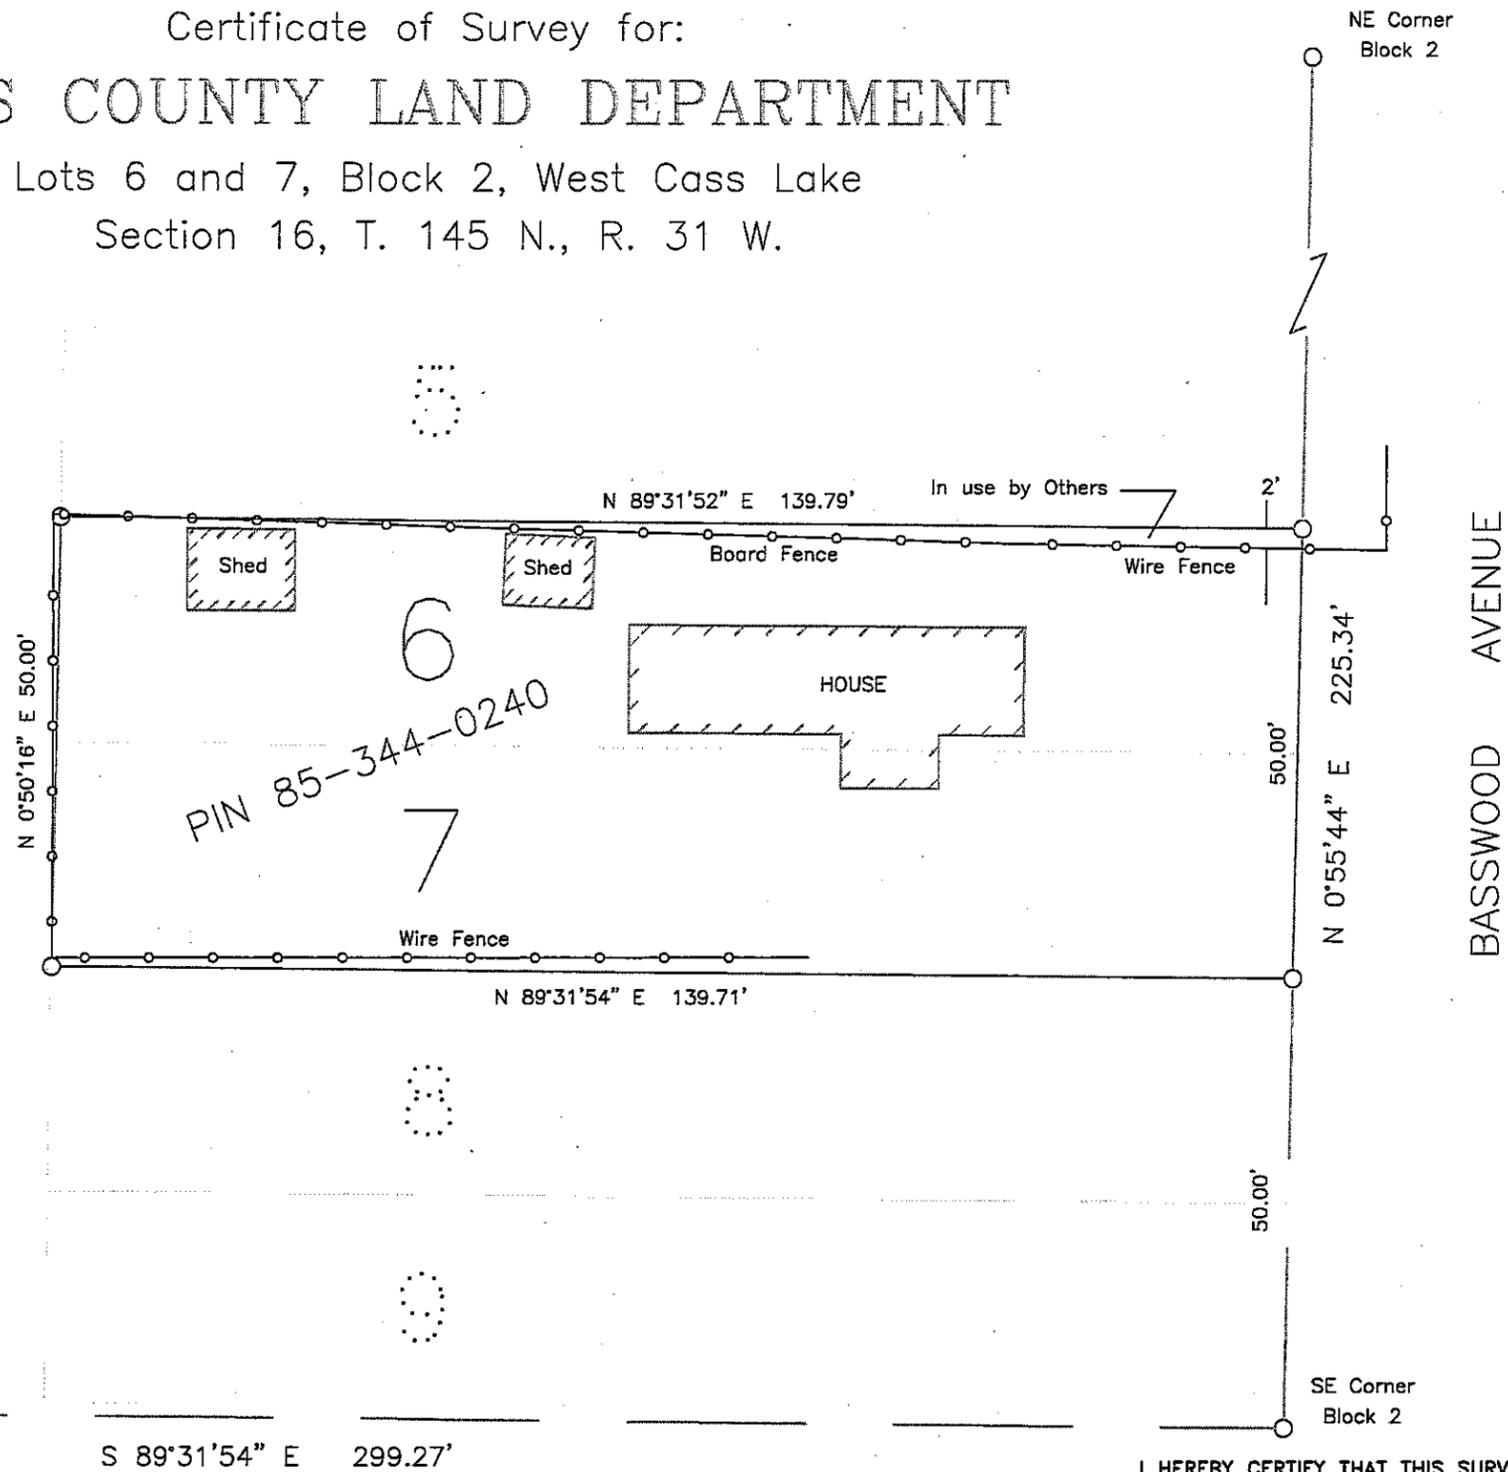

SW Corner  
 Block 2

NE Corner  
 Block 2

SE Corner  
 Block 2

**CASS COUNTY SURVEYOR**  
 8045 County Road 12 NW  
 Walker, MN 56484  
 (218)547-1211 (117)

I HEREBY CERTIFY THAT THIS SURVEY, PLAN OR  
 REPORT WAS PREPARED BY ME OR UNDER MY DIRECT  
 SUPERVISION AND THAT I AM A DULY LICENSED  
 LAND SURVEYOR UNDER THE LAWS OF THE STATE OF  
 MINNESOTA.

*Terry L. Freeman*  
 Terry L. Freeman, MN LIC. NO. 21367  
 10/29/14  
 DATE