
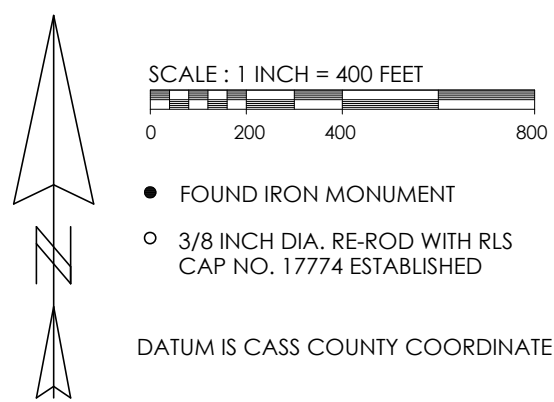


CERTIFICATE OF SURVEY
 OF GOVERNMENT LOT 6, THE NE1/4-SW1/4 AND THE SE1/4-SW1/4
 ALL IN SEC. 18, TWP. 138, RGE. 30
 CASS COUNTY, MINNESOTA

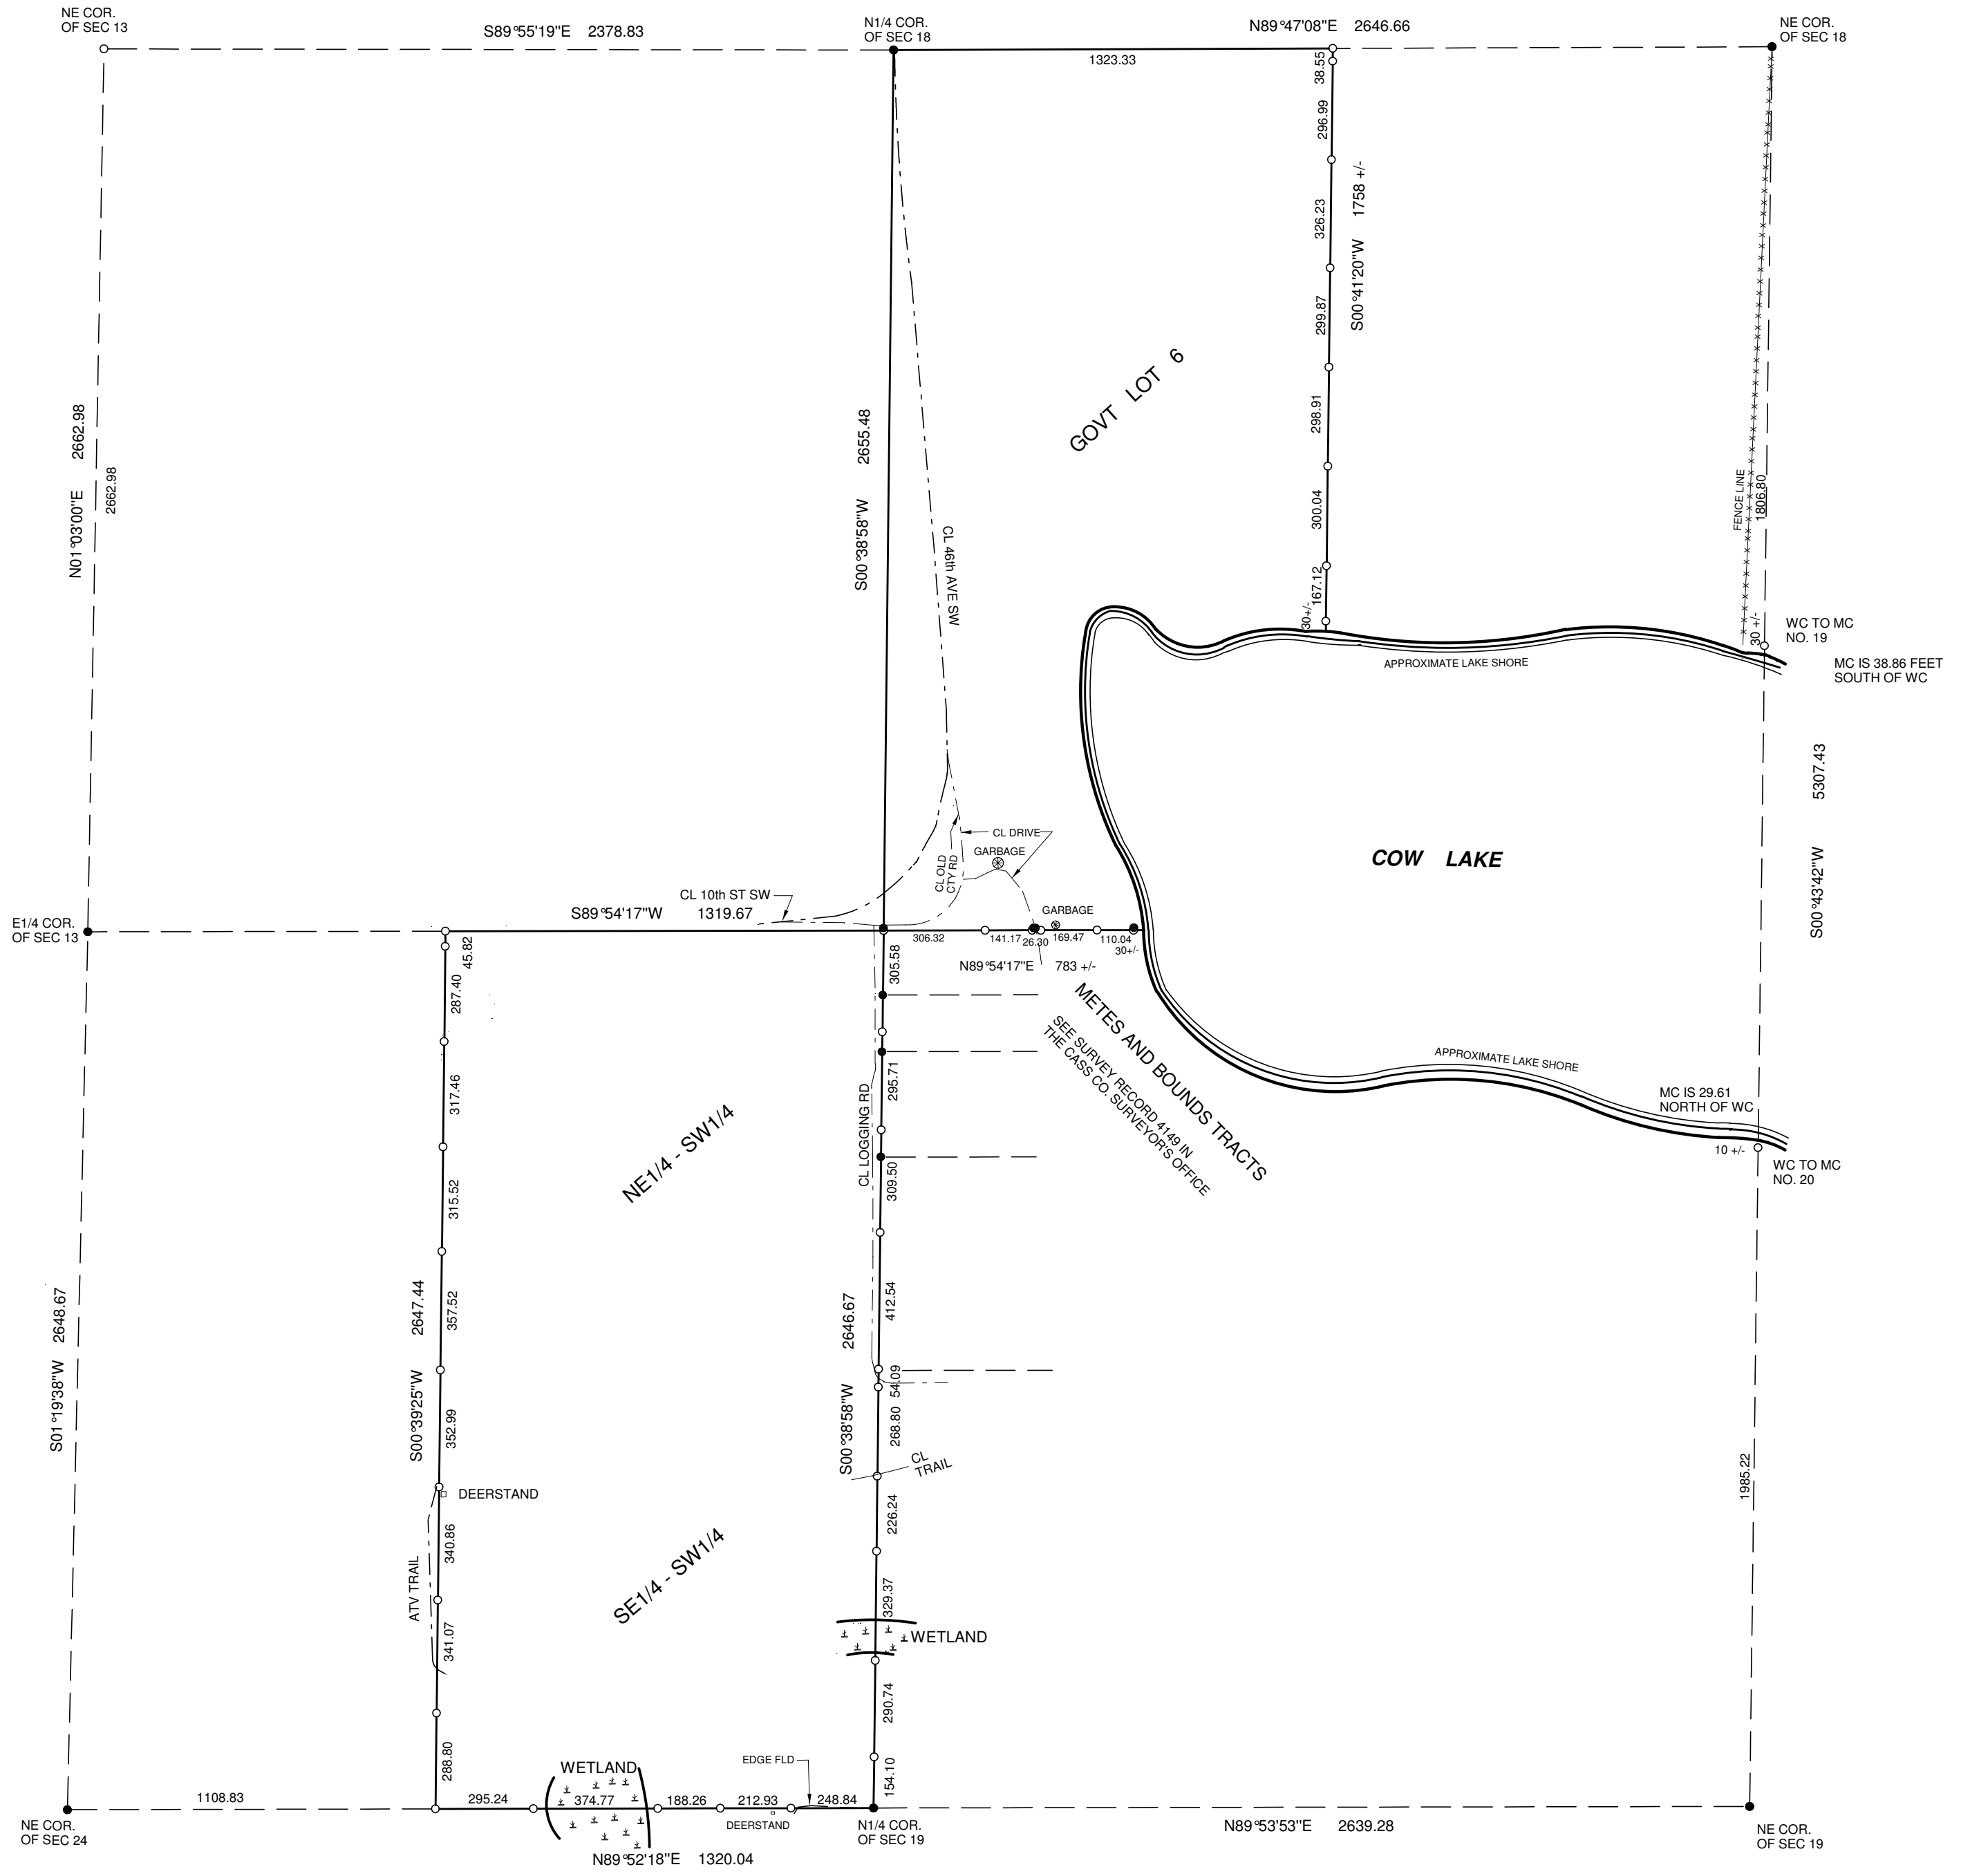

MARVIN KOHOUT
 REGISTERED LAND SURVEYOR
 PO BOX 384
 AITKIN, MN 56431-0384
 1-218-927-5452

I HEREBY CERTIFY THAT THIS SURVEY PLAN OR REPORT WAS PREPARED BY ME OR UNDER MY DIRECT SUPERVISION AND THAT I AM A DULY REGISTERED LAND SURVEYOR UNDER THE LAWS OF THE STATE OF MINNESOTA.

DATE _____ REG. NO. 17774