


# CERTIFICATE OF SURVEY

OF GOVERNMENT LOT 6  
SEC. 18, TWP. 138, RGE. 30  
CASS COUNTY, MINNESOTA

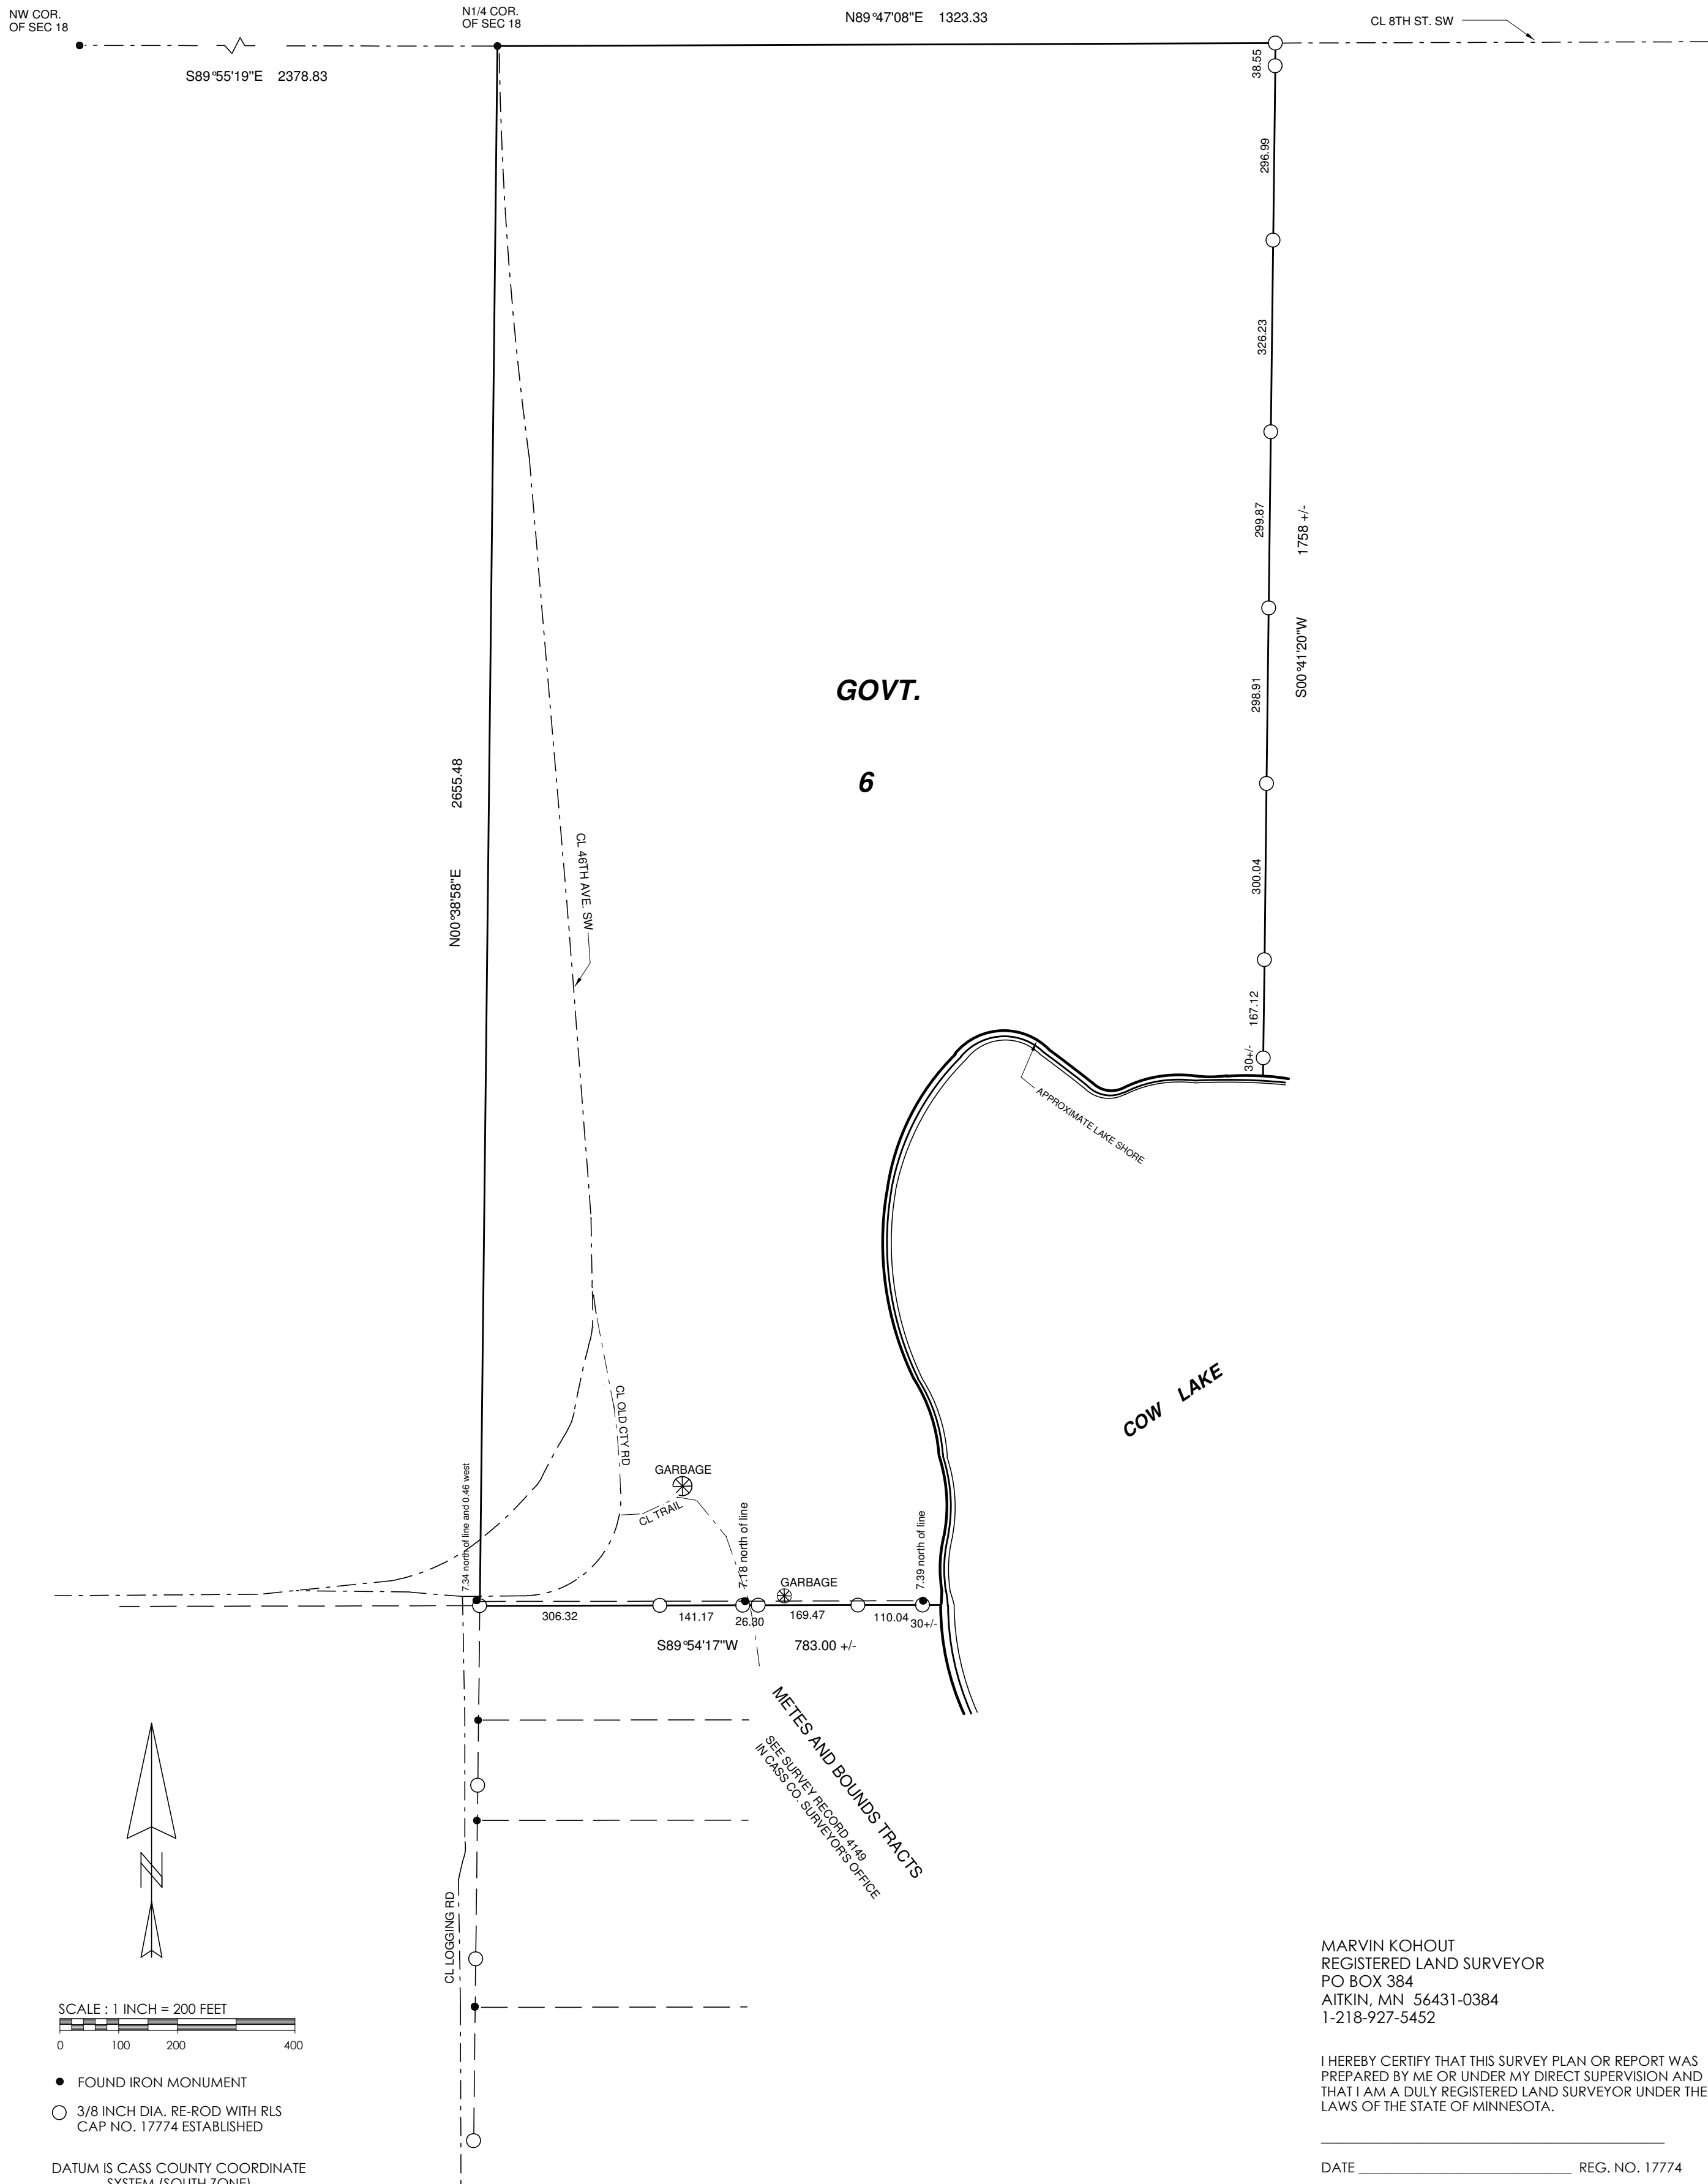

GOVT.  
6

COW LAKE

MARVIN KOHOUT  
REGISTERED LAND SURVEYOR  
PO BOX 384  
AITKIN, MN 56431-0384  
1-218-927-5452

I HEREBY CERTIFY THAT THIS SURVEY PLAN OR REPORT WAS  
PREPARED BY ME OR UNDER MY DIRECT SUPERVISION AND  
THAT I AM A DULY REGISTERED LAND SURVEYOR UNDER THE  
LAWS OF THE STATE OF MINNESOTA.

DATE \_\_\_\_\_ REG. NO. 17774