
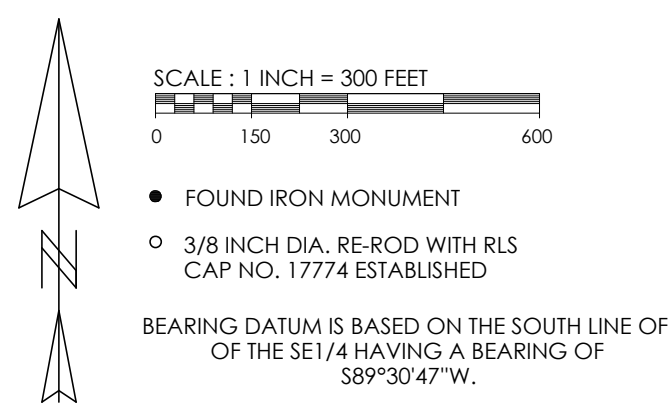


PROJECT NO. 20
 CERTIFICATE OF SURVEY

OF PART OF GOVERNMENT LOT 2,
 PART OF GOVERNMENT LOT 1,
 PART OF THE NE 1/4-SE 1/4 AND
 PART OF THE SW 1/4-SE 1/4 ALL IN
 SEC. 3, TWP. 140, RGE. 26
 CASS COUNTY, MINNESOTA

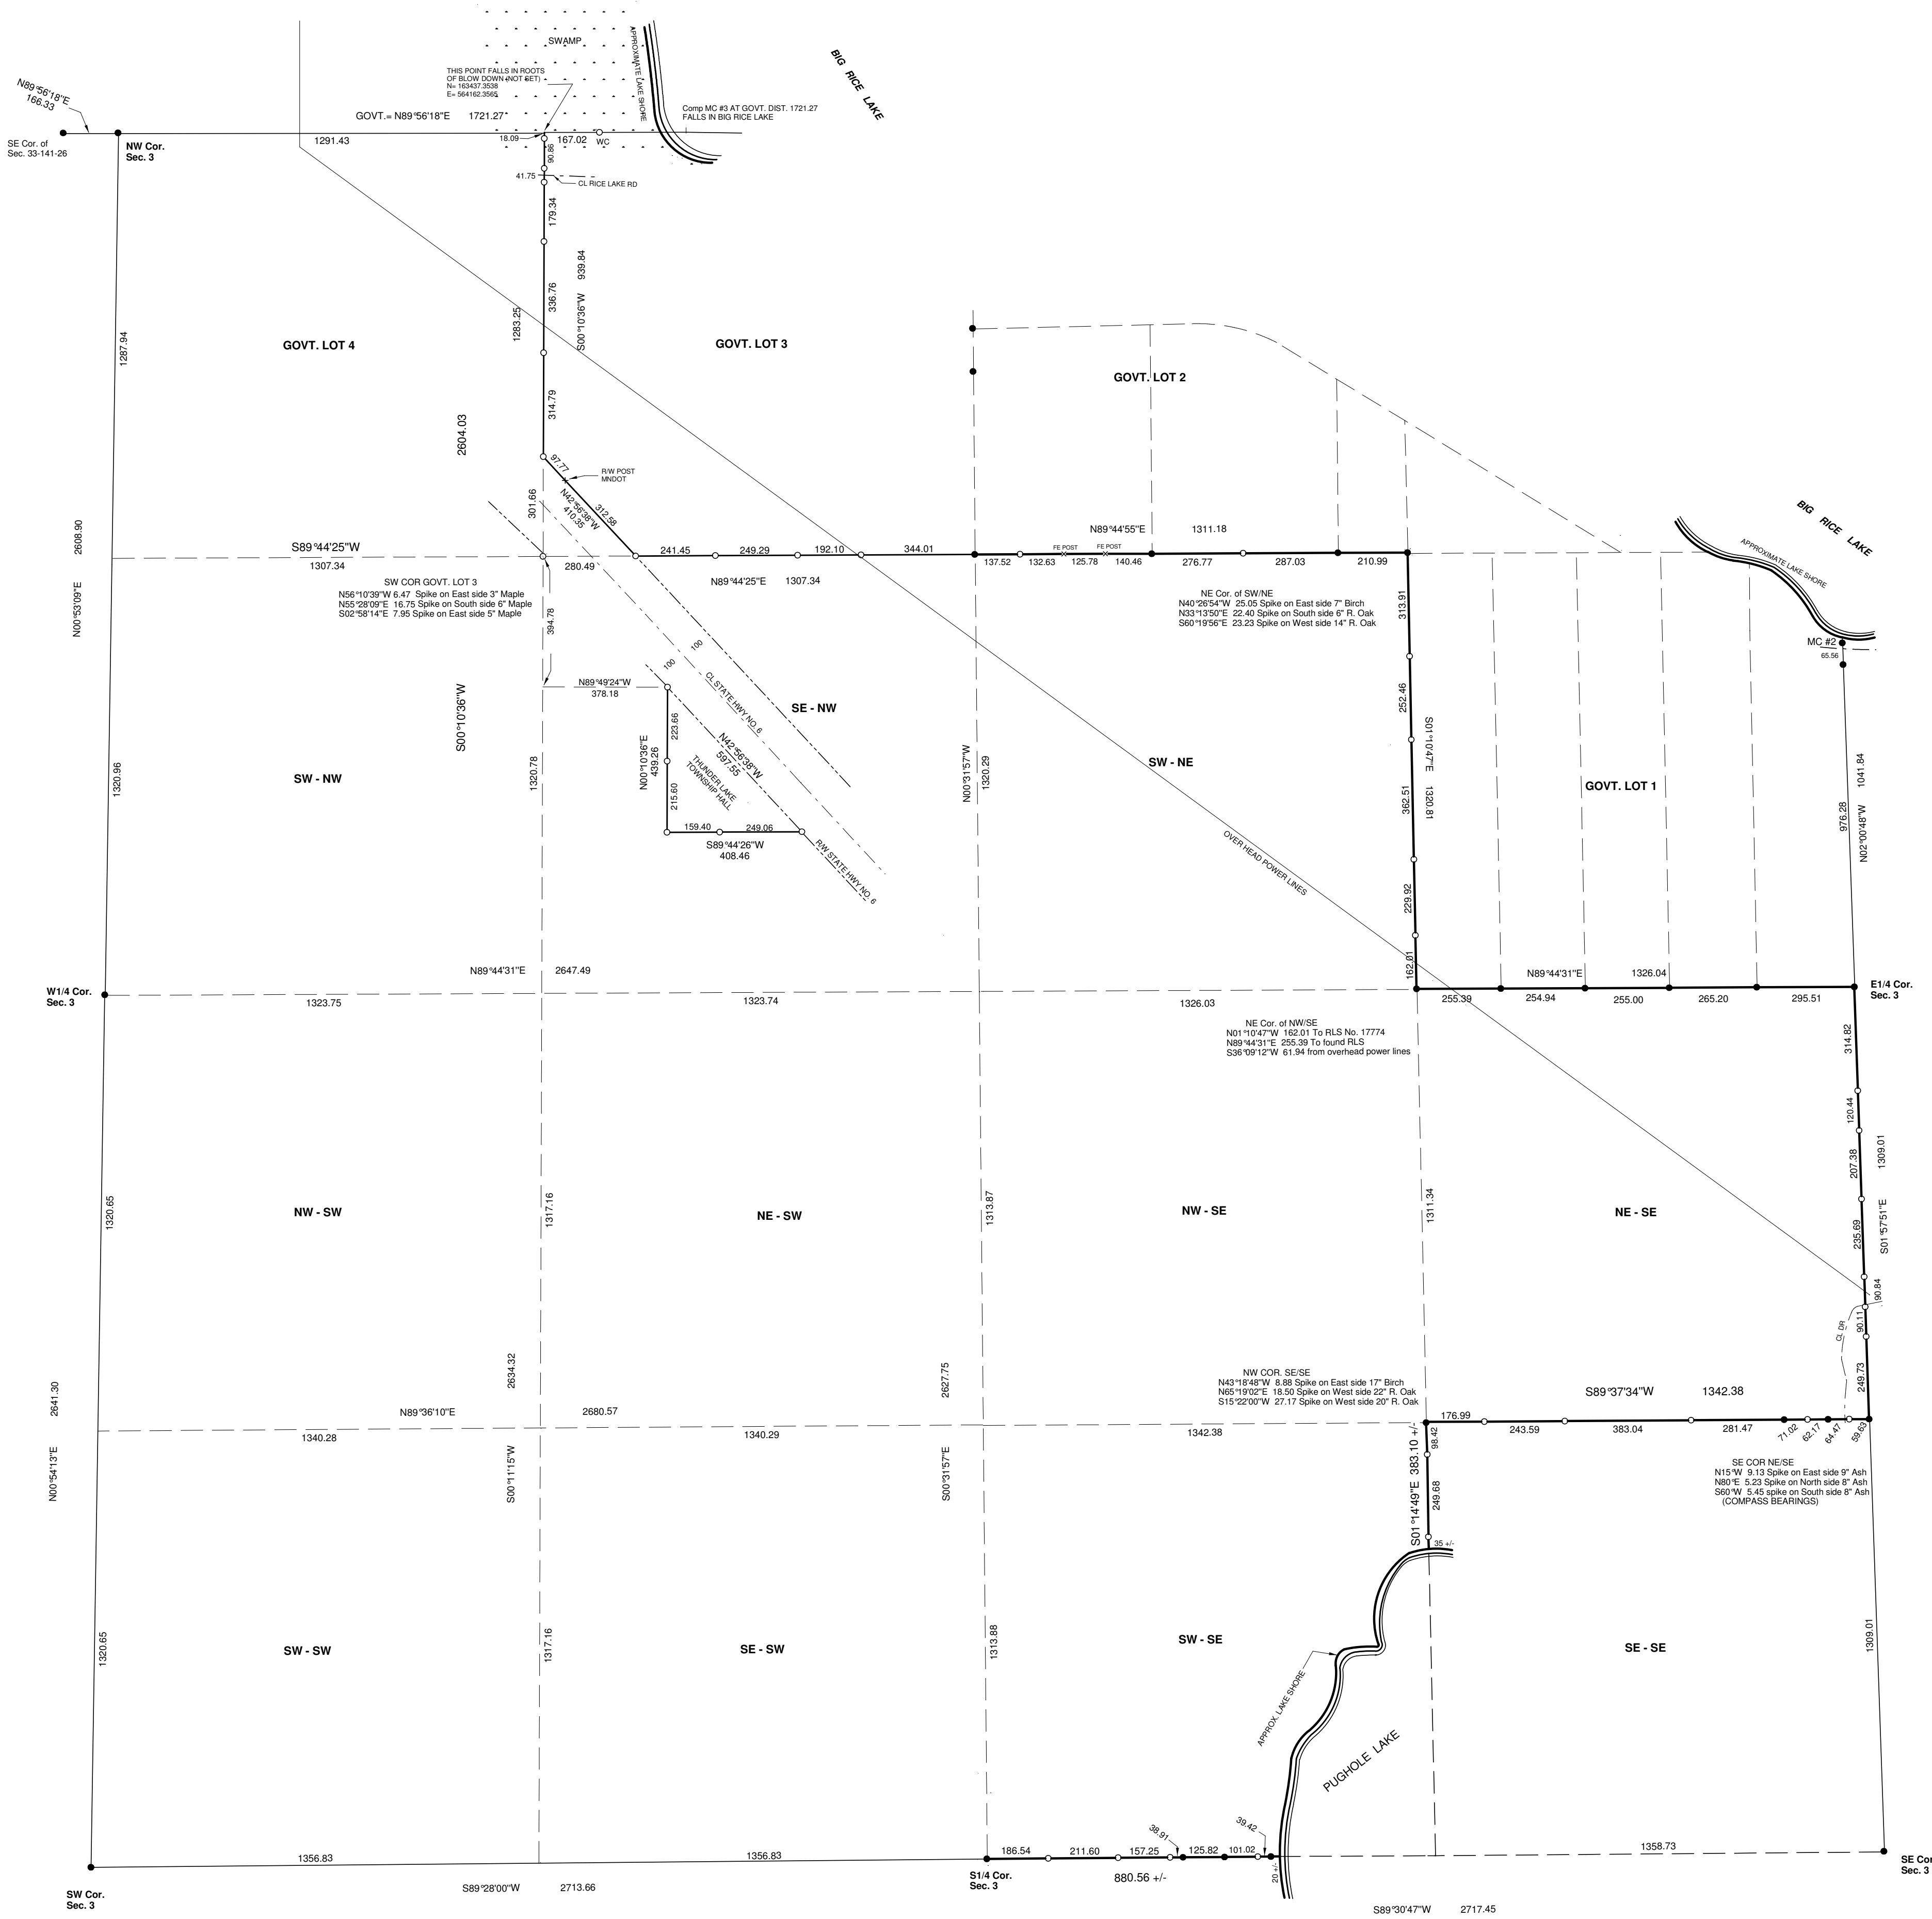

MARVIN KOHOUT
 REGISTERED LAND SURVEYOR
 PO BOX 384
 AITKIN, MN 56431-0384
 1-218-927-5452

I HEREBY CERTIFY THAT THIS SURVEY PLAN OR REPORT WAS
 PREPARED BY ME OR UNDER MY DIRECT SUPERVISION AND
 THAT I AM A DULY REGISTERED LAND SURVEYOR UNDER THE
 LAWS OF THE STATE OF MINNESOTA.

MARVIN R. KOHOUT
 DATE 10TH SEPTEMBER 2013 REG. NO. 17774