


CROW WING COUNTY SURVEYOR

TWP 2
 SEC 138 R 25
 DATE 12/12/2007 BY DON SIGETY COUNTY SURVEYOR

NAD83/94 COUNTY COORDS.
 COORDINATE DATUM

IRON PIPE, CAST IRON MONUMENT
 CROW WING COUNTY SQUARE TUBULAR MONUMENT
 WITH STAMPED ALUMINUM CAP

N	336525.837	E	662443.265
N	336537.015	E	665089.603
N	336548.209	E	667735.988

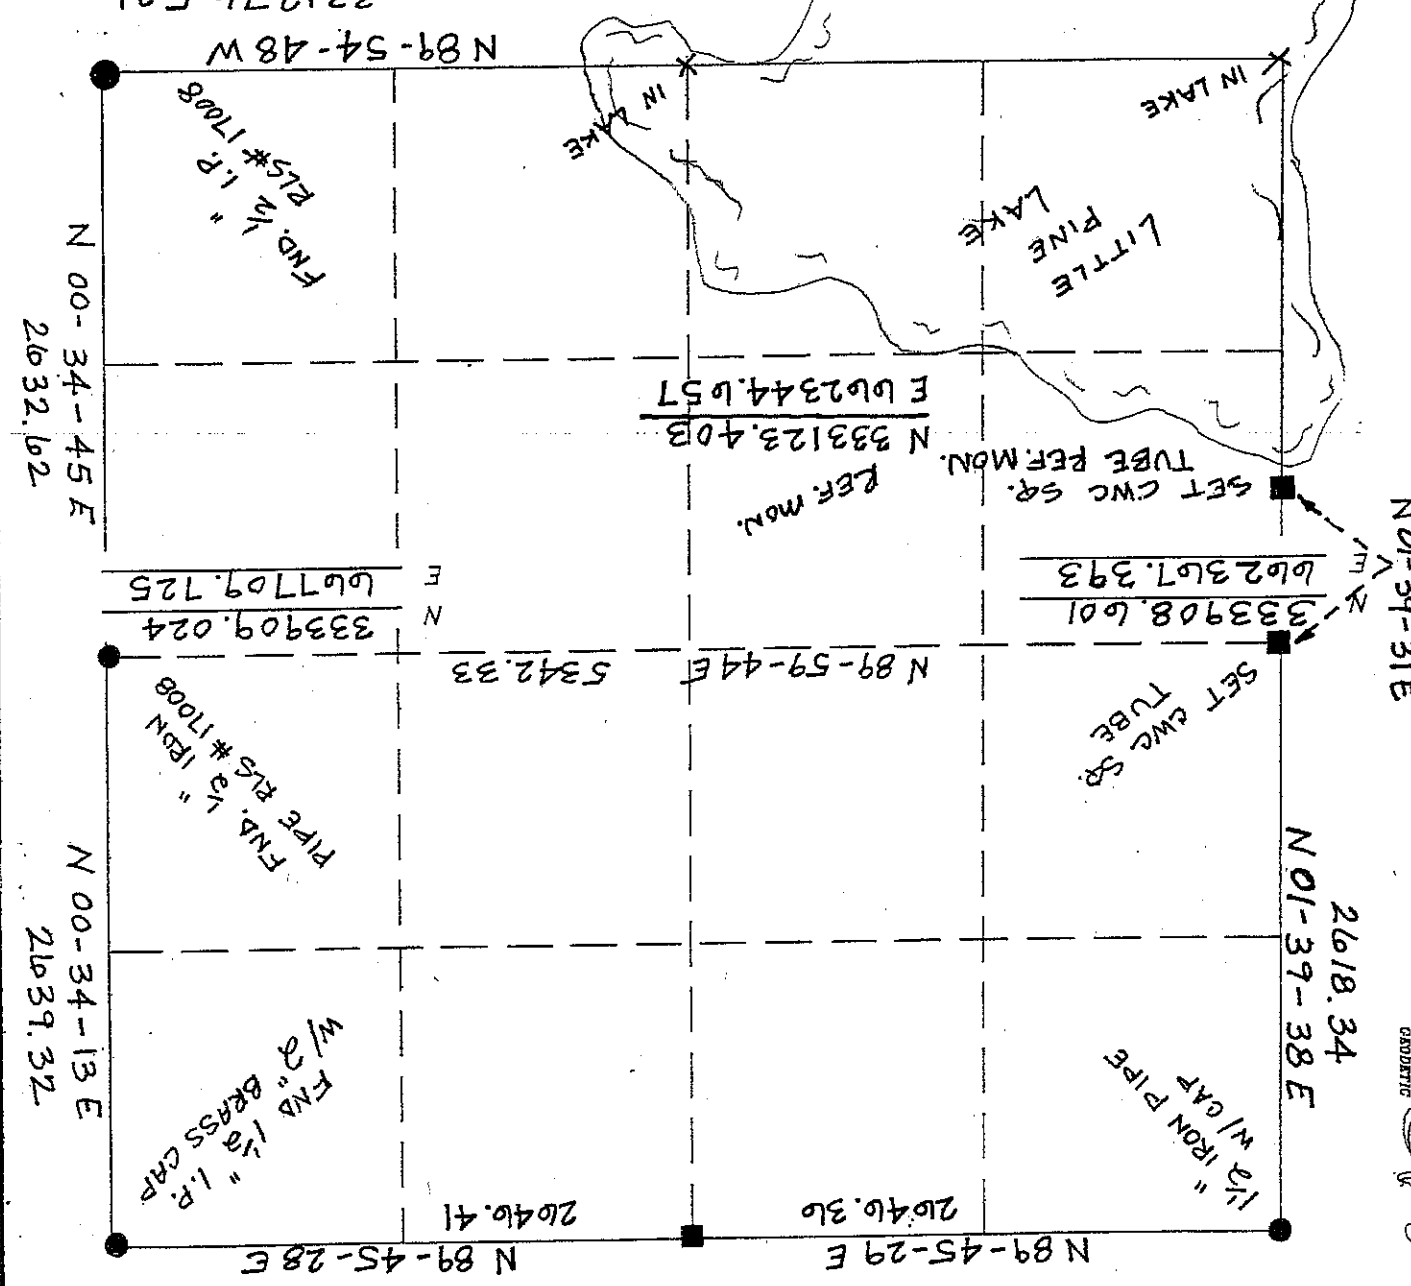

N 89-54-48 W
 N 331276.521
 E 667683.111

N 00-34-45 E
 2632.62

N 333909.024
 E 667709.725

N 00-34-13 E
 2639.32

N 89-45-28 E
 2046.41

N 89-45-29 E
 2046.36

N 89-59-44 E
 5342.33

N 01-39-38 E
 2618.34

N 01-39-31 E
 785.53

FND. 1/2" I.P.
 RIF. PLS # 1708

FND. 1/2" IRON
 RIF. PLS # 1708

FND 1/2" I.P.
 W/2" BRASS CAP

REF. MON.
 N 333123.403
 E 662344.657

SET CWC SQ.
 TUBE PER MON.

333908.601
 662367.393

SET CWC SQ.
 TUBE

1/2" IRON PIPE
 W/CAP

LITTLE PINE LAKE

IN LAKE

IN LAKE

