
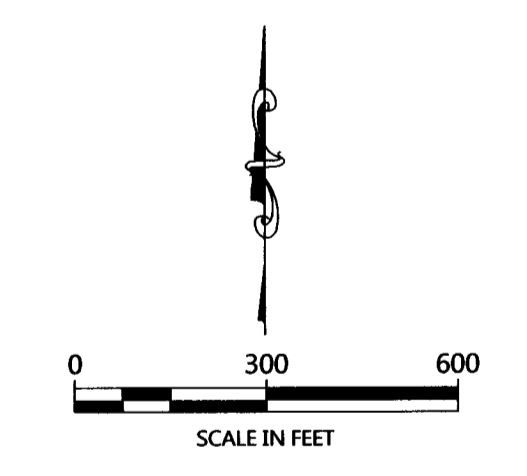


CERTIFICATE OF SURVEY

SECTION 2, TOWNSHIP 139 NORTH, RANGE 27 WEST,
CASS COUNTY, MINNESOTA

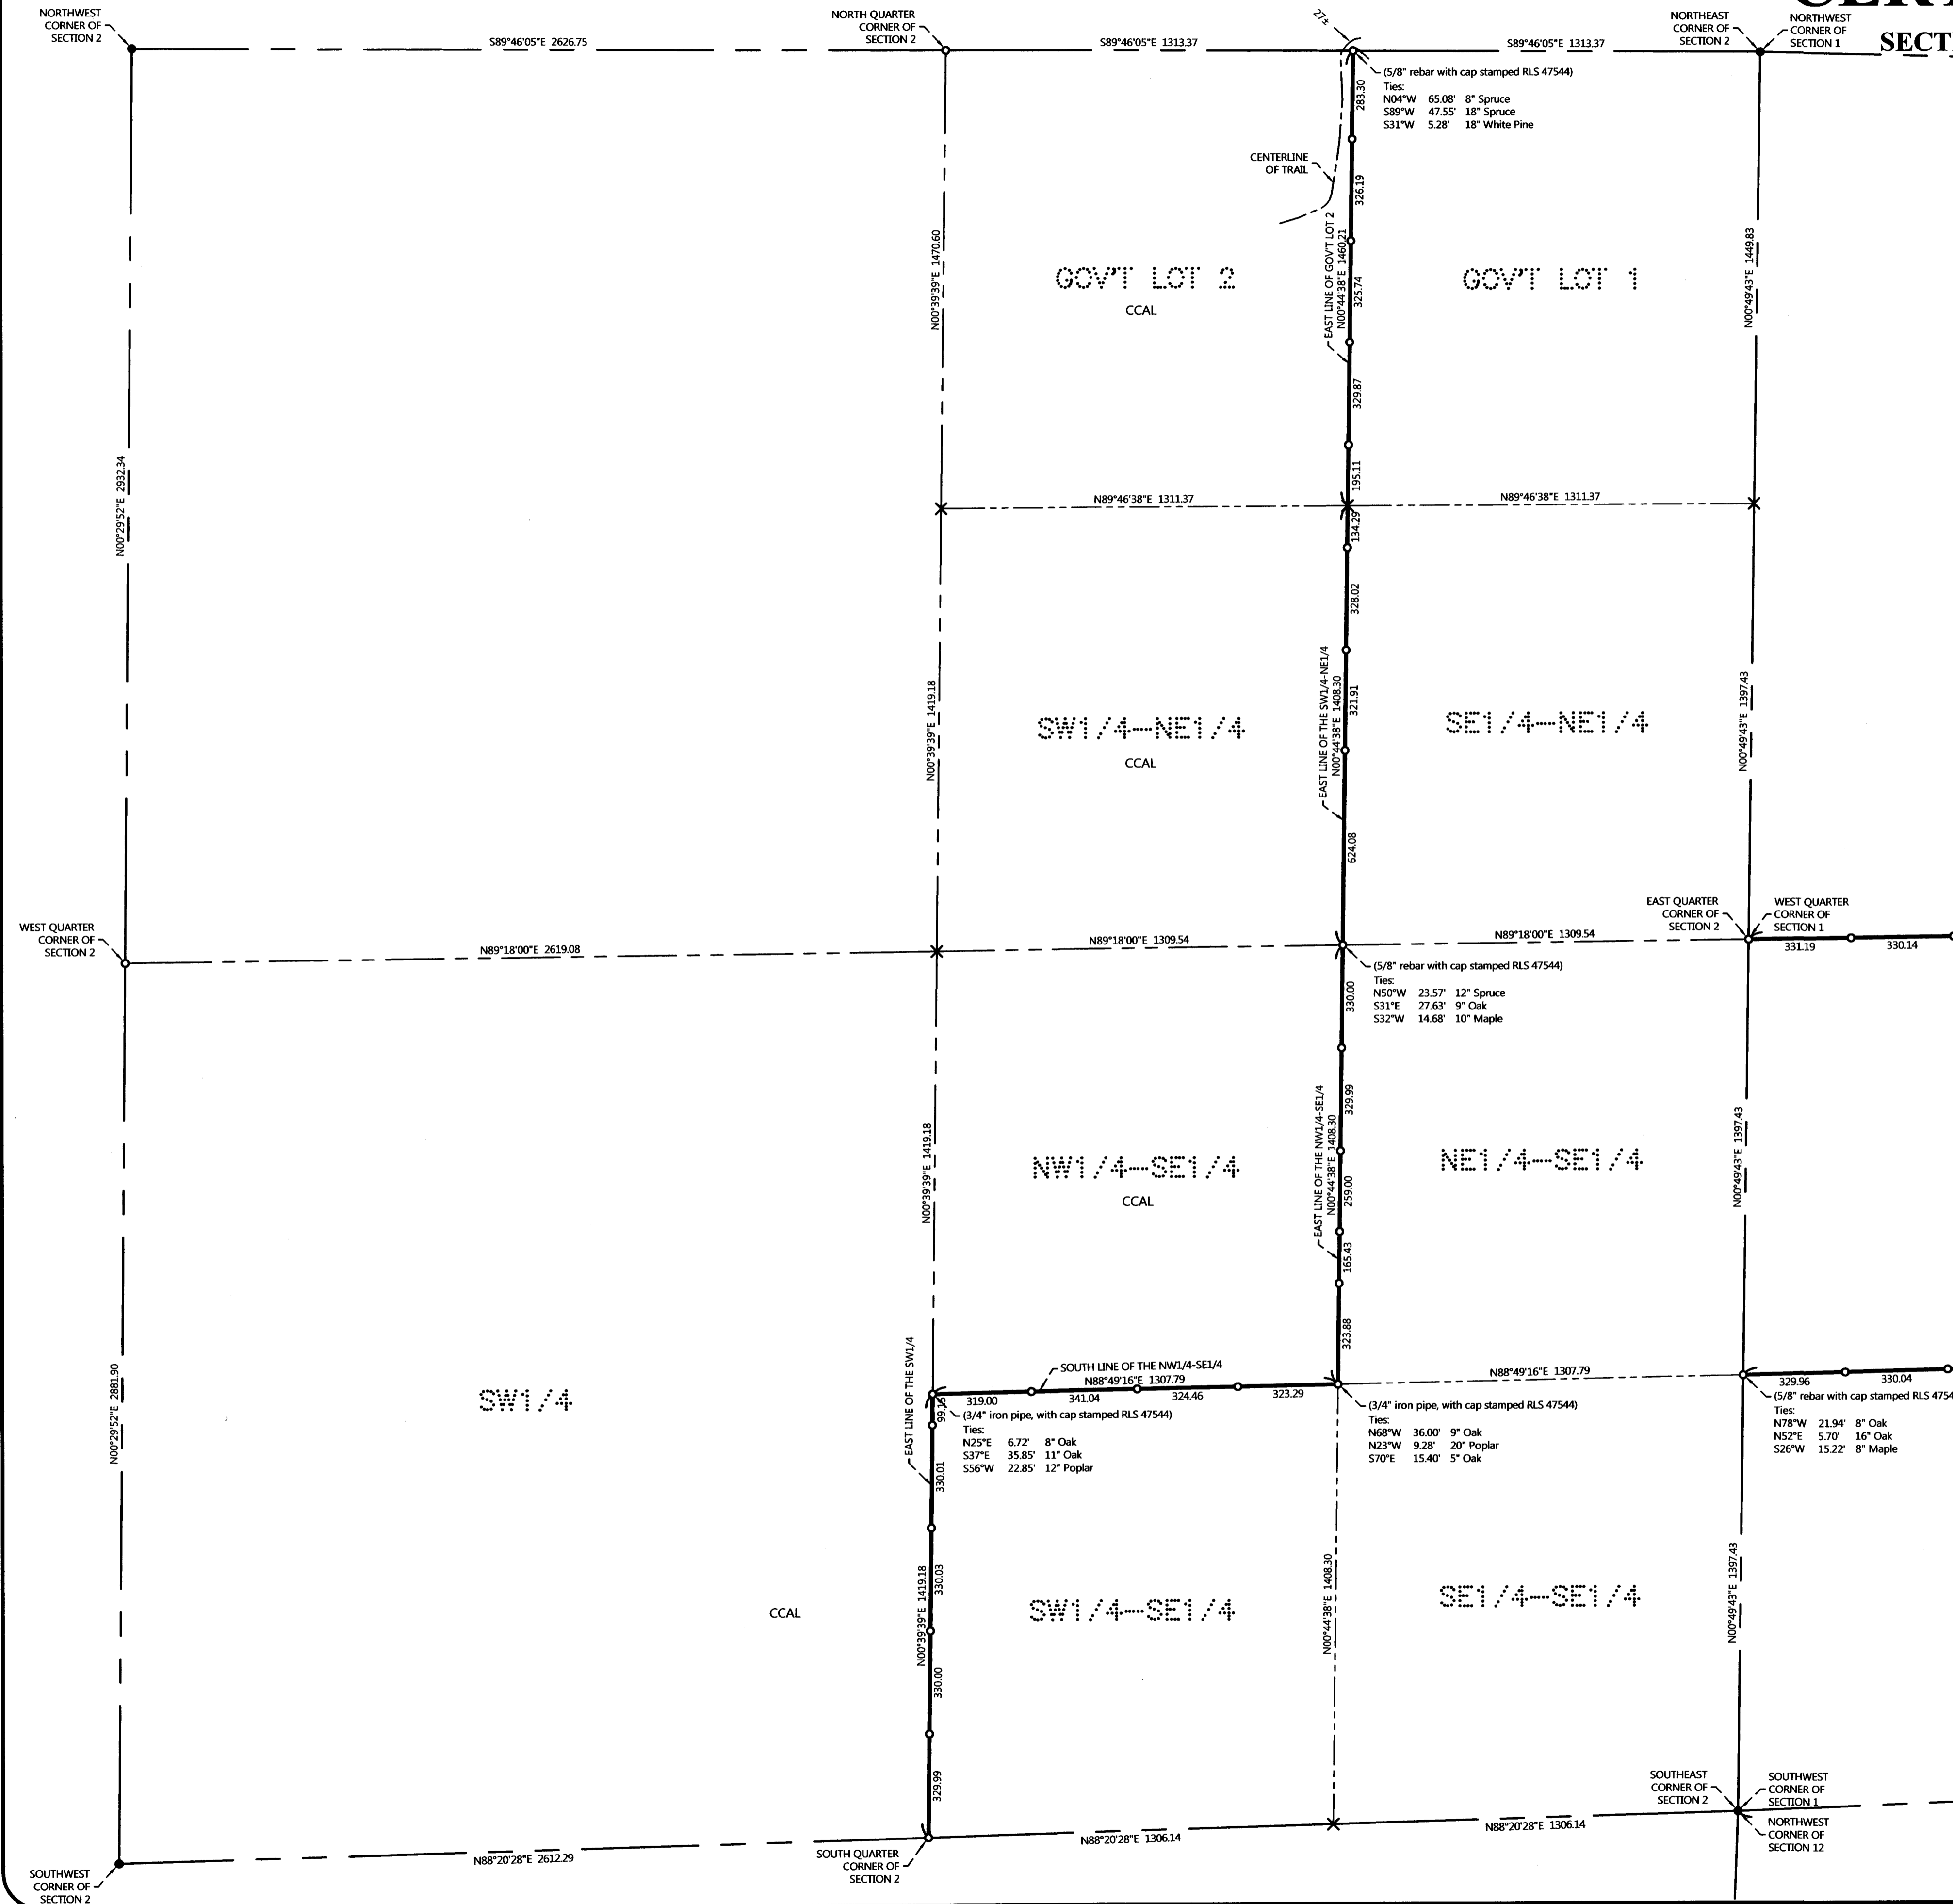

ORIENTATION OF THIS BEARING SYSTEM IS BASED ON THE CASS COUNTY NORTH COORDINATE SYSTEM.

- LEGEND**
- DENOTES IRON MONUMENT SET & MARKED BY LICENSE NO. 47544
 - DENOTES MONUMENT FOUND
 - X DENOTES CALCULATED POSITION

REVISIONS:

NO.	DATE	DESCRIPTION

I HEREBY CERTIFY THAT THIS SURVEY PLAN OR REPORT WAS PREPARED BY ME OR UNDER MY DIRECT SUPERVISION AND THAT I AM A DULY LICENSED LAND SURVEYOR UNDER THE LAWS OF THE STATE OF MINNESOTA.

Joshua W. Dickerson
JOSHUA W. DICKERSON
L.C. NO. 4754
1/15



CERTIFICATE OF SURVEY
Cass County Land Department Attn: Josh Stevenson
P.O. Box 25
Backus, MN 56435

JOB NO. 14-142
DATE: 01-12-2015
SHEET NO. 2 OF 3