
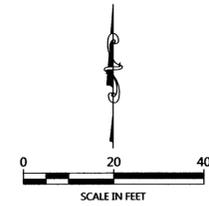


CERTIFICATE OF SURVEY

LOTS 1 - 4, BLOCK ONE, ORIGINAL PLAT OF WALKER,
SECTION 22, TOWNSHIP 142 NORTH, RANGE 31 WEST,
CASS COUNTY, MINNESOTA

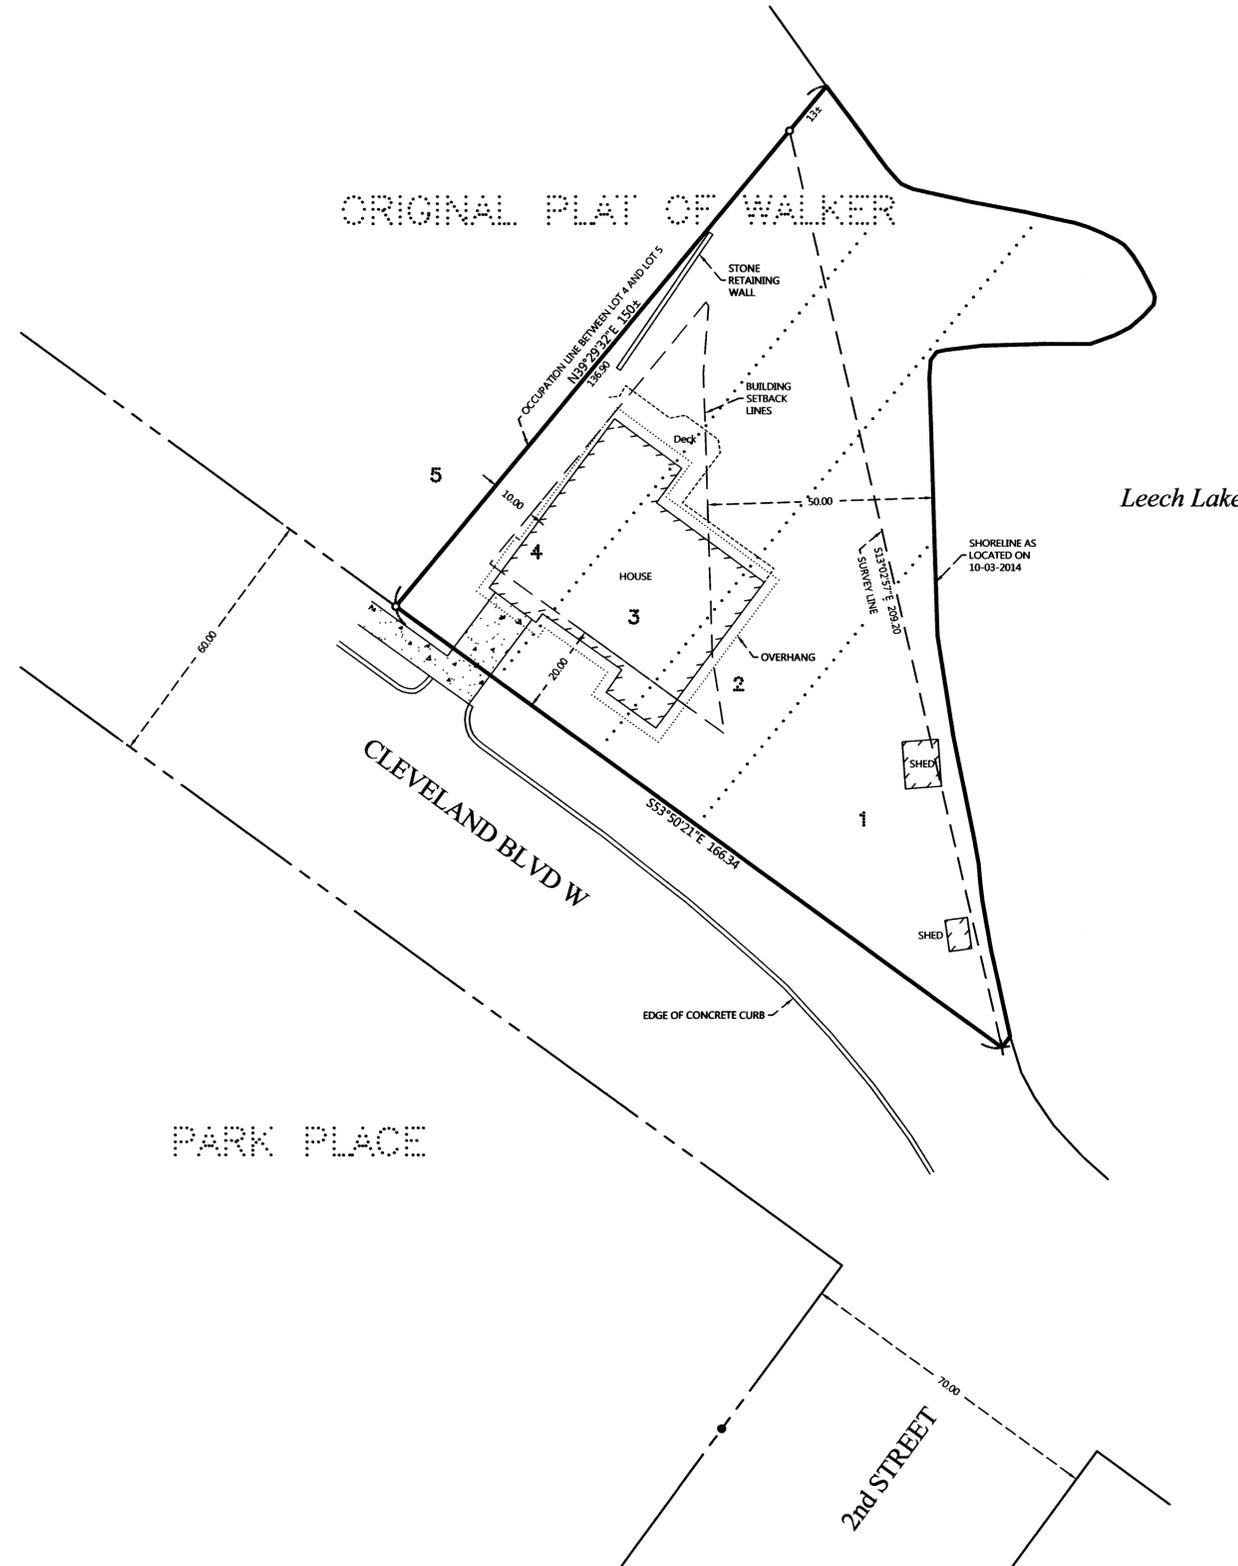

ORIENTATION OF THIS BEARING SYSTEM IS BASED ON
THE CASS COUNTY NORTH ZONE COORDINATE SYSTEM.

LEGEND

- DENOTES IRON MONUMENT SET & MARKED BY LICENSE NO. 47544
- DENOTES MONUMENT FOUND
- × DENOTES CALCULATED POSITION
- DENOTES EDGE OF EXISTING CONCRETE

NO.	DATE	DESCRIPTION	BY

I HEREBY CERTIFY THAT THIS SURVEY IS AN ORIGINAL RECORD WAS PREPARED BY ME OR UNDER MY DIRECT SUPERVISION AND THAT I AM A DULY LICENSED LAND SURVEYOR UNDER THE LAWS OF THE STATE OF MINNESOTA.

TERRY L. FREEMAN
 LIC. NO. 23367
 2/4/15

WALKER SURVEYING & CONSULTING, INC.

P.O. Box 809, Walker, MN 56484
Phone: 218-547-2265, 218-547-2272
web: www.wreclusa.com

CERTIFICATE OF SURVEY
 Tony Trimble
 P.O. Box 849
 Walker, MN 56484

JOB NO. 14-164
DATE: 02-04-2015

SHEET NO.
1 OF 1