
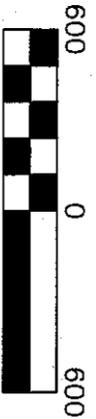


Certificate of Survey for

CASS COUNTY LAND DEPARTMENT

Section 27, Township 137 North, Range 31 West of the 5th P.M.

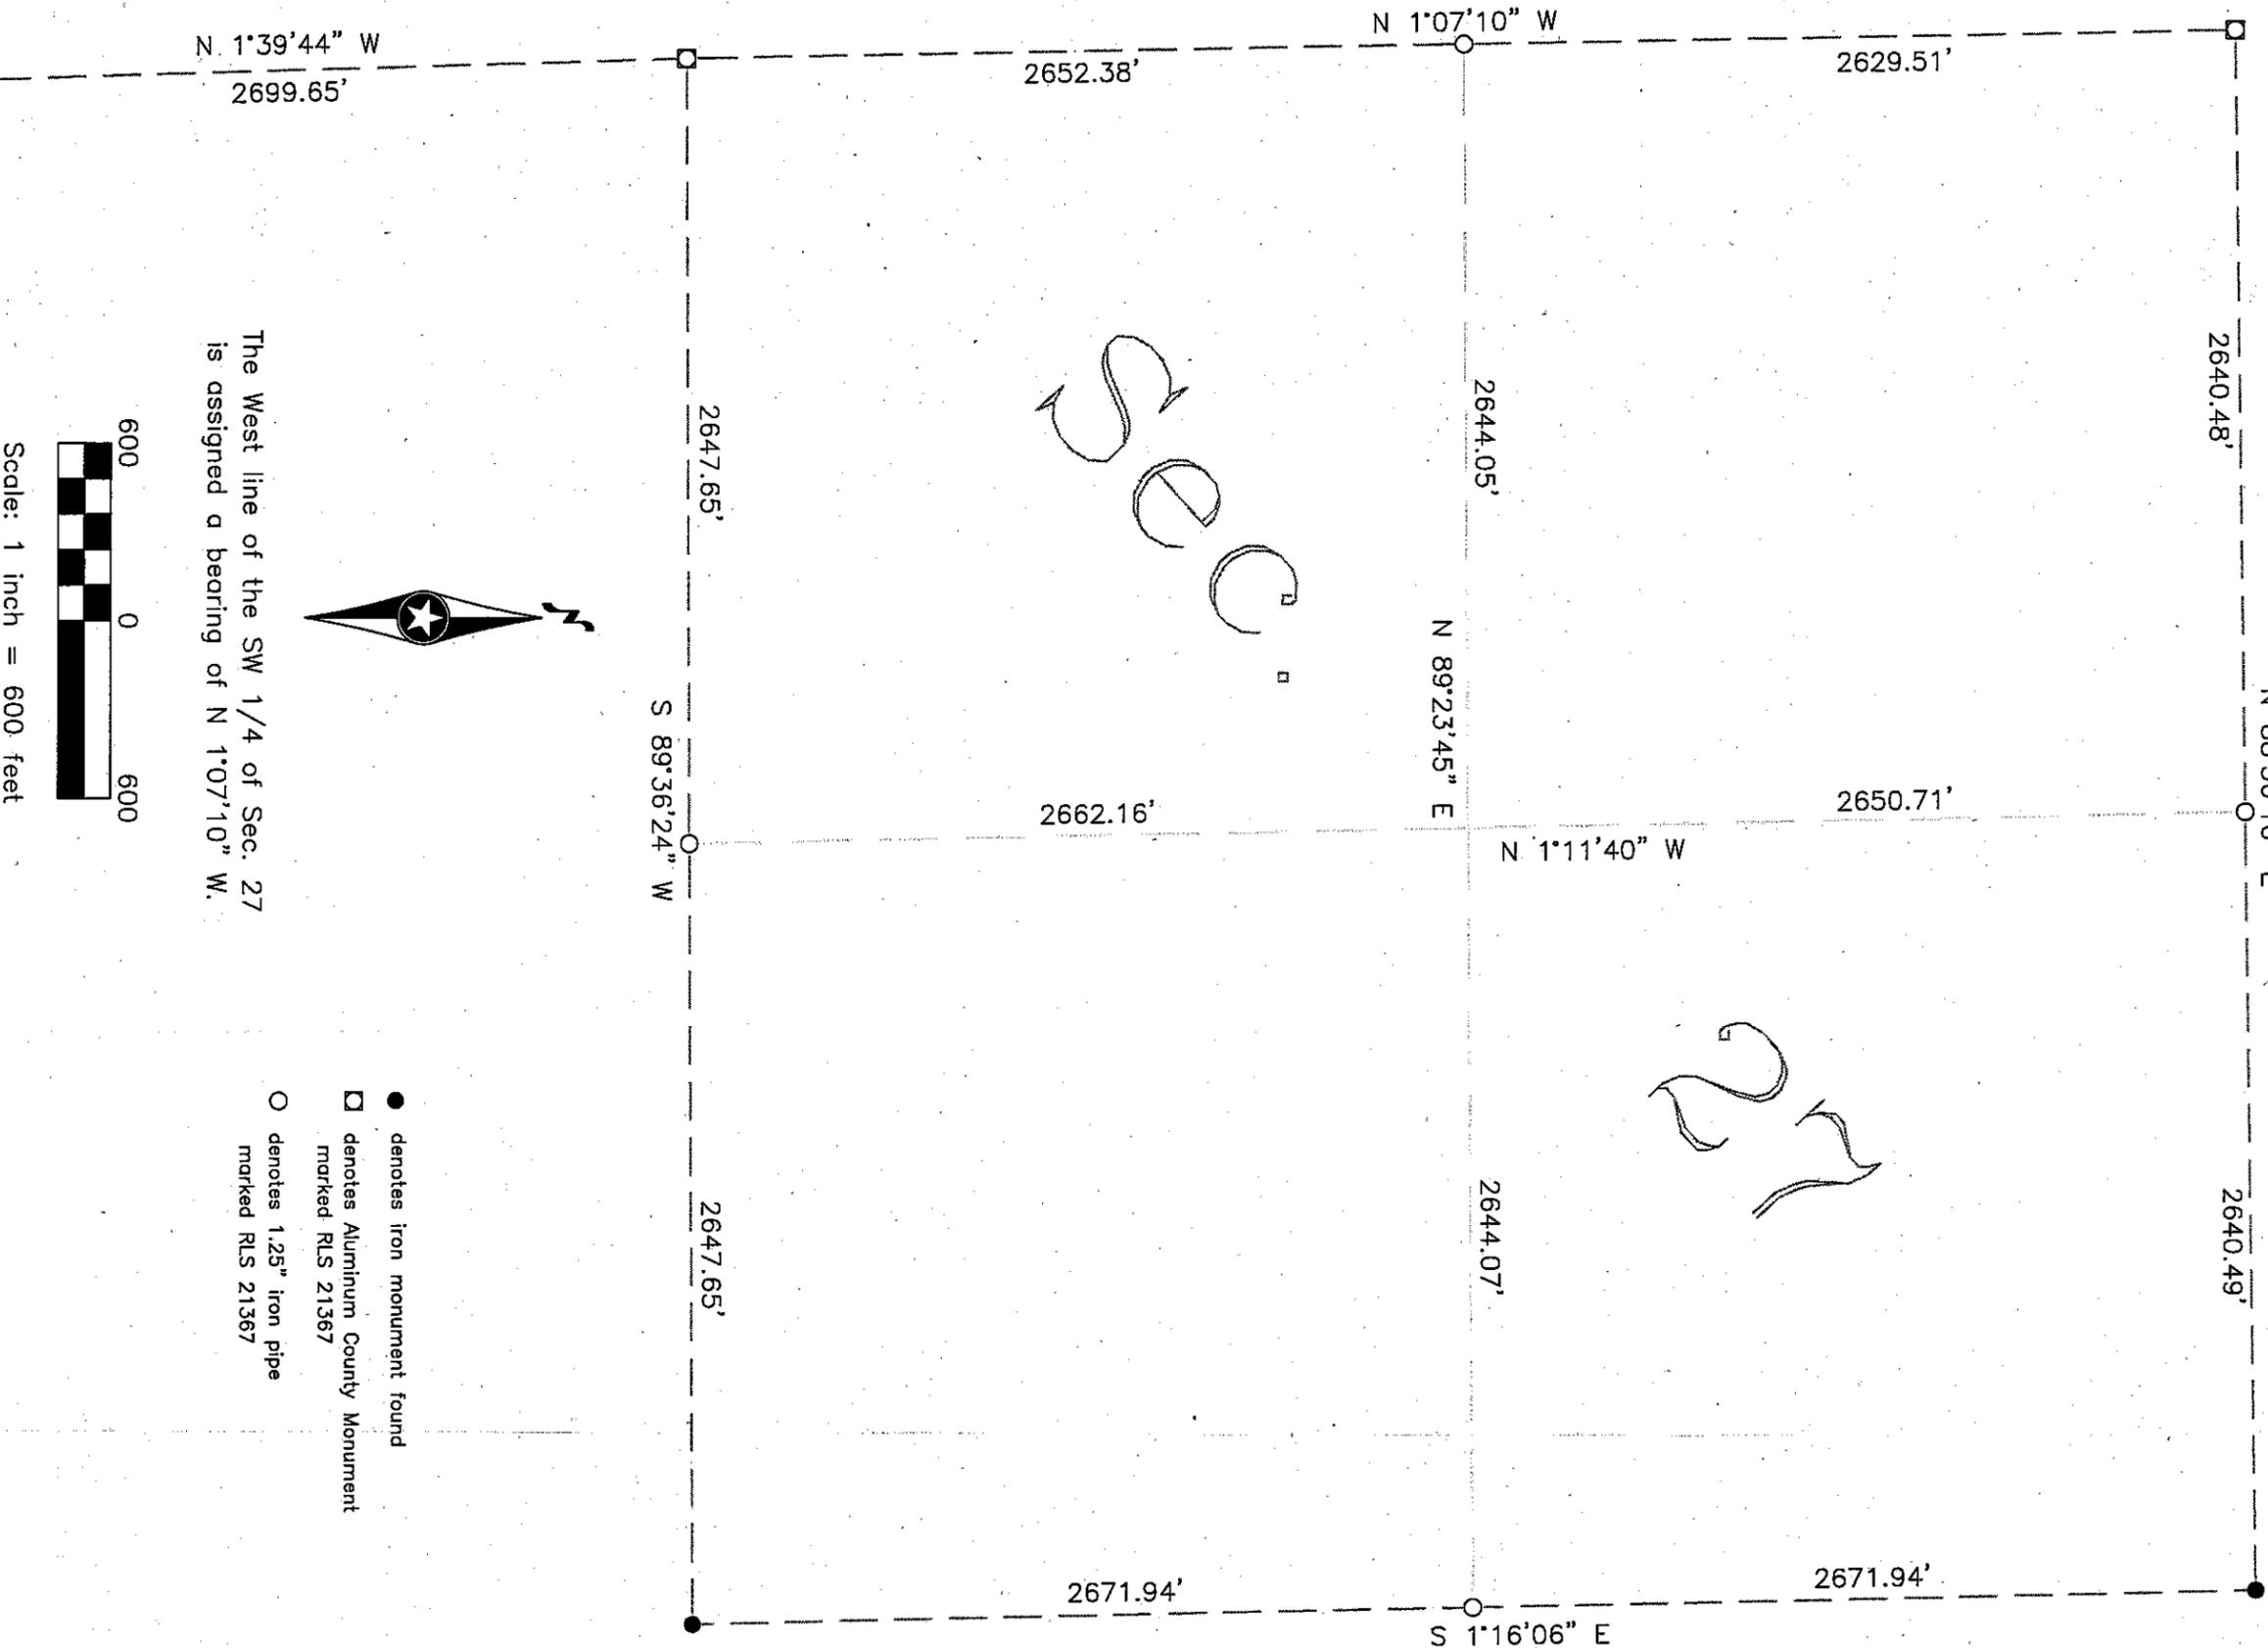

Scale: 1 inch = 600 feet

The West line of the SW 1/4 of Sec. 27 is assigned a bearing of N 1°07'10\" W.

- denotes iron monument found
- ◻ denotes Aluminum County Monument marked RLS 21367
- denotes 1.25" iron pipe marked RLS 21367

CASS COUNTY SURVEYOR  
 8045 County Road 12 NW  
 Walker, MN 56484  
 (218)547-1211 (117)

I HEREBY CERTIFY THAT THIS SURVEY, PLAN OR REPORT WAS PREPARED BY ME OR UNDER MY DIRECT SUPERVISION AND THAT I AM A DULY LICENSED LAND SURVEYOR UNDER THE LAWS OF THE STATE OF MINNESOTA.

Terry L. Freeman, MN LIC. NO. 21367

DATE

4/8/15