

Certificate of Survey for:  
**CASS COUNTY LAND DEPARTMENT**  
 Part of Section 27, Township 137 North, Range 31 West of the 5th P.M.




The West line of the SW 1/4 of Sec. 27  
 is assigned a bearing of N 1°07'10" W.



Scale: 1 inch = 400 feet

- denotes Aluminum County Monument marked RLS 21367
- denotes 1.25" iron pipe marked RLS 21367

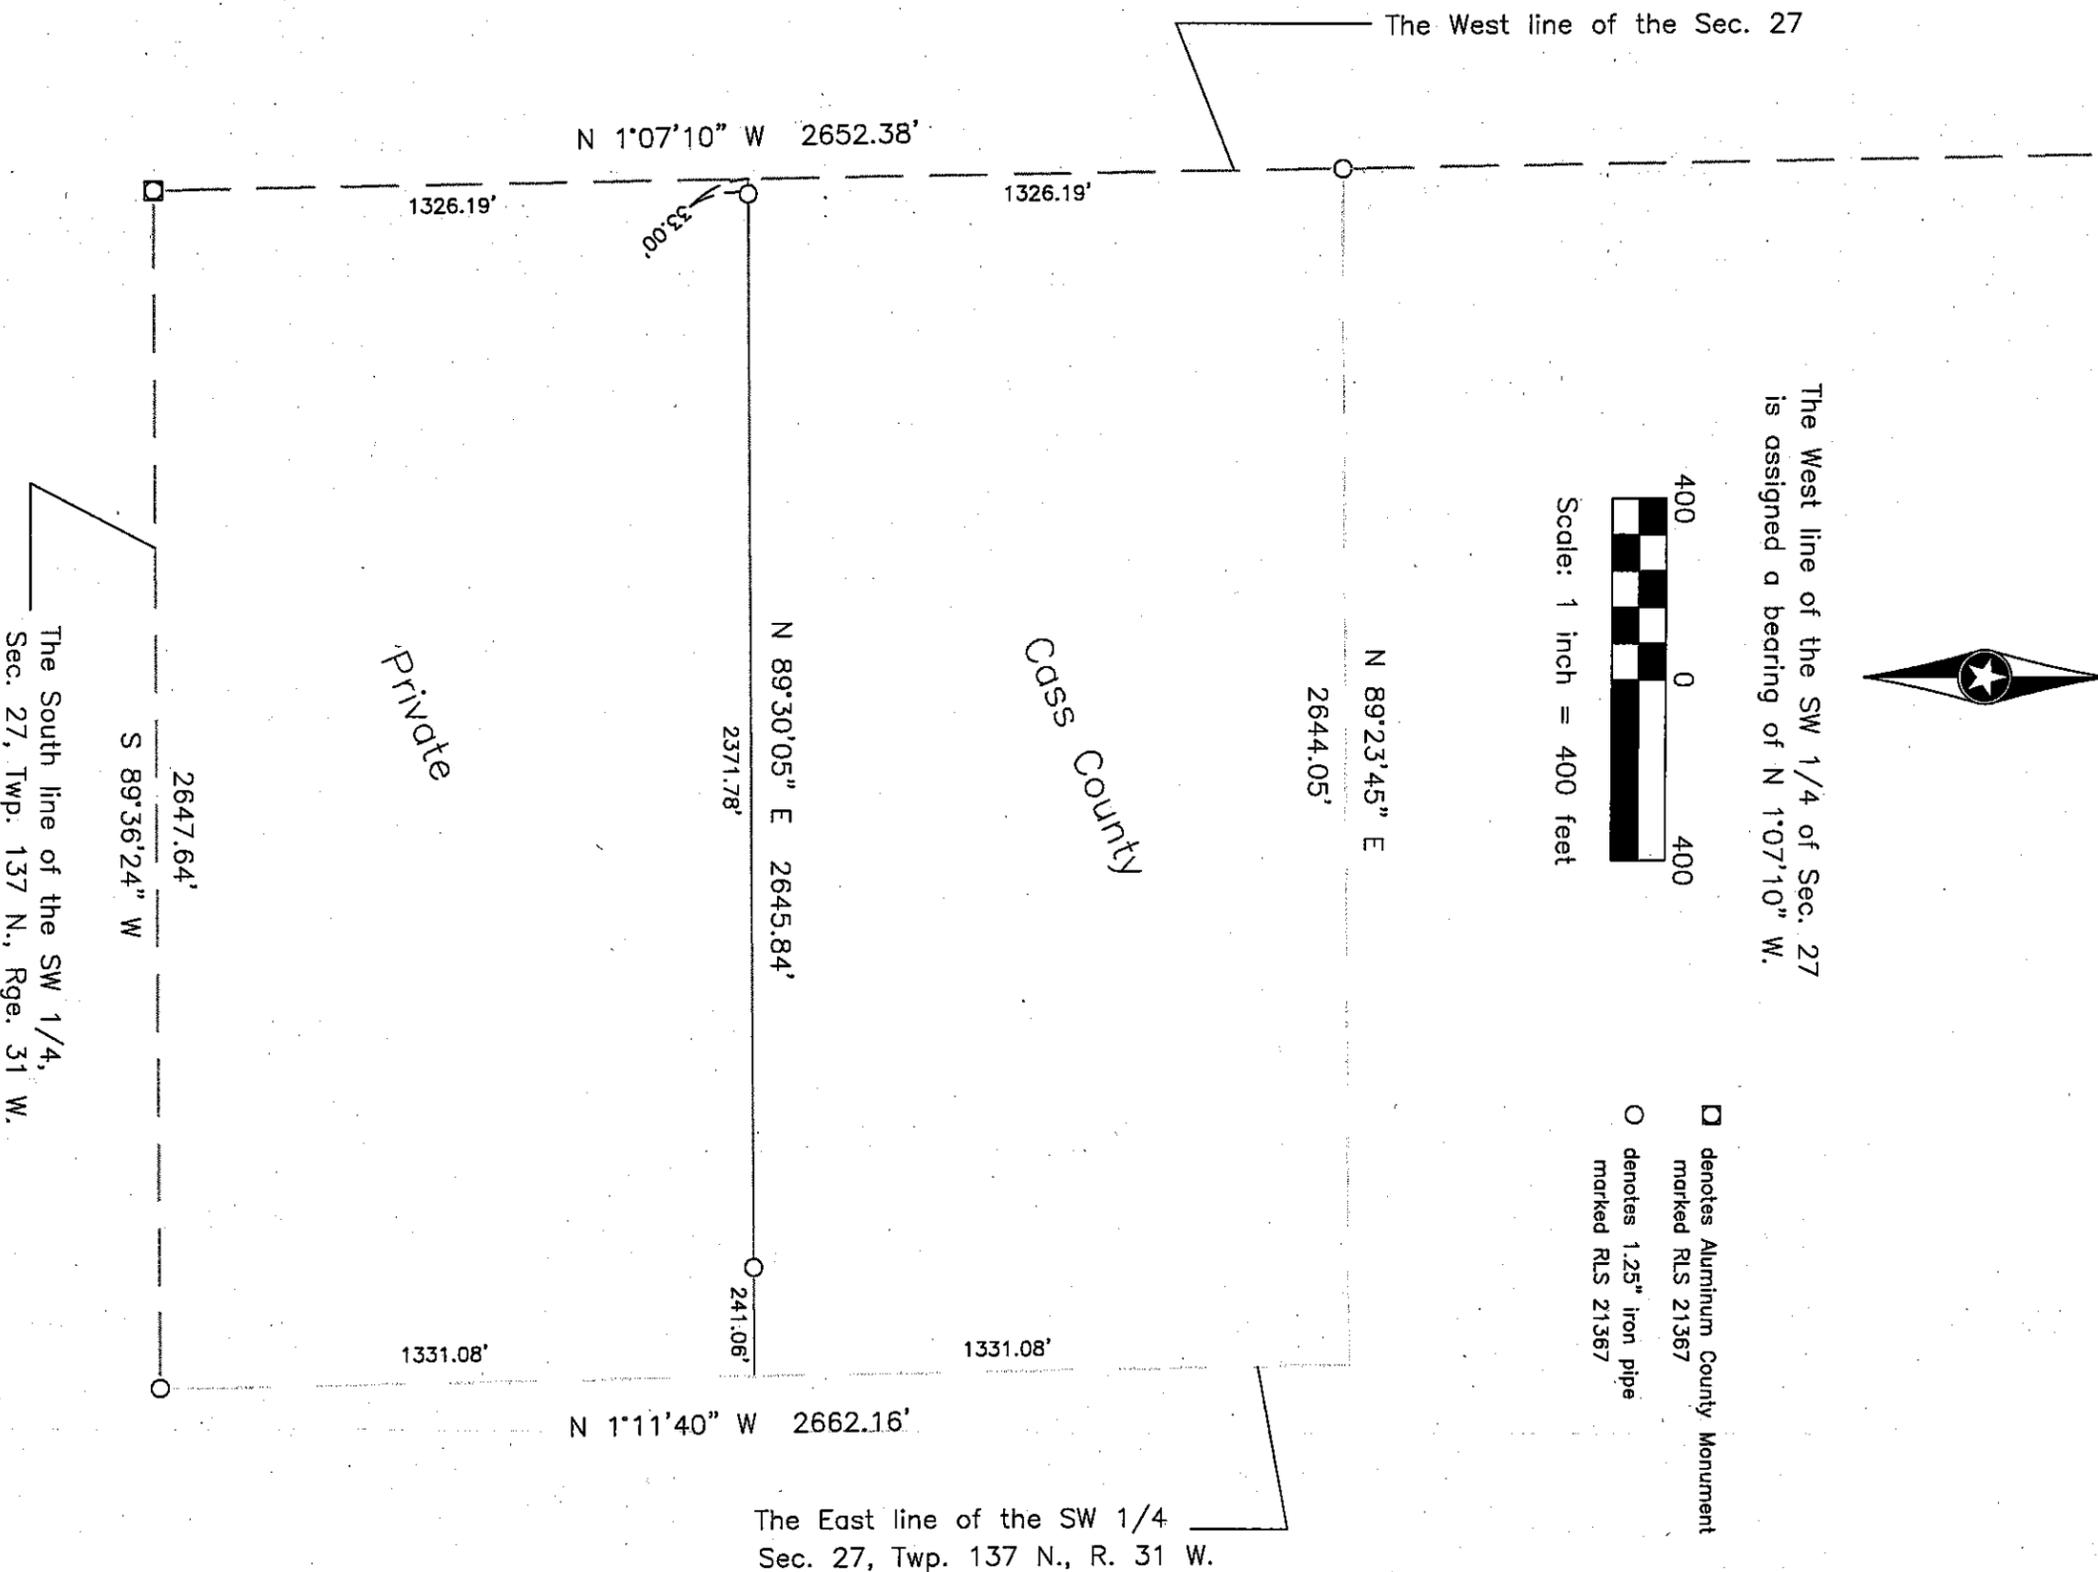

CASS COUNTY SUPERVISOR  
 8045 County Road, 12 NW  
 Walker, MN 56484  
 (218)547-1211 (117)

I HEREBY CERTIFY THAT THIS SURVEY, PLAN OR  
 REPORT WAS PREPARED BY ME OR UNDER MY DIRECT  
 SUPERVISION AND THAT I AM A DULY LICENSED  
 LAND SURVEYOR UNDER THE LAWS OF THE STATE OF  
 MINNESOTA.

Terry L. Freeman, MN LIC. NO. 21367 DATE

4/8/15