



Part of Section 3, Twp. 138 N., Rge. 30 W. for:  
**CASS COUNTY LAND DEPARTMENT**

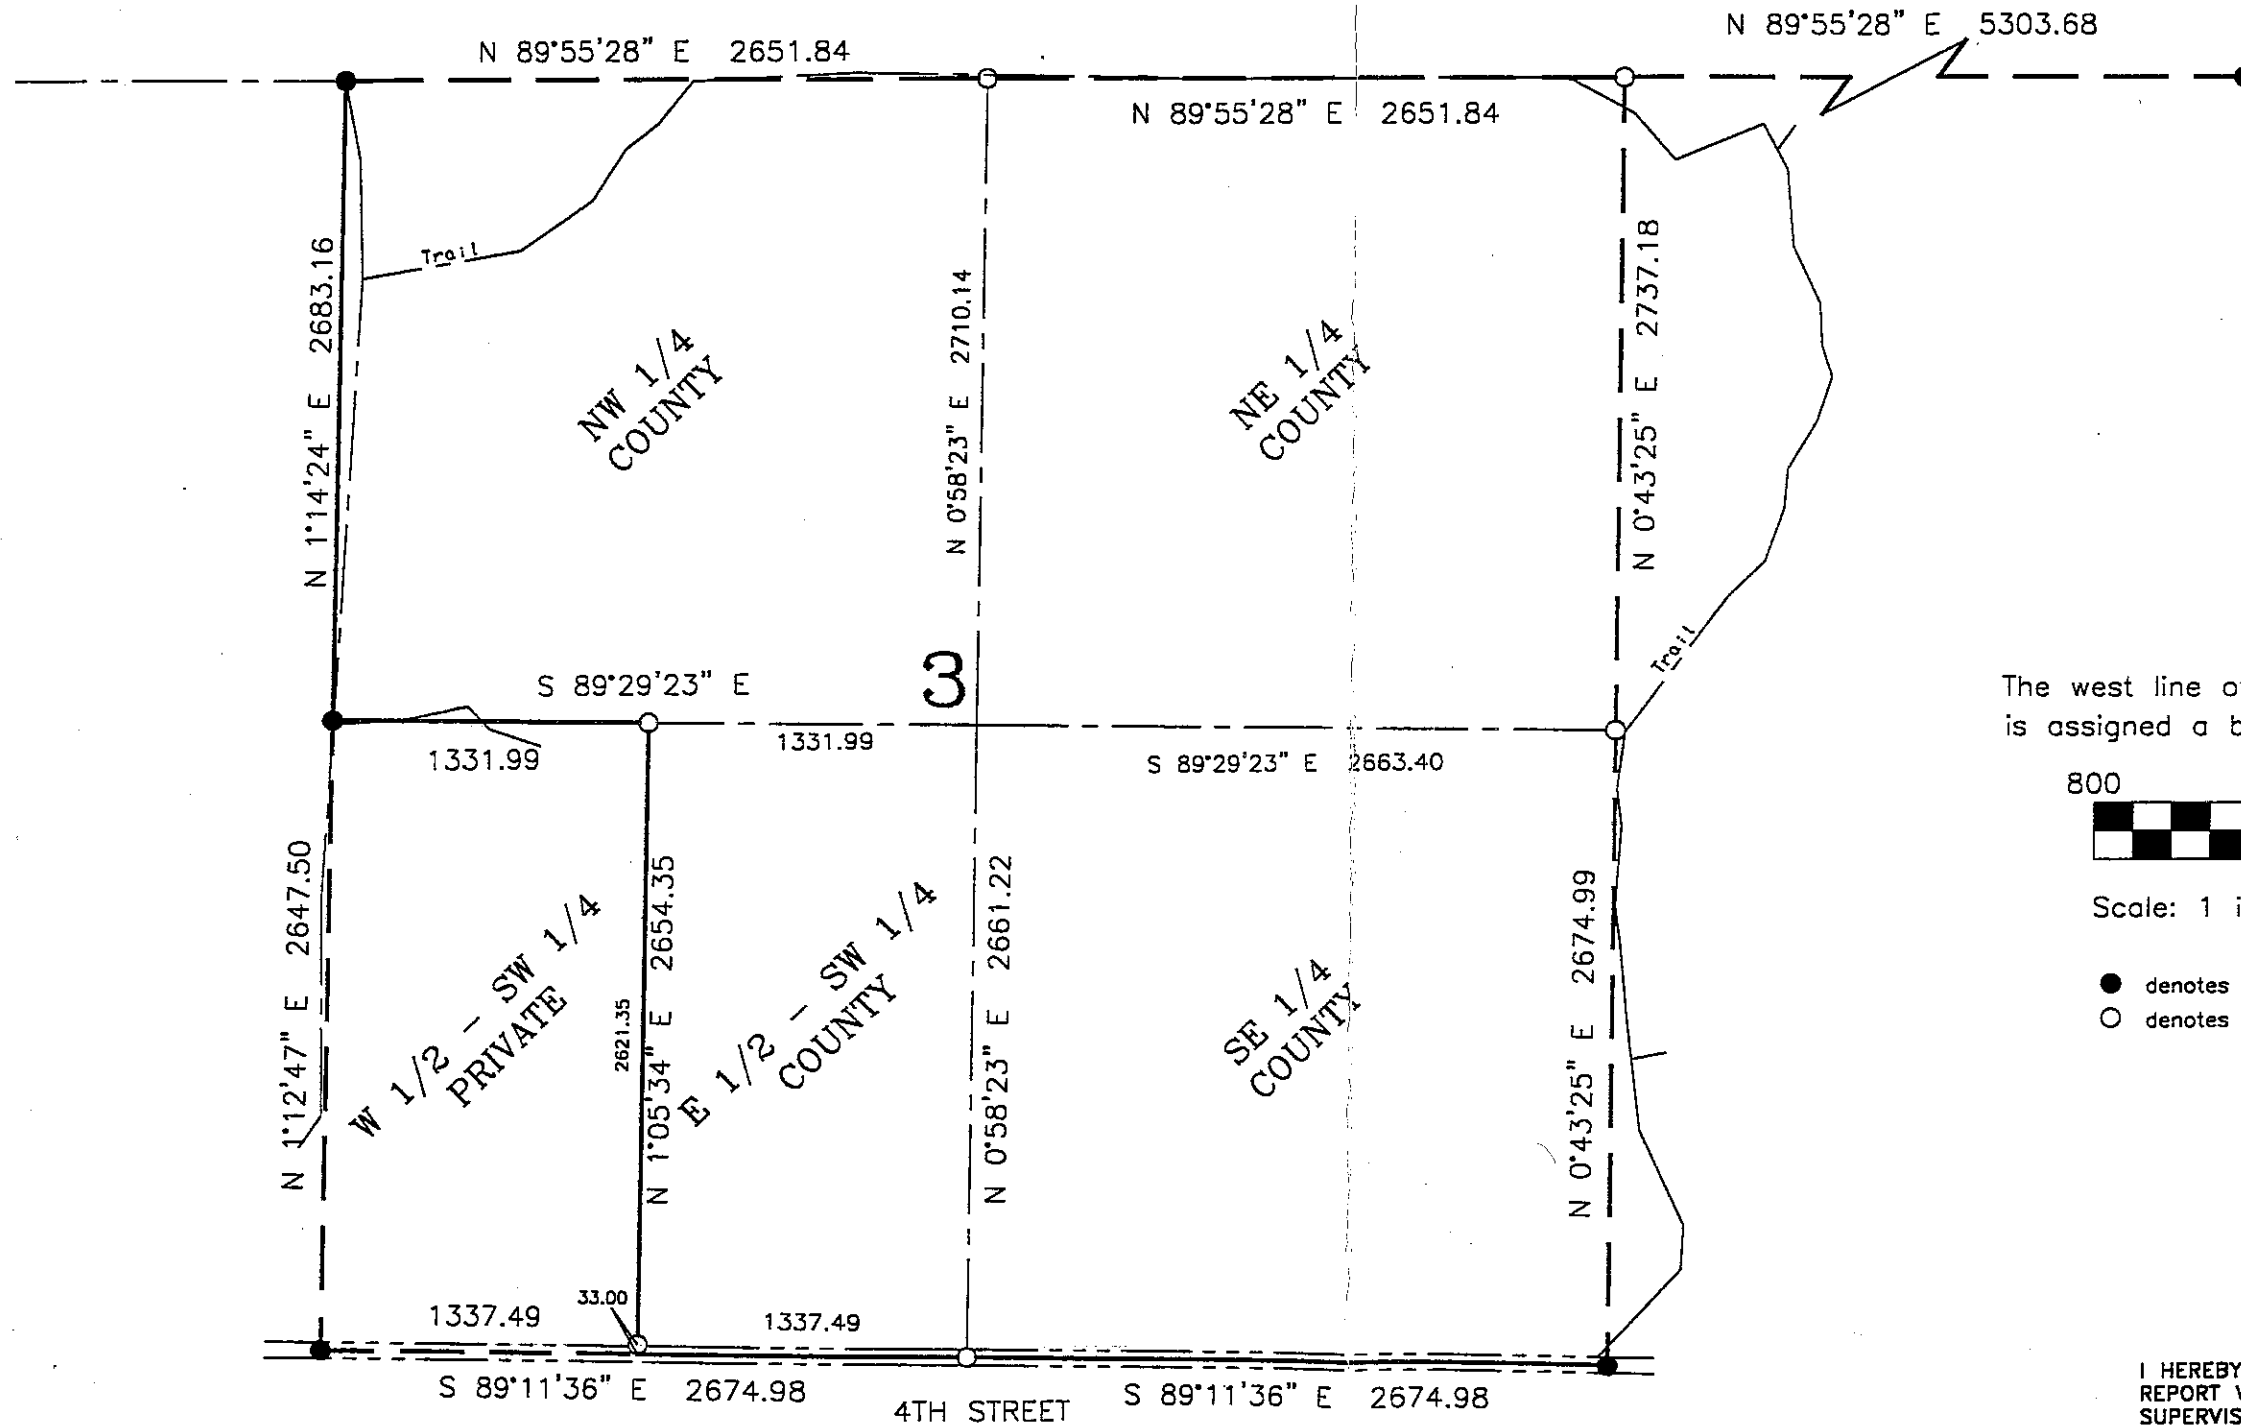

The west line of the SW 1/4, Sec. 3 is assigned a bearing of N 1°12'47"W.

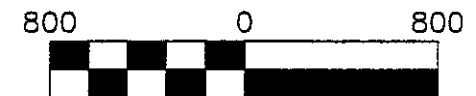

Scale: 1 inch = 800 feet

- denotes iron monument found
- denotes iron monument set

**CASS COUNTY SURVEYOR**  
 Box 579, 8045 County 12 NW  
 Walker, MN 56484  
 (218) 547-1211

I HEREBY CERTIFY THAT THIS SURVEY, PLAN OR REPORT WAS PREPARED BY ME OR UNDER MY DIRECT SUPERVISION AND THAT I AM A DULY LICENSED LAND SURVEYOR UNDER THE LAWS OF THE STATE OF MINNESOTA.

*Robert L. Kovanen* 9/8/00  
 ROBERT L. KOVANEN, MN LIC. NO. 16459 DATE