



A000611806

OFFICE OF THE COUNTY RECORDER
CASS COUNTY, MINNESOTA
CERTIFIED, FILED, AND/OR
RECORDED ON

5/15/2015 2:03:12 PM

AS DOC #: A000611806

PAGES: 3

REC FEES: 0.00

KATHRYN M. NORBY
CASS COUNTY RECORDER


BY SR _____ Dep TX#: 122843

STATE OF MINNESOTA)
)ss.
COUNTY OF CASS)

AFFIDAVIT OF SURVEYOR


Terry L. Freeman, being first duly sworn, on oath deposes and says that:

1. He is a Registered Land Surveyor of the State of Minnesota, License No. 21367, also the Contracted Cass County Surveyor.
2. That he surveyed parcels in Section 12, T. 137 N., R. 32 W., Cass County, Minnesota.
3. A copy of the survey, included as Exhibit "A", Sheets 1 & 2.
4. To the best of my knowledge and belief the current owner of the above described property is:
Cass County Land Department
5. Further affiant sayeth not.

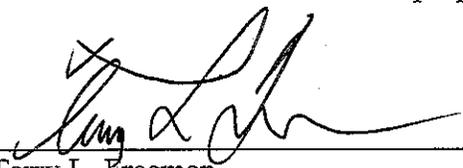


Terry L. Freeman
MN. License No. 21367

Subscribed and sworn to before me
this 15 day of May, 2015.

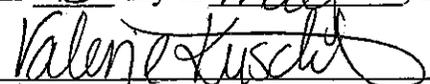


Notary Public, Cass County, MN

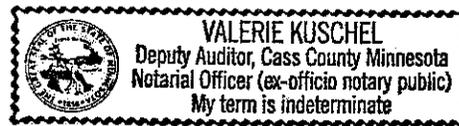

DRAFTED BY:
Cass County Surveyors Office
8047 County Road 12 NW
Walker, MN 56484

Page 1 of 3 A000611806

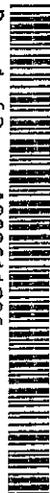

Certificate of Survey for:

CASS COUNTY LAND DEPARTMENT


Part of Section 12, Township 137 North, Range 32 West of the 5th P.M.

- denotes iron monument found
- denotes Aluminum County Monument marked RLS 21367
- denotes 1.25" iron pipe marked RLS 21367

The West line of the NW 1/4 of Sec. 12 is assigned a bearing of N 0°22'20" E based on Cass County South Zone coordinates.



Scale: 1 inch = 800 feet

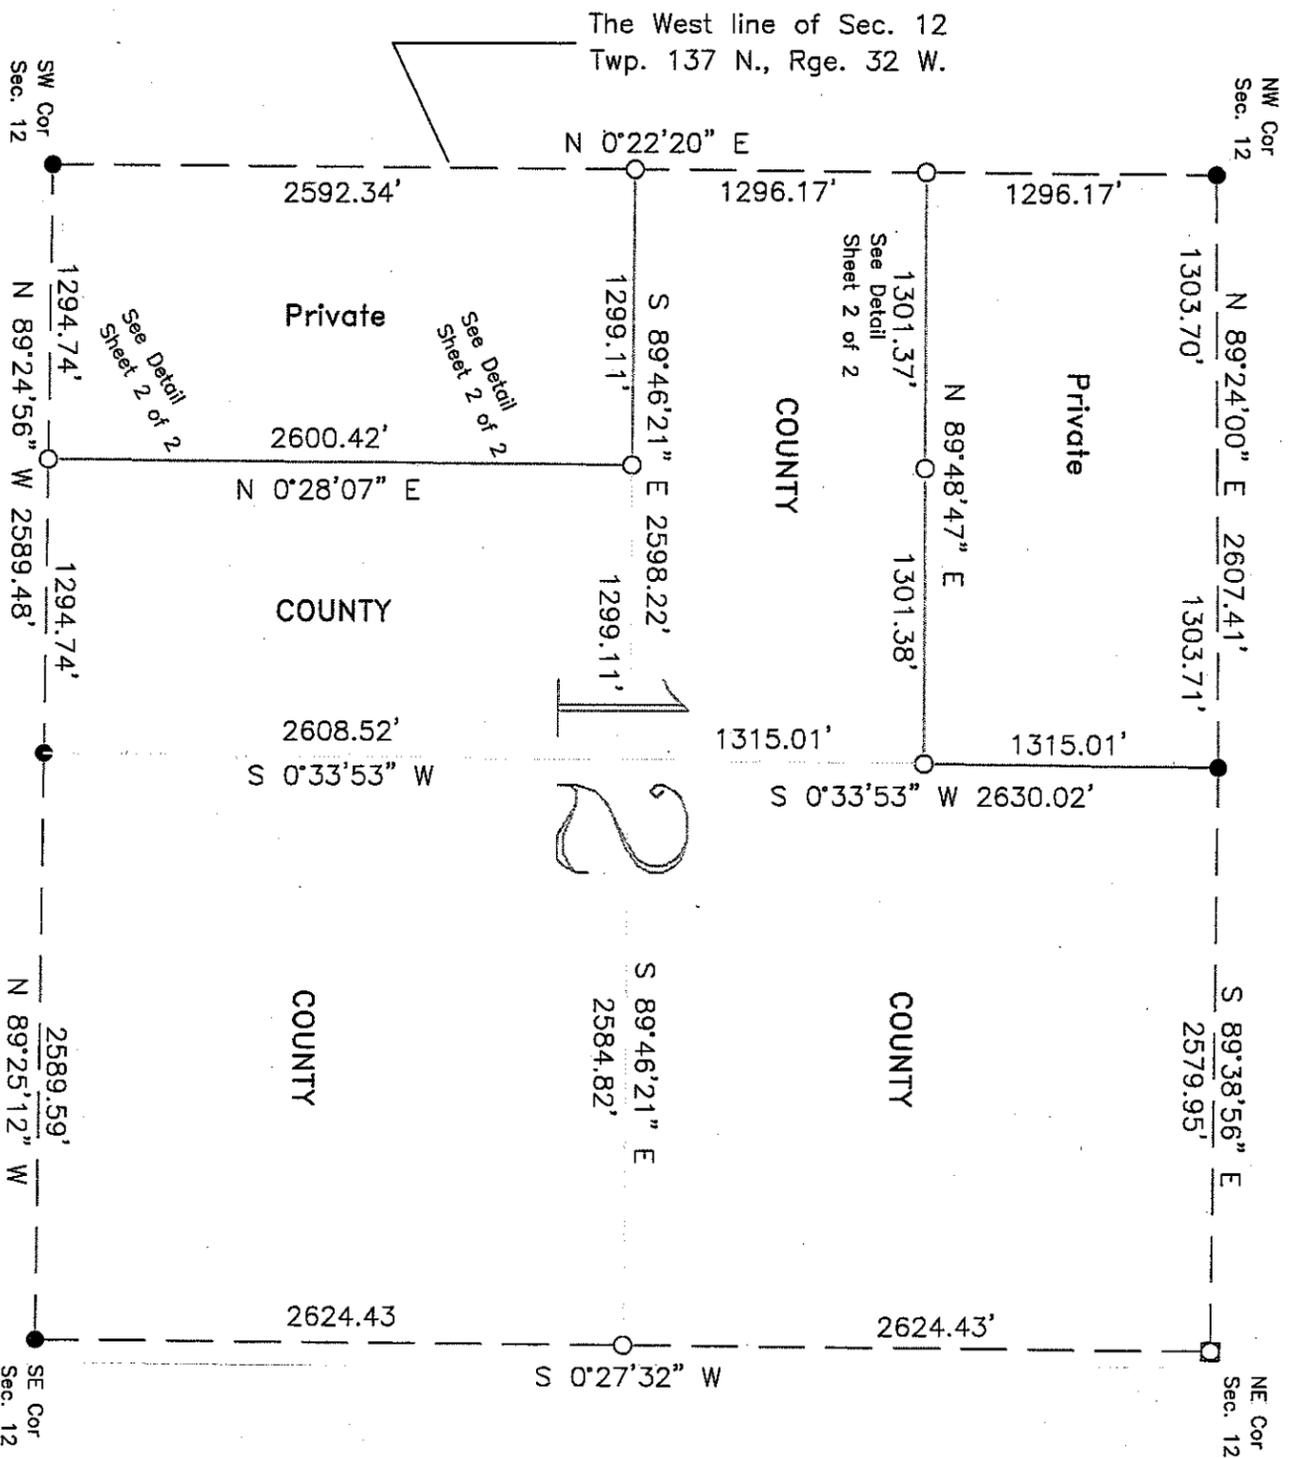

CASS COUNTY SURVEYOR
 8045 County Road 12 NW
 Walker, MN 56484
 (218)547-1211 (117)

Sheet 1 of 2

I HEREBY CERTIFY THAT THIS SURVEY, PLAN OR REPORT WAS PREPARED BY ME OR UNDER MY DIRECT SUPERVISION AND THAT I AM A DULY LICENSED LAND SURVEYOR UNDER THE LAWS OF THE STATE OF MINNESOTA.

Terry L. Freeman, MN LIC. NO. 21367

5/13/15
DATE



#2015.005

Certificate of Survey for:

CASS COUNTY LAND DEPARTMENT

Part of Section 12, Township 137 North, Range 32 West of the 5th P.M.

The North line of the SW 1/4
S 89°46'21" E

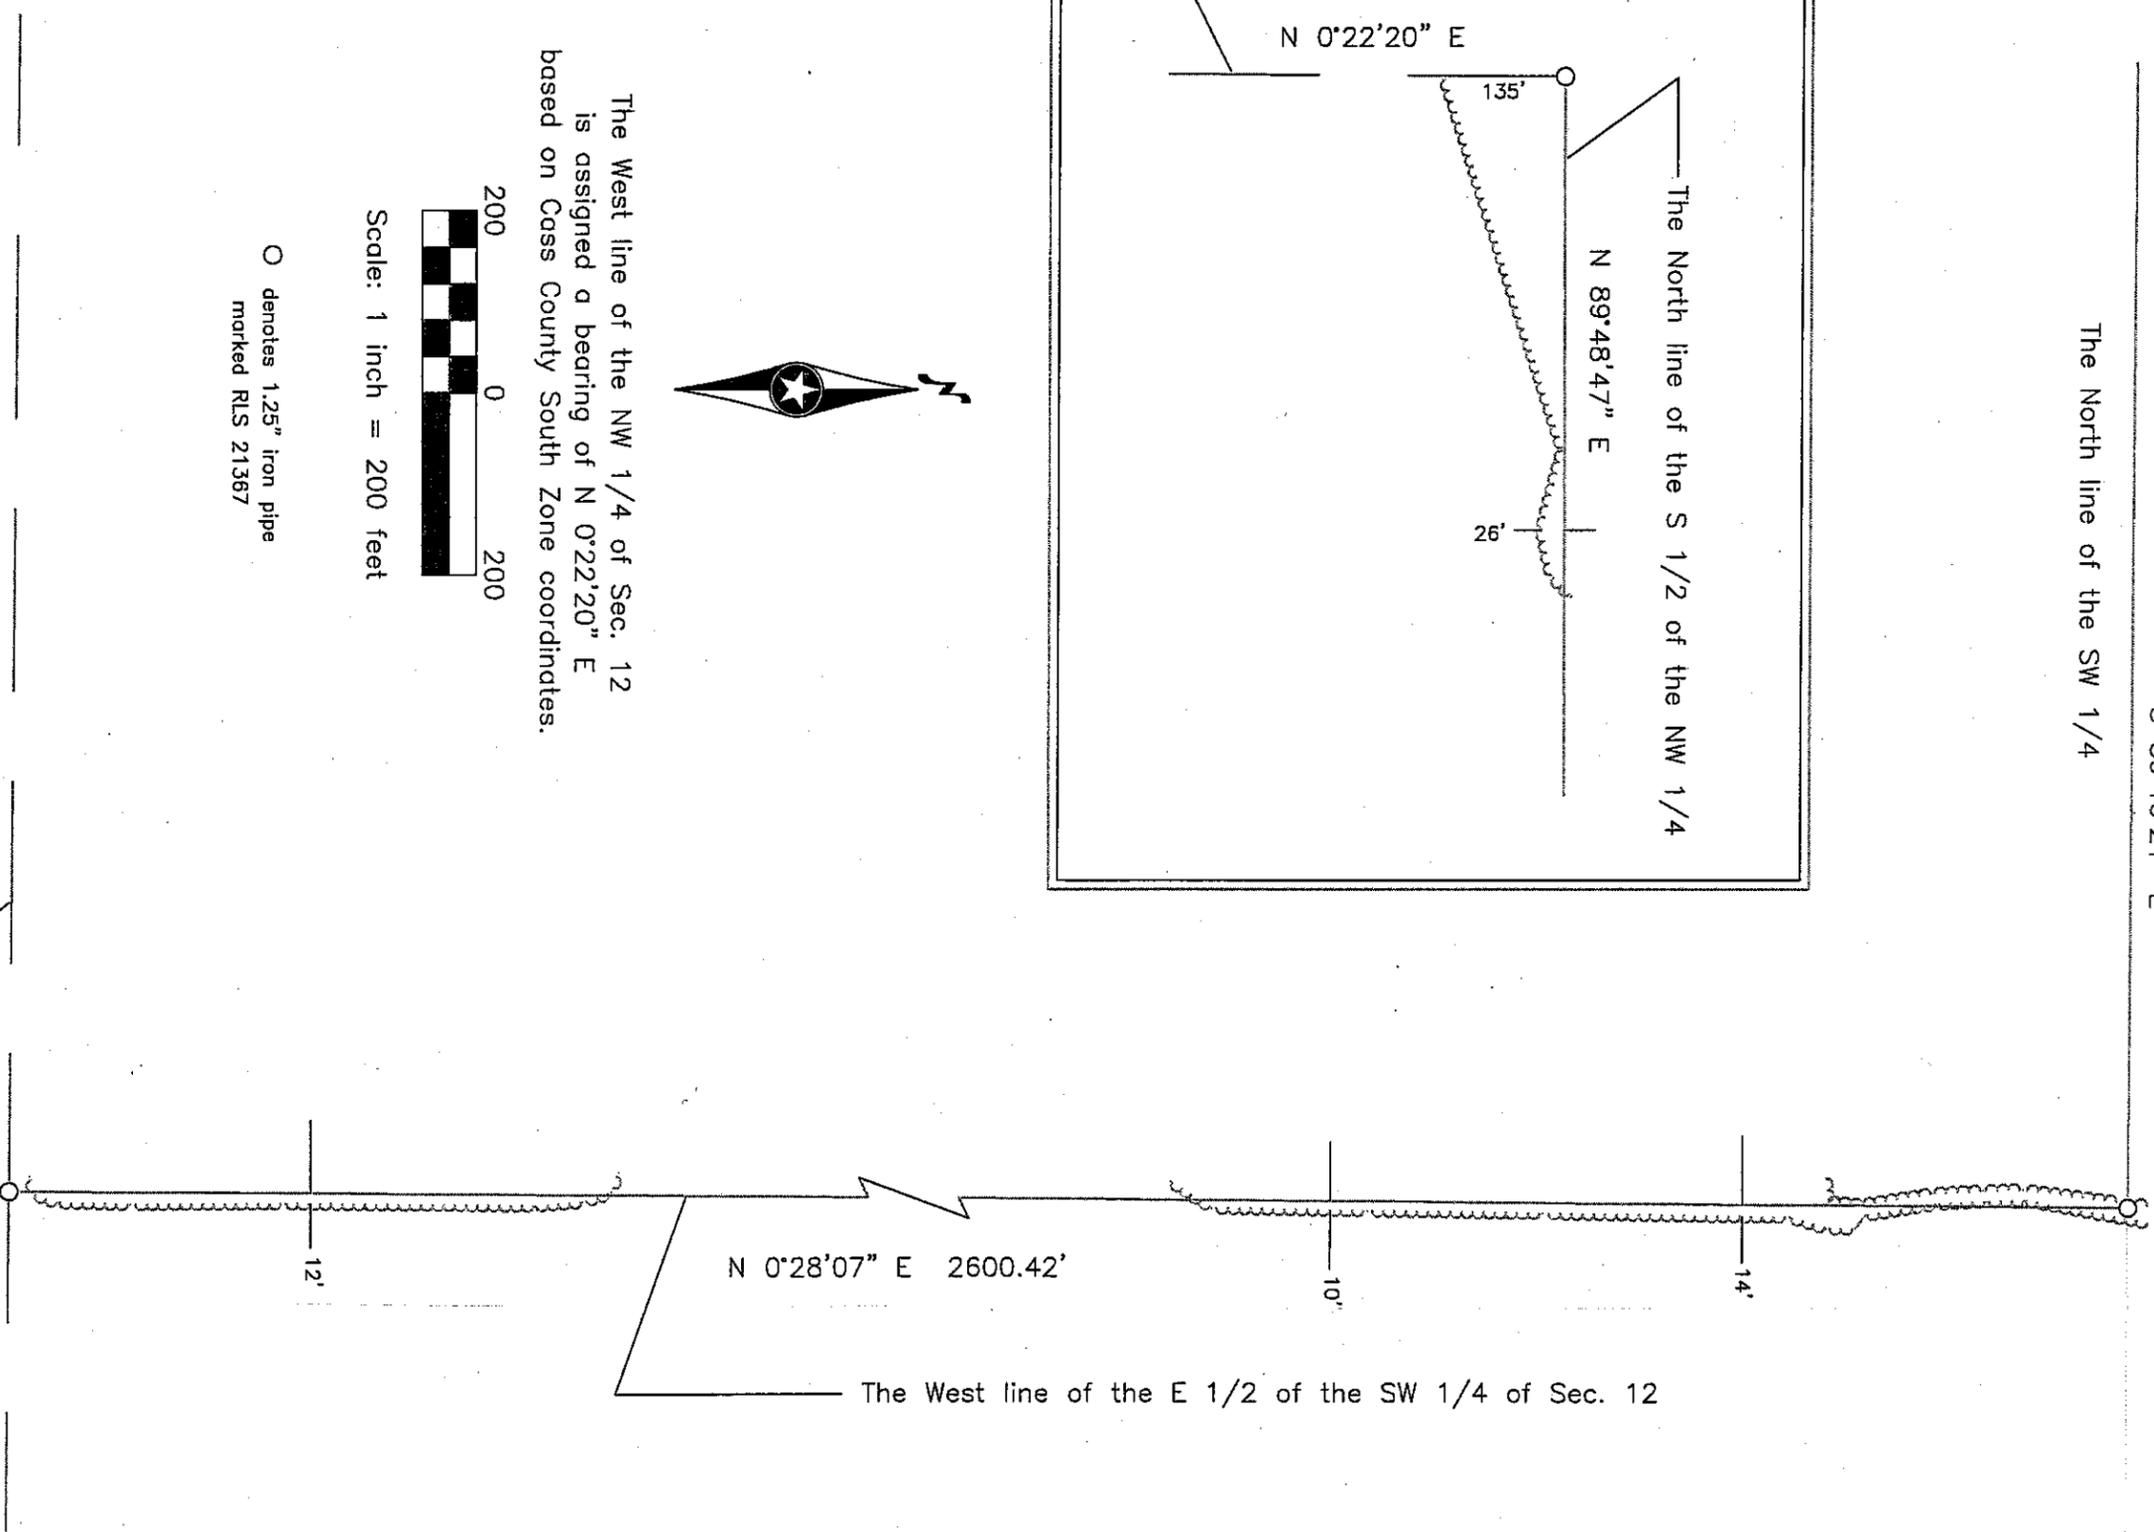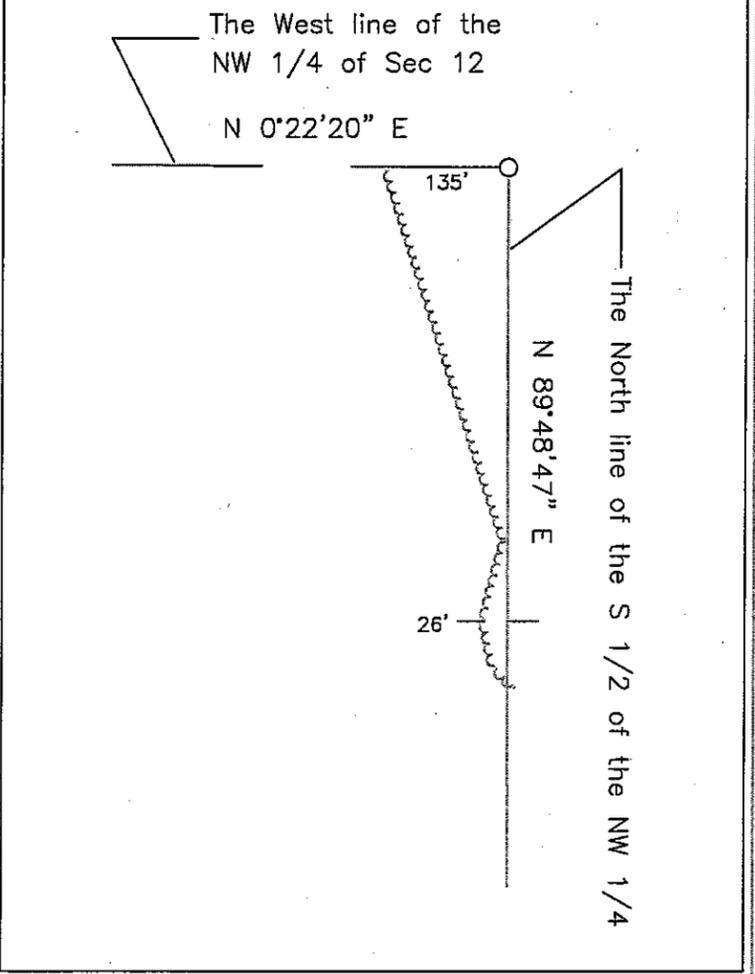

The West line of the NW 1/4 of Sec. 12
is assigned a bearing of N 0°22'20" E
based on Cass County South Zone coordinates.



Scale: 1 inch = 200 feet

○ denotes 1.25" iron pipe
marked RLS 21367

The South line of the SW 1/4 of
Sec. 12, Twp. 137 N., Rge. 32 W.

I HEREBY CERTIFY THAT THIS SURVEY, PLAN OR
REPORT WAS PREPARED BY ME OR UNDER MY DIRECT
SUPERVISION AND THAT I AM A DULY LICENSED
LAND SURVEYOR UNDER THE LAWS OF THE STATE OF
MINNESOTA.

Terry L. Freeman, MN LIC. NO. 21367

5/13/15
DATE

CASS COUNTY SURVEYOR
8046 County Road 12 NW
Walker, MN 56484
(218)547-1211 (117)

Sheet 2 of 2

#2015.005