



A000611805

OFFICE OF THE COUNTY RECORDER
CASS COUNTY, MINNESOTA
CERTIFIED, FILED, AND/OR
RECORDED ON

5/15/2015 2:03:11 PM

AS DOC #: A000611805

PAGES: 2

REC FEES: 0.00

KATHRYN M. NORBY
CASS COUNTY RECORDER

BY SR Dep TX#: 122843

STATE OF MINNESOTA)
)ss.
COUNTY OF CASS)

AFFIDAVIT OF SURVEYOR


Terry L. Freeman, being first duly sworn, on oath deposes and says that:

1. He is a Registered Land Surveyor of the State of Minnesota, License No. 21367, also the Contracted Cass County Surveyor.
2. That he surveyed parcels in Section 29, T. 137 N., R. 30 W., Cass County, Minnesota.
3. A copy of the survey, included as Exhibit "A".
4. To the best of my knowledge and belief the current owner of the above described property is:
Cass County Land Department
5. Further affiant sayeth not.

Terry L. Freeman
MN. License No. 21367


Subscribed and sworn to before me
this 15 day of May, 2015.

Notary Public, Cass County, MN

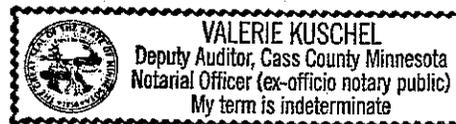


DRAFTED BY:
Cass County Surveyors Office
8047 County Road 12 NW
Walker, MN 56484

Page 1 of 2 A000611805

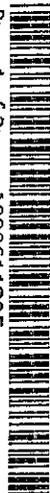


Certificate of Survey for:
CASS COUNTY LAND DEPARTMENT

Part of Section 29, T. 137 N., R. 30 W.

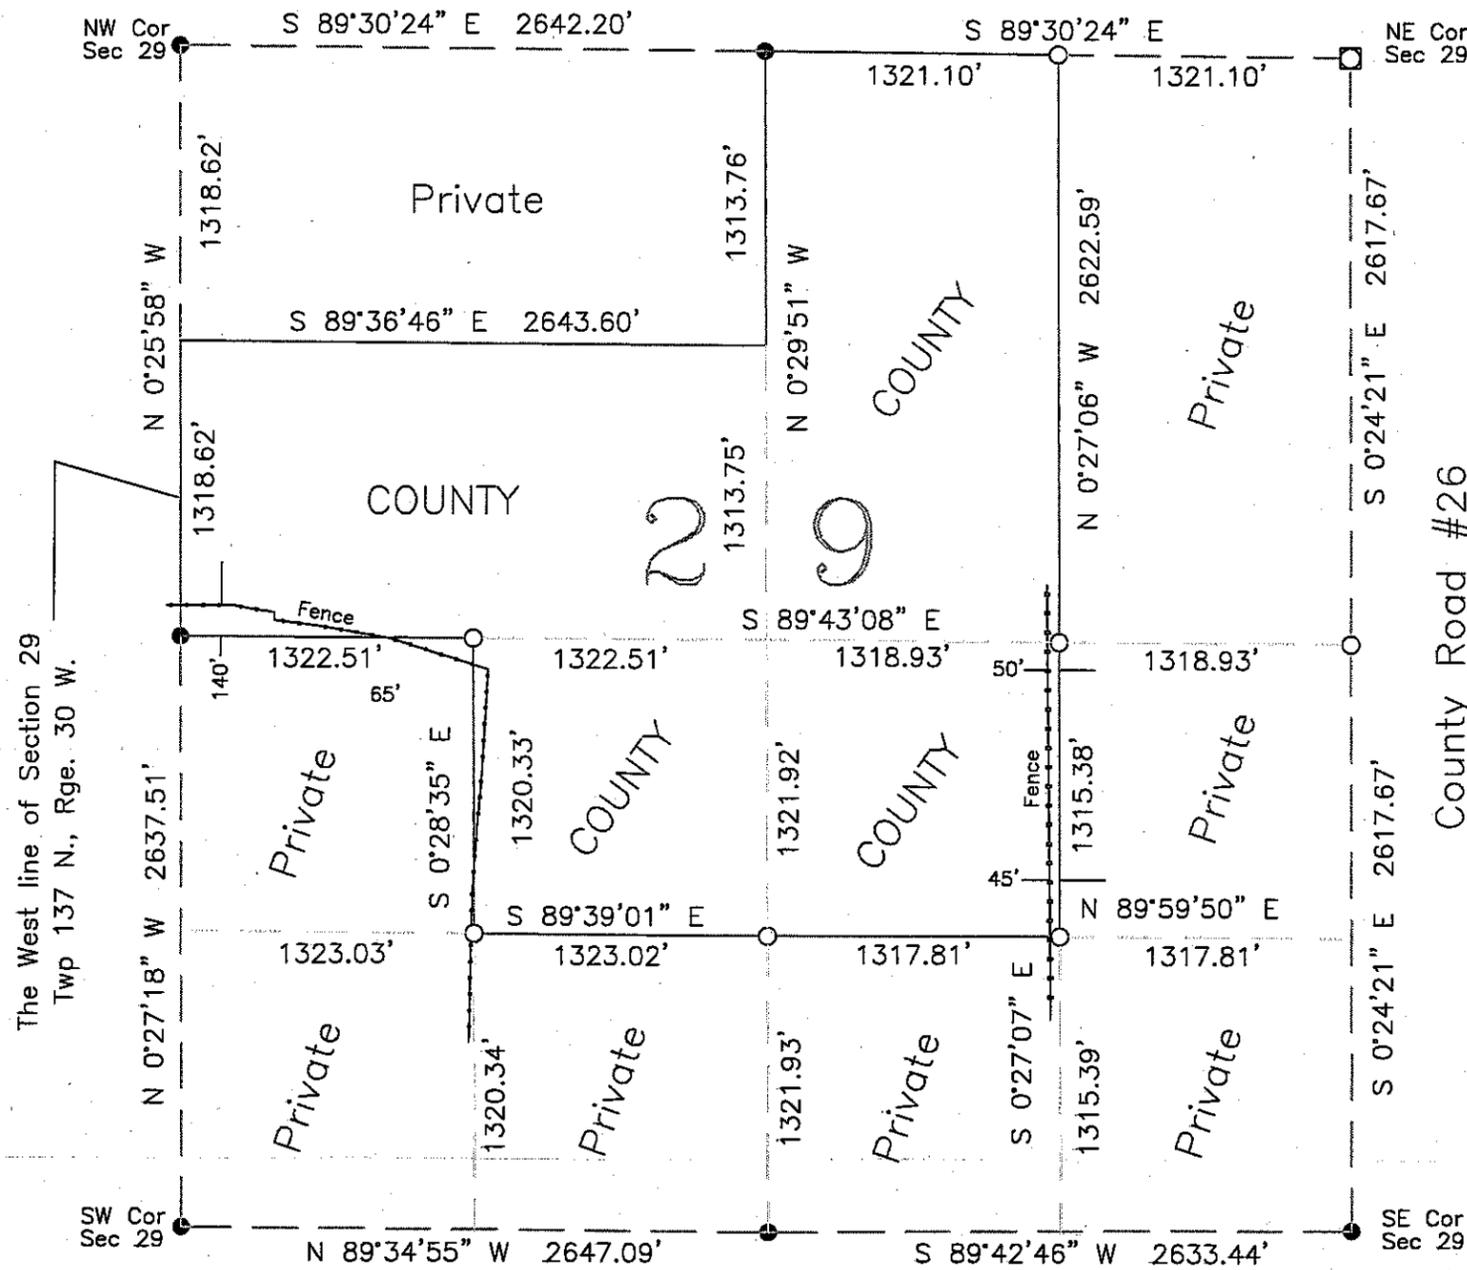

The North line of Section 29 is assigned a bearing of S 89°30'24" E based on Cass County South Zone coordinates.

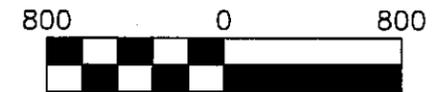


Scale: 1 inch = 800 feet

- denotes iron monument found
- denotes Aluminum County Monument marked RLS 21367
- denotes 1.25"x16" iron pipe marked RLS 21367

CASS COUNTY SURVEYOR
 8045 County Road 12 NW
 Walker, MN 56484
 (218)547-1211 (117)

I HEREBY CERTIFY THAT THIS SURVEY, PLAN OR REPORT WAS PREPARED BY ME OR UNDER MY DIRECT SUPERVISION AND THAT I AM A DULY LICENSED LAND SURVEYOR UNDER THE LAWS OF THE STATE OF MINNESOTA.

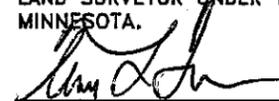
 Terry L. Freeman, MN LIC. NO. 21367 5/13/15
 DATE