
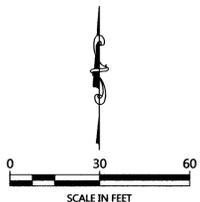


CERTIFICATE OF SURVEY

LOT 1, BLOCK ONE, HILLAWAY EAST,
SECTION 1, TOWNSHIP 140 NORTH, RANGE 30 WEST,
CASS COUNTY, MINNESOTA

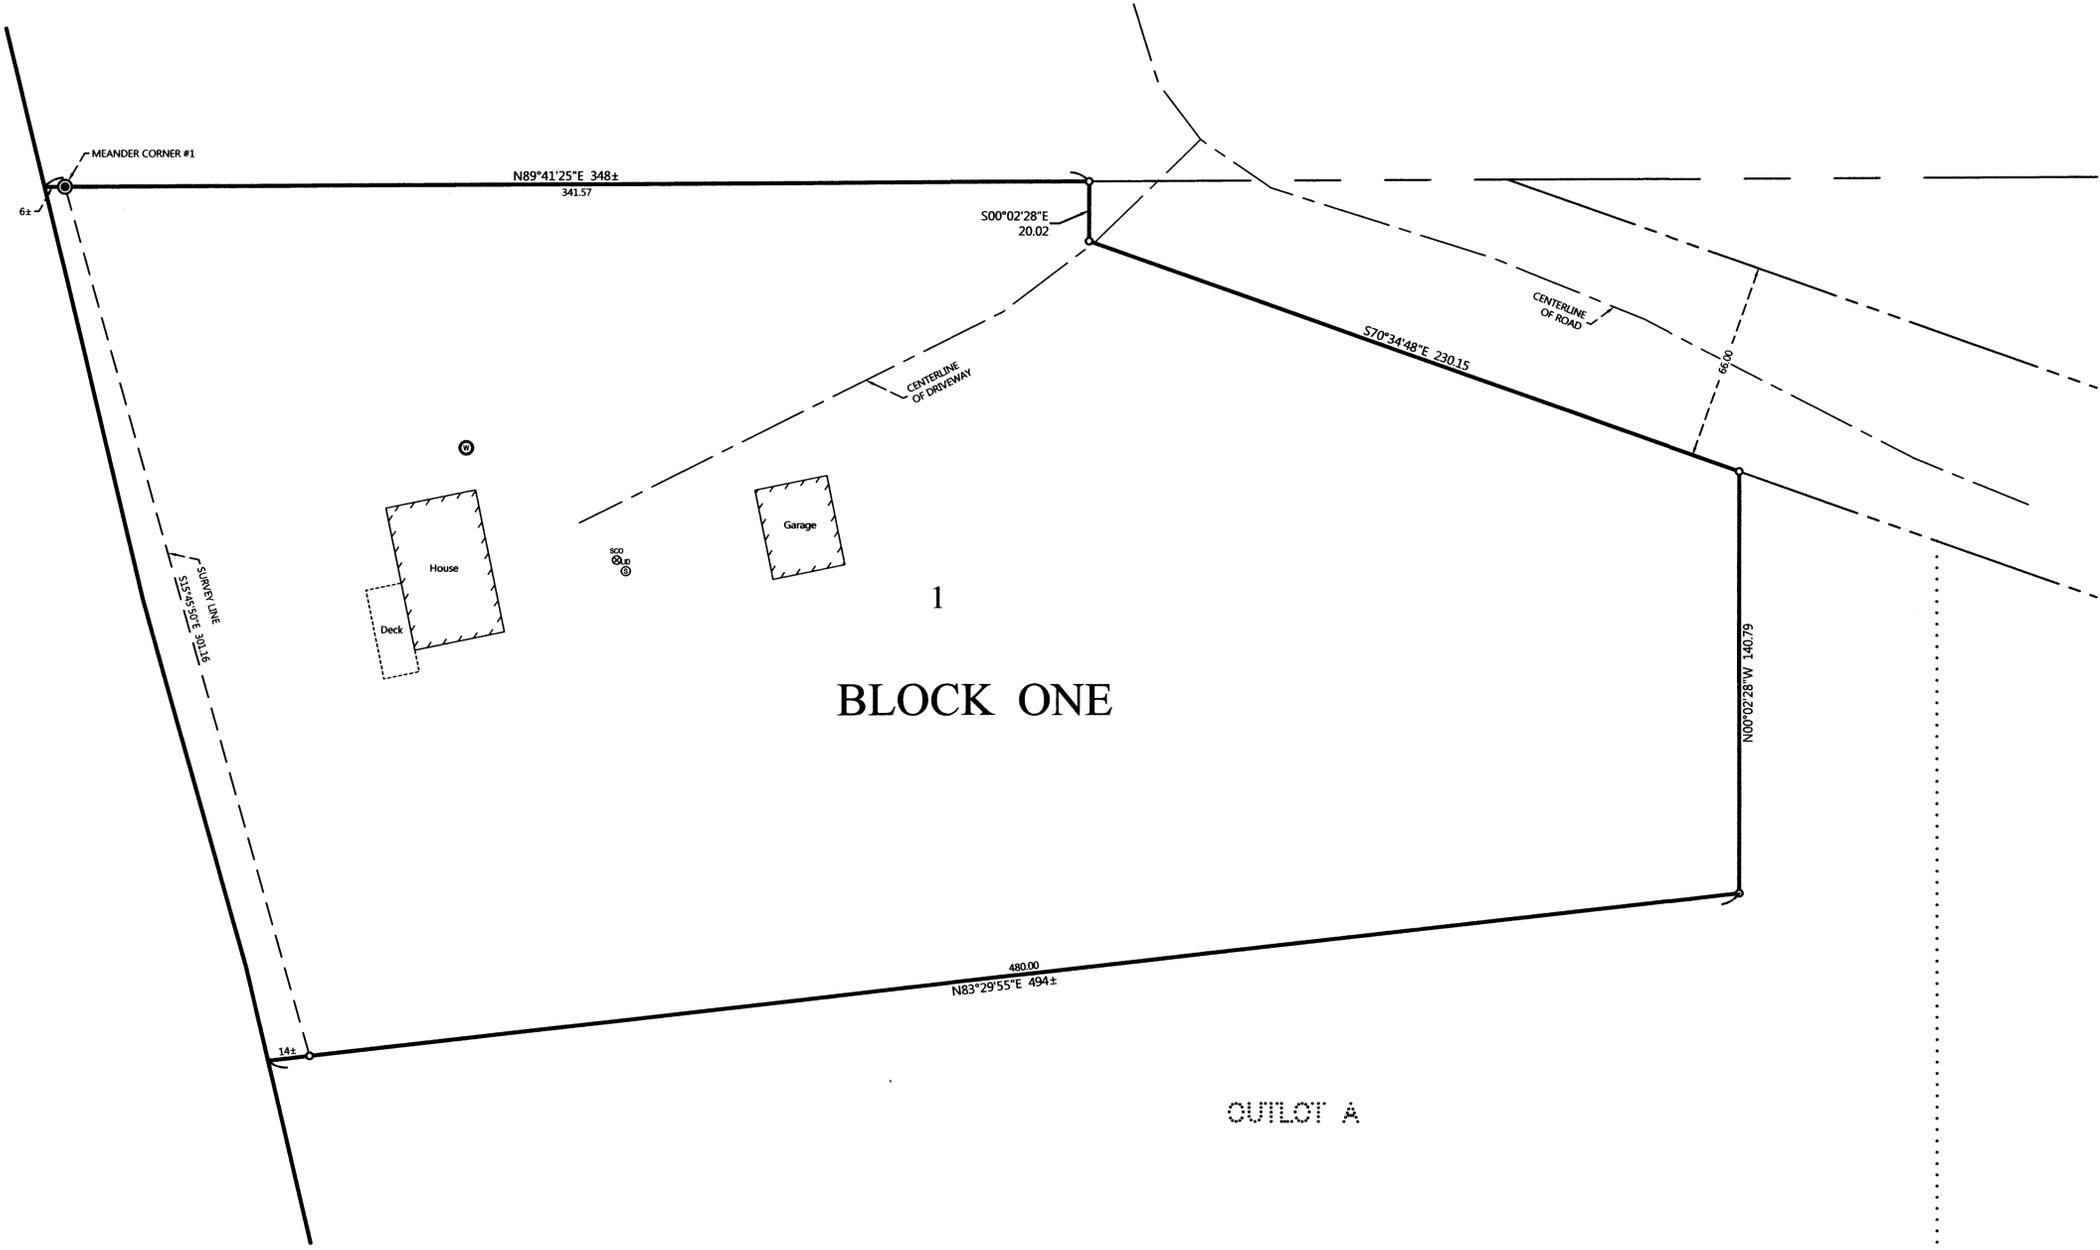

ORIENTATION OF THIS BEARING SYSTEM IS BASED ON THE NORTH LINE OF LOT 1, BLOCK ONE, HILLAWAY EAST TO HAVE AN ASSIGNED BEARING OF N89°41'25"E.

LEGEND

- DENOTES IRON MONUMENT SET & MARKED BY LICENSE NO. 21367
- DENOTES MONUMENT FOUND
- × DENOTES CALCULATED POSITION
- ⊙ DENOTES CAPPED COUNTY MONUMENT FOUND
- ⊕ DENOTES EXISTING WELL
- ⊗ DENOTES EXISTING SEPTIC CLEANOUT & SEPTIC TANK LID

NO.	DATE	DESCRIPTION

I HEREBY CERTIFY THAT THIS SURVEY, PLAN OR REPORT WAS PREPARED BY ME OR UNDER MY SUPERVISION AND THAT I AM A duly licensed LAND SURVEYOR UNDER THE LAWS OF THE STATE OF MINNESOTA.


 TERRY L. FREEMAN
 LIC. NO. 21367



CERTIFICATE OF SURVEY
 Nancy Mackenzie
 1700 Princeton Avenue
 St. Paul, MN 55105

JOB NO. 15-041
 DATE: 06-26-2015
 SHEET NO.
1 OF 1