



# CERTIFICATE OF SURVEY

PART OF THE NORTHWEST QUARTER OF THE NORTHEAST QUARTER,  
SECTION 5, TOWNSHIP 139 NORTH, RANGE 28 WEST,  
CASS COUNTY, MINNESOTA  
Old CSAH 47 Turnaround

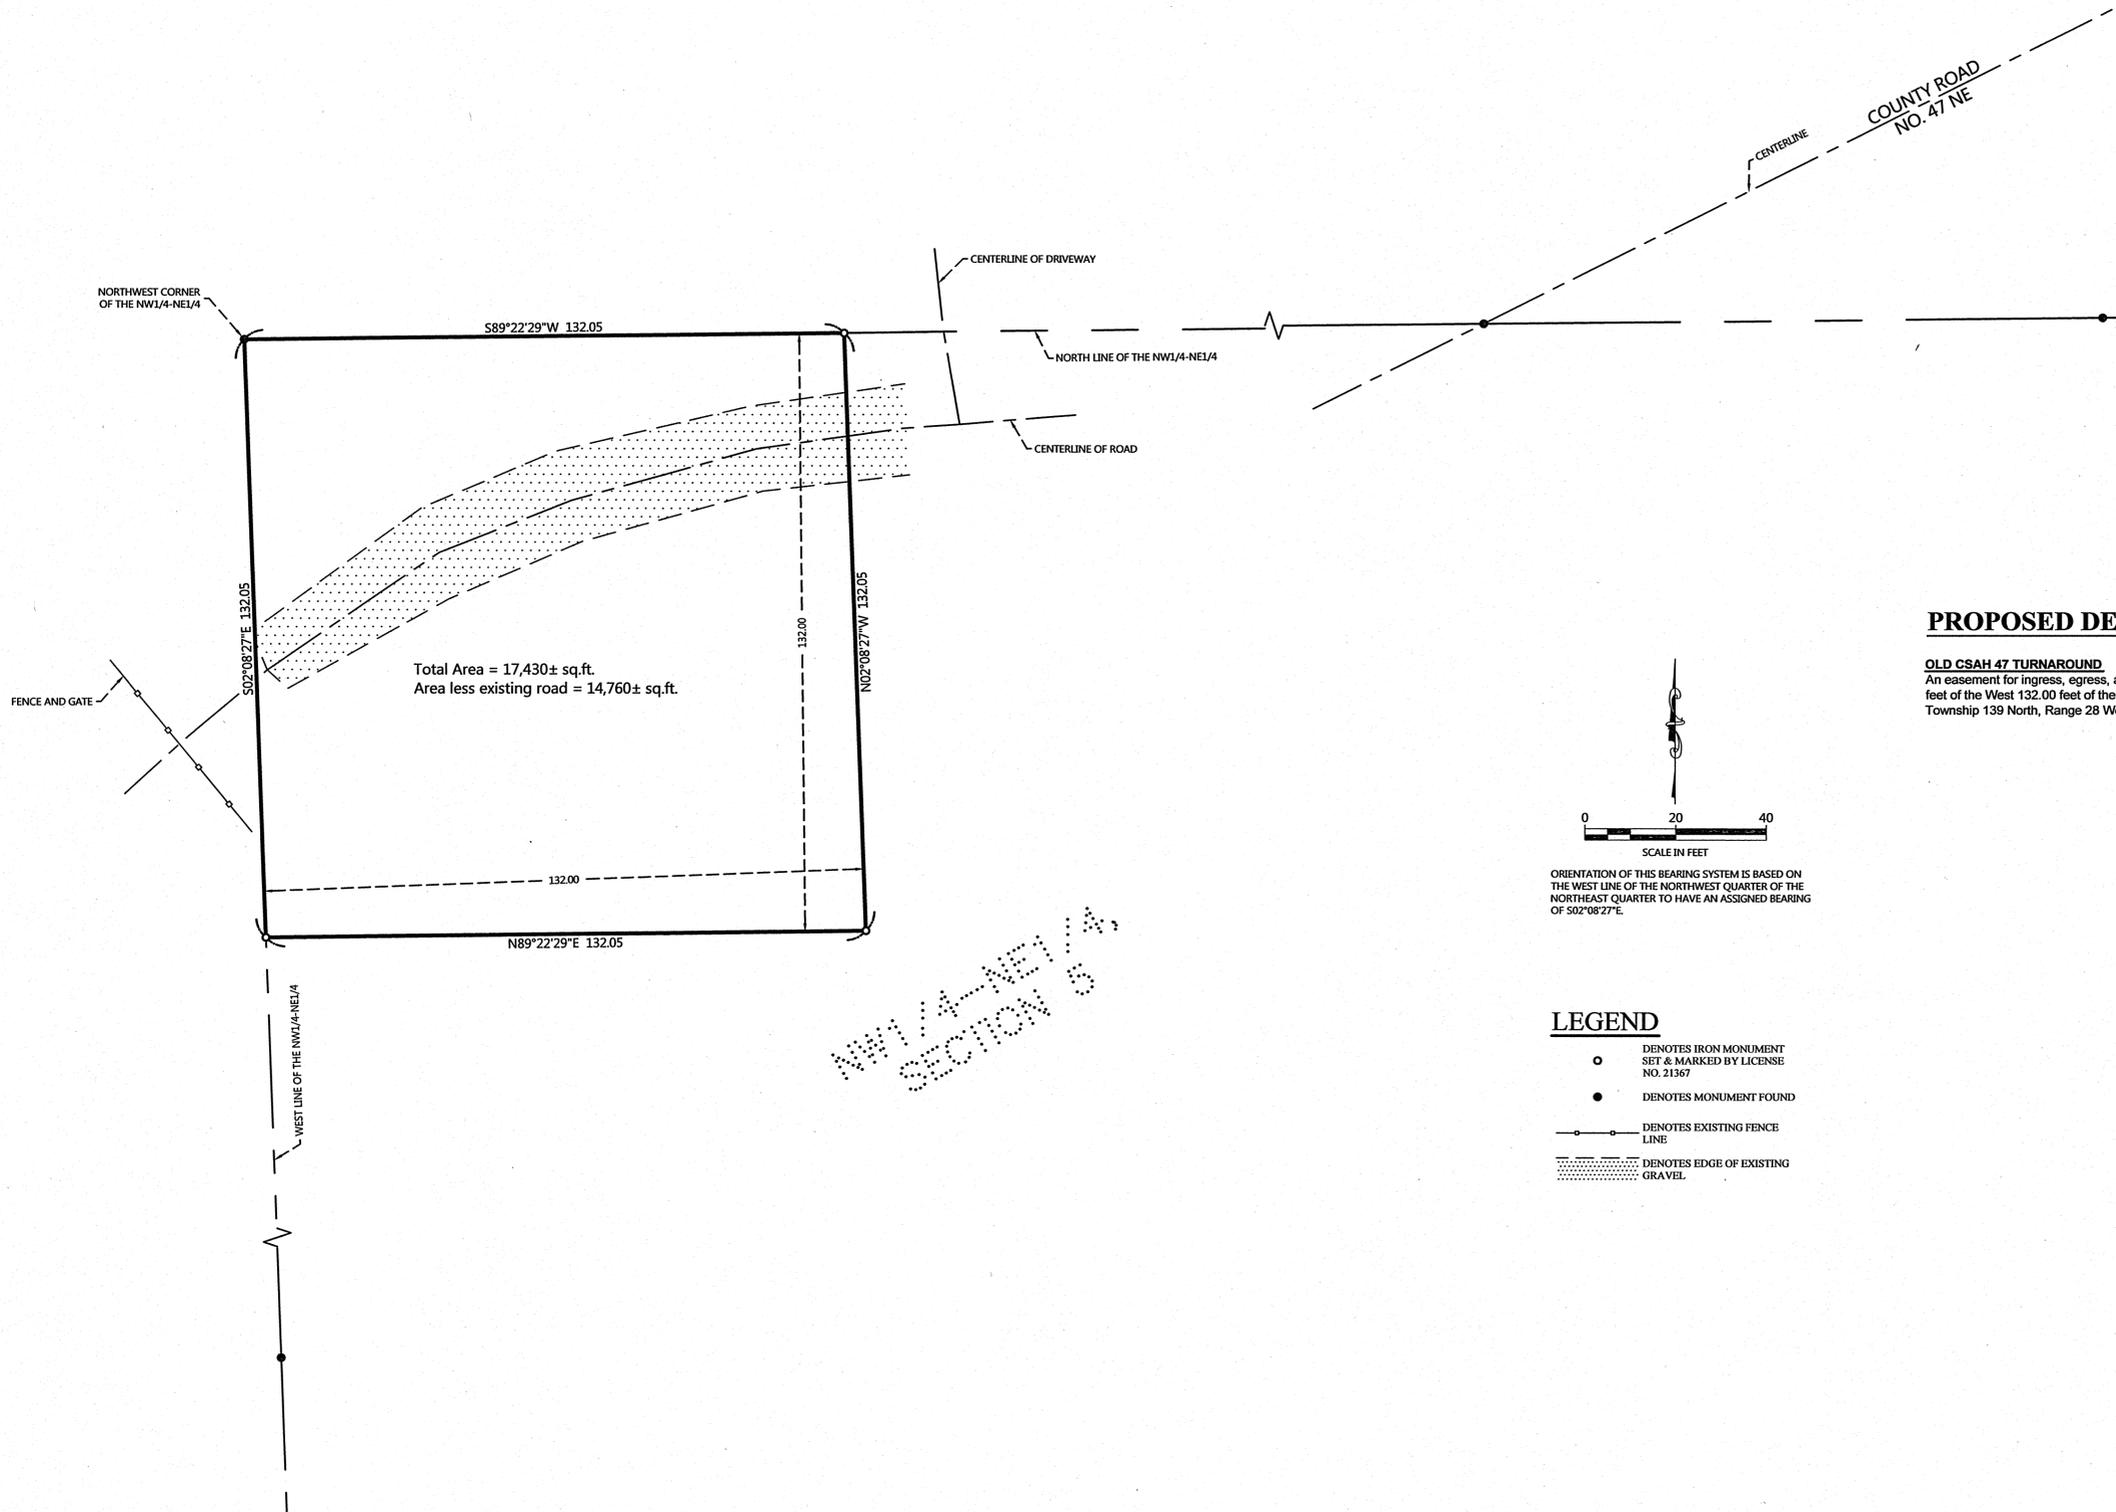

### PROPOSED DESCRIPTION:

**OLD CSAH 47 TURNAROUND**  
An easement for ingress, egress, and utility purposes over, under, and across the North 132.00 feet of the West 132.00 feet of the Northwest Quarter of the Northeast Quarter, Section 5, Township 139 North, Range 28 West, Cass County, Minnesota.

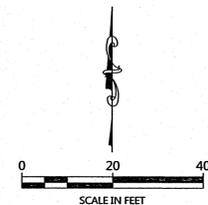

ORIENTATION OF THIS BEARING SYSTEM IS BASED ON THE WEST LINE OF THE NORTHWEST QUARTER OF THE NORTHEAST QUARTER TO HAVE AN ASSIGNED BEARING OF 502°08'27\"/>

### LEGEND

- DENOTES IRON MONUMENT SET & MARKED BY LICENSE NO. 21367
- DENOTES MONUMENT FOUND
- DENOTES EXISTING FENCE LINE
- ▨ DENOTES EDGE OF EXISTING GRAVEL

NO.	DATE	DESCRIPTION

I HEREBY CERTIFY THAT THIS SURVEY, PLAN OR REPORT WAS PREPARED BY ME OR UNDER MY CLOSE PERSONAL SUPERVISION AND THAT I AM A LICENSED LAND SURVEYOR WORKING UNDER THE LAWS OF THE STATE OF MINNESOTA.

TERRY L. FREEMAN  
 L.C. NO. 21367

**WABEDO ENGINEERING & CONSULTING, INC.**  
P.O. Box 292, Walker, MN, 56484  
Phone: 218-547-1296, Fax: 218-547-2272  
Web: www.wabedo.com

**CERTIFICATE OF SURVEY**  
Wabedo Township  
1535 Barga Lane NE  
Longville, MN 56655

JOB NO. 15-105  
DATE: 08-14-2015

SHEET NO.  
**1 OF 1**