
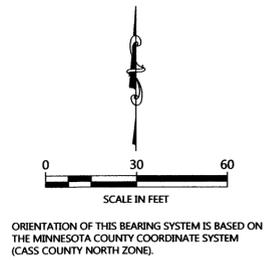


CERTIFICATE OF SURVEY

LOT 3, BLOCK TWO, HOWE'S WESTSHORE,
SECTION 5, TOWNSHIP 140 NORTH, RANGE 31 WEST,
CASS COUNTY, MINNESOTA

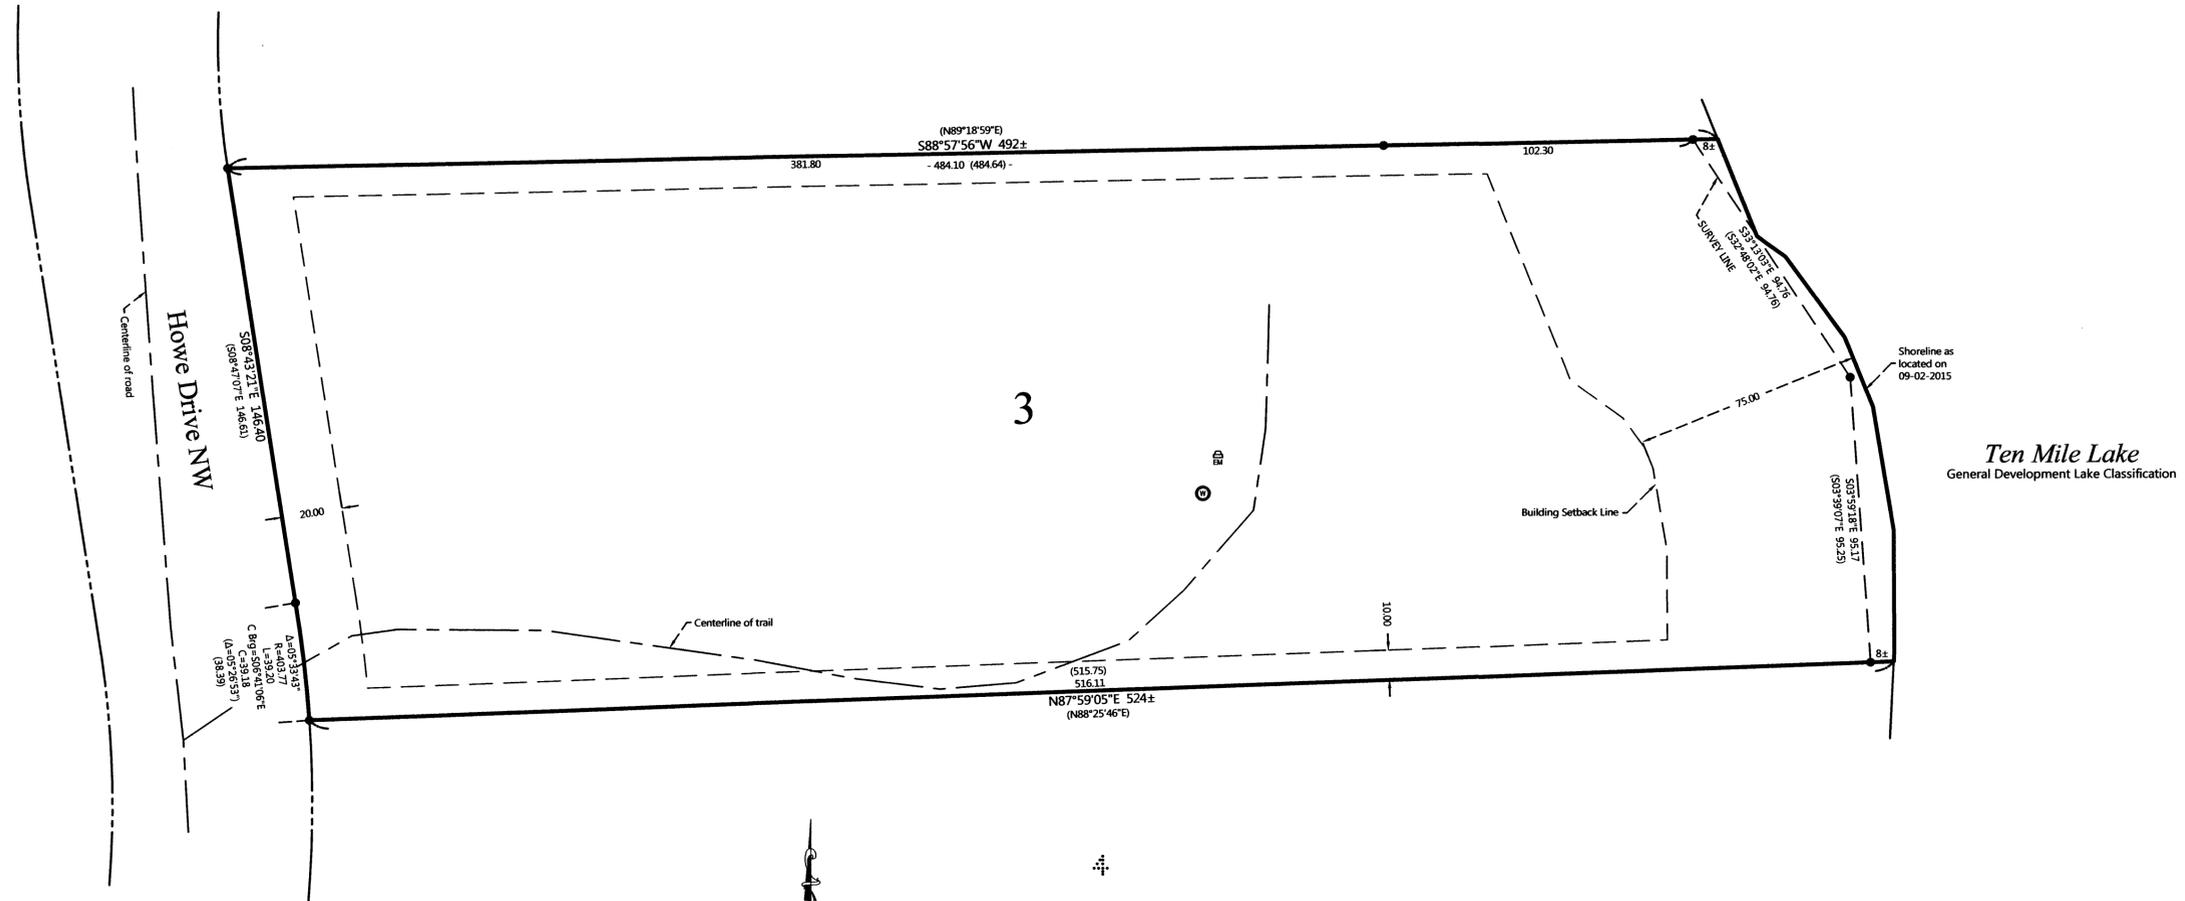

LEGEND

- DENOTES IRON MONUMENT SET & MARKED BY LICENSE NO. 21367
- DENOTES MONUMENT FOUND
- × DENOTES CALCULATED POSITION
- (123.45) DENOTES PLAT AND/OR DEEDED MEASURE
- ⊕ DENOTES EXISTING ELECTRIC METER
- ⊙ DENOTES EXISTING WELL

NOTES:

1. Parcel ID for subject tract = 16-352-0230
2. No wetland information has been surveyed or shown on this certificate.
3. All lines marked with flagging are only an approximation of the true boundary lines and are not to be used as an exact boundary location. Flagged lines should not be used for the establishment of improvements. To mark true boundary lines, additional monumentation would be required.

| NO. | DATE | DESCRIPTION | BY |
|-----|------|-------------|----|
| | | | |
| | | | |
| | | | |
| | | | |
| | | | |
| | | | |
| | | | |
| | | | |
| | | | |
| | | | |

I HEREBY CERTIFY THAT THIS SURVEY, PLAN OR REPORT WAS PREPARED BY ME OR UNDER MY DIRECT SUPERVISION AND I AM A LICENSED SURVEYOR UNDER THE LAWS OF THE STATE OF MINNESOTA.

TERRY L. FREEMAN
 LIC. NO. 21367
 9/13/15



CERTIFICATE OF SURVEY
 American Federal Bank, Attn: Clayton Quade
 209 Johnson Ave N
 Foston, MN 56542

JOB NO. 15-174
 DATE: 09-03-2015

SHEET NO.
 1 OF 1