
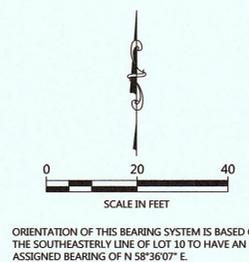


CERTIFICATE OF SURVEY

LOT 10, BLOCK 4, TINGDALE BROS ROOSEVELT TRAILS,
SECTION 25, TOWNSHIP 139 NORTH, RANGE 26 WEST,
CASS COUNTY, MINNESOTA

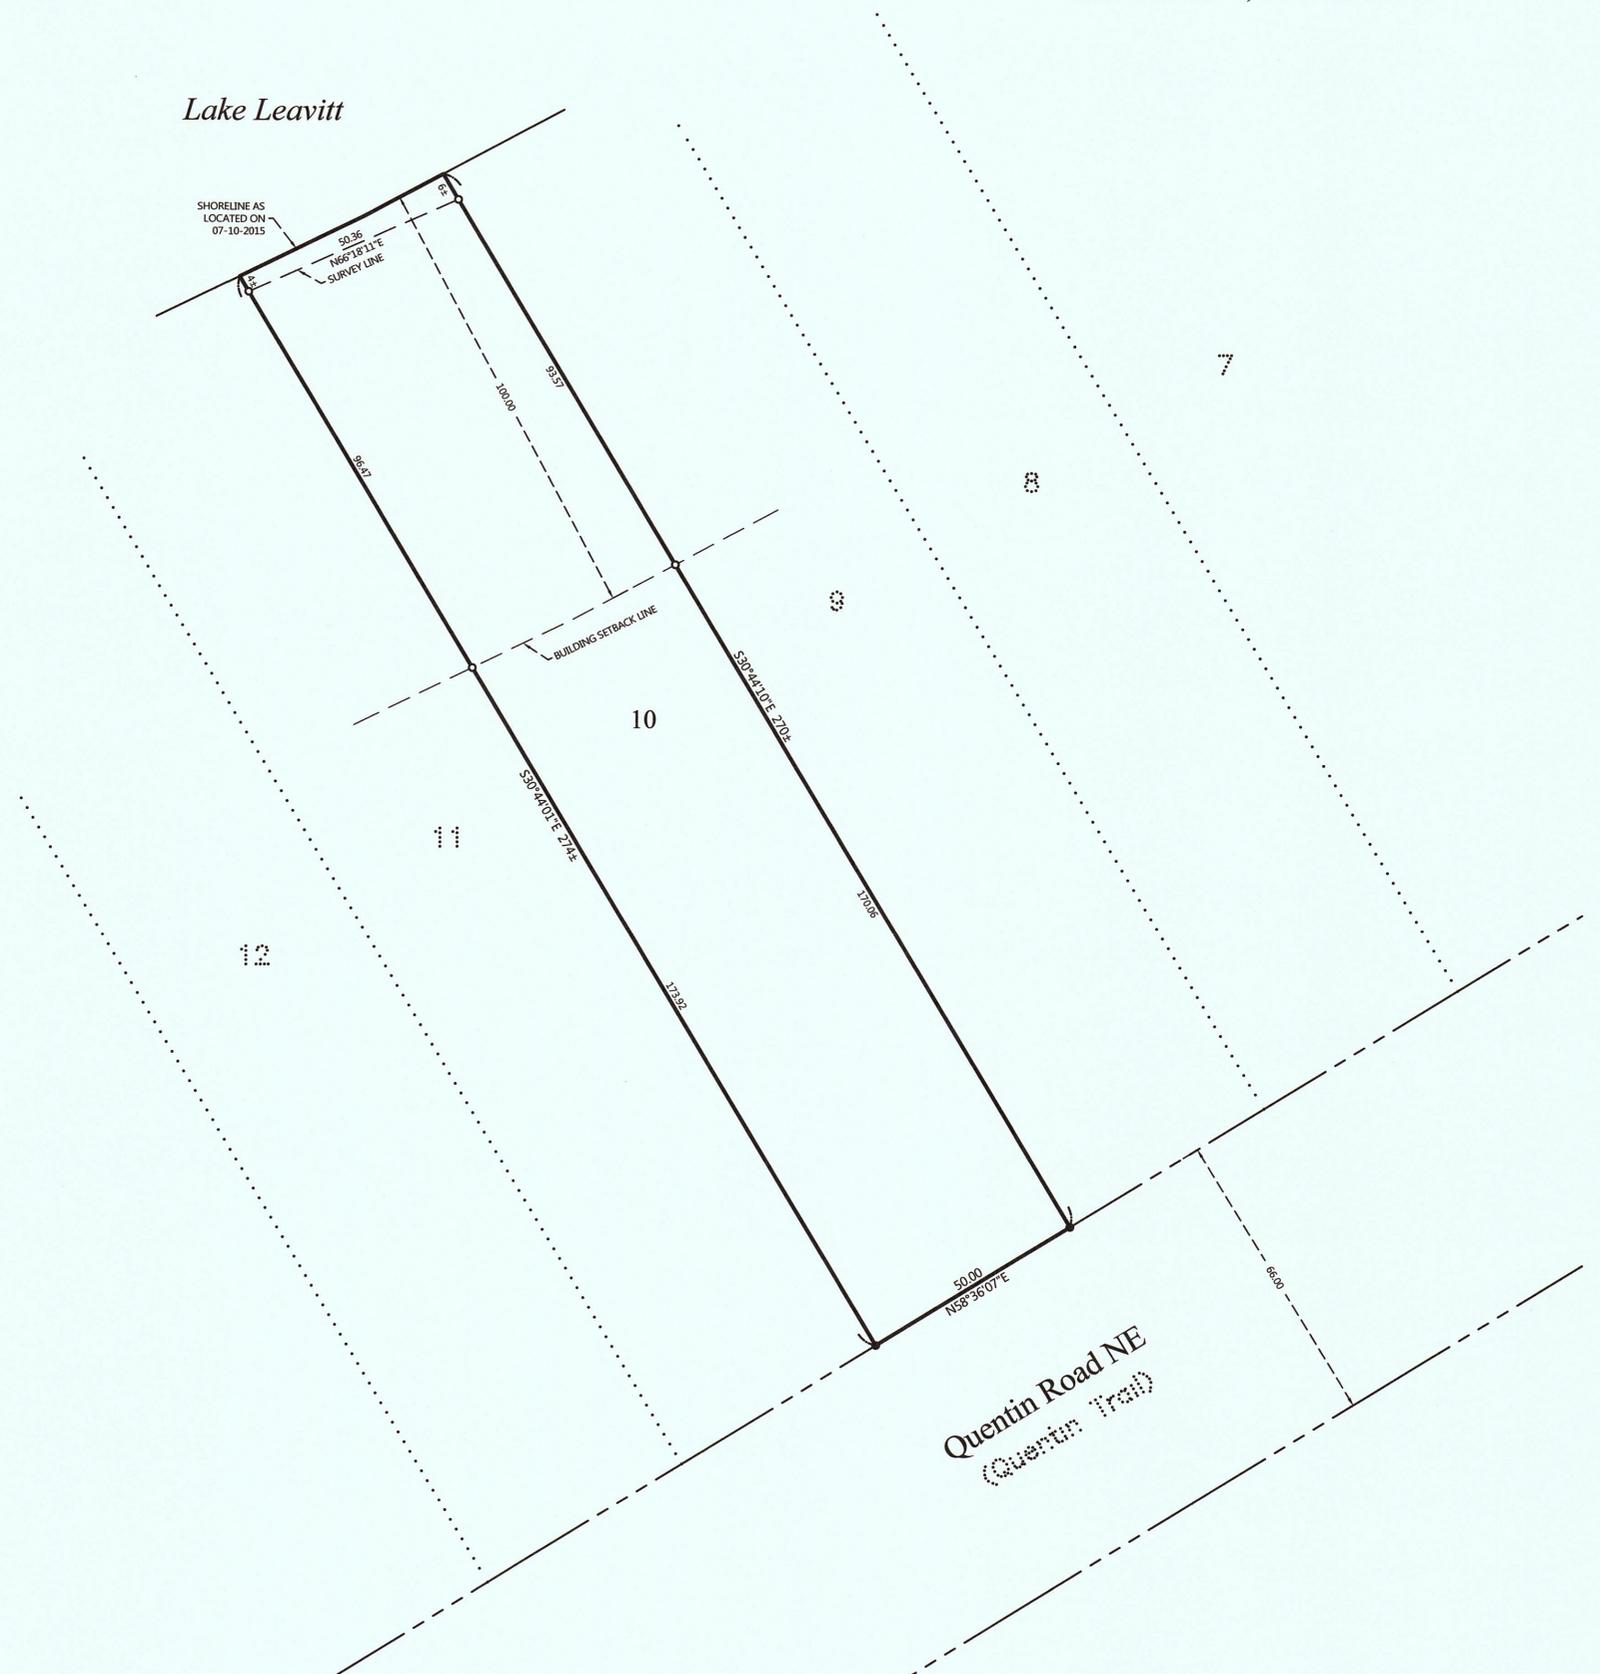

- LEGEND**
- DENOTES IRON MONUMENT SET & MARKED BY LICENSE NO. 21367
 - DENOTES MONUMENT FOUND
 - × DENOTES CALCULATED POSITION

- NOTES:**
1. Parcel ID for subject tract = 12-467-0412
 2. No improvements, topography, or wetland information has been surveyed or shown on this certificate.
 3. All lines marked with flagging are only an approximation of the true boundary lines and are not to be used as an exact boundary location. Flagged lines should not be used for the establishment of improvements. To mark true boundary lines, additional monumentation would be required.

| REVISIONS: | NO. | DATE | DESCRIPTION | BY |
|------------|-----|------|-------------|----|
| | | | | |
| | | | | |
| | | | | |
| | | | | |
| | | | | |
| | | | | |
| | | | | |
| | | | | |
| | | | | |
| | | | | |

I HEREBY CERTIFY THAT THIS SURVEY, PLAN OR REPORT WAS PREPARED BY ME OR UNDER MY DIRECT SUPERVISION AND THAT I AM A LICENSED SURVEYOR UNDER THE LAWS OF THE STATE OF MINNESOTA.

TERRY L. FREEMAN
 LIC. NO. 21367

MAPPING & SURVEYING CONSULTING, INC.
P.O. Box 292, Walker, MN, 55484
 Phone: 218-547-1296, Fax: 218-547-2272
 web: www.mnclust.com

CERTIFICATE OF SURVEY
 Ben Gundale
 18125 19th Ave N
 Plymouth, MN 55447

JOB NO. 15-111
 DATE: 09-16-2015
 SHEET NO.
1 OF 1