
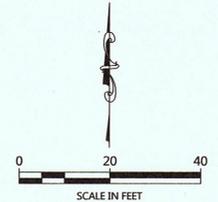


CERTIFICATE OF SURVEY

LOT 6, BLOCK 1, WINNIE DAM HOMESITES,
SECTION 26, TOWNSHIP 146 NORTH, RANGE 27 WEST,
CASS COUNTY, MINNESOTA

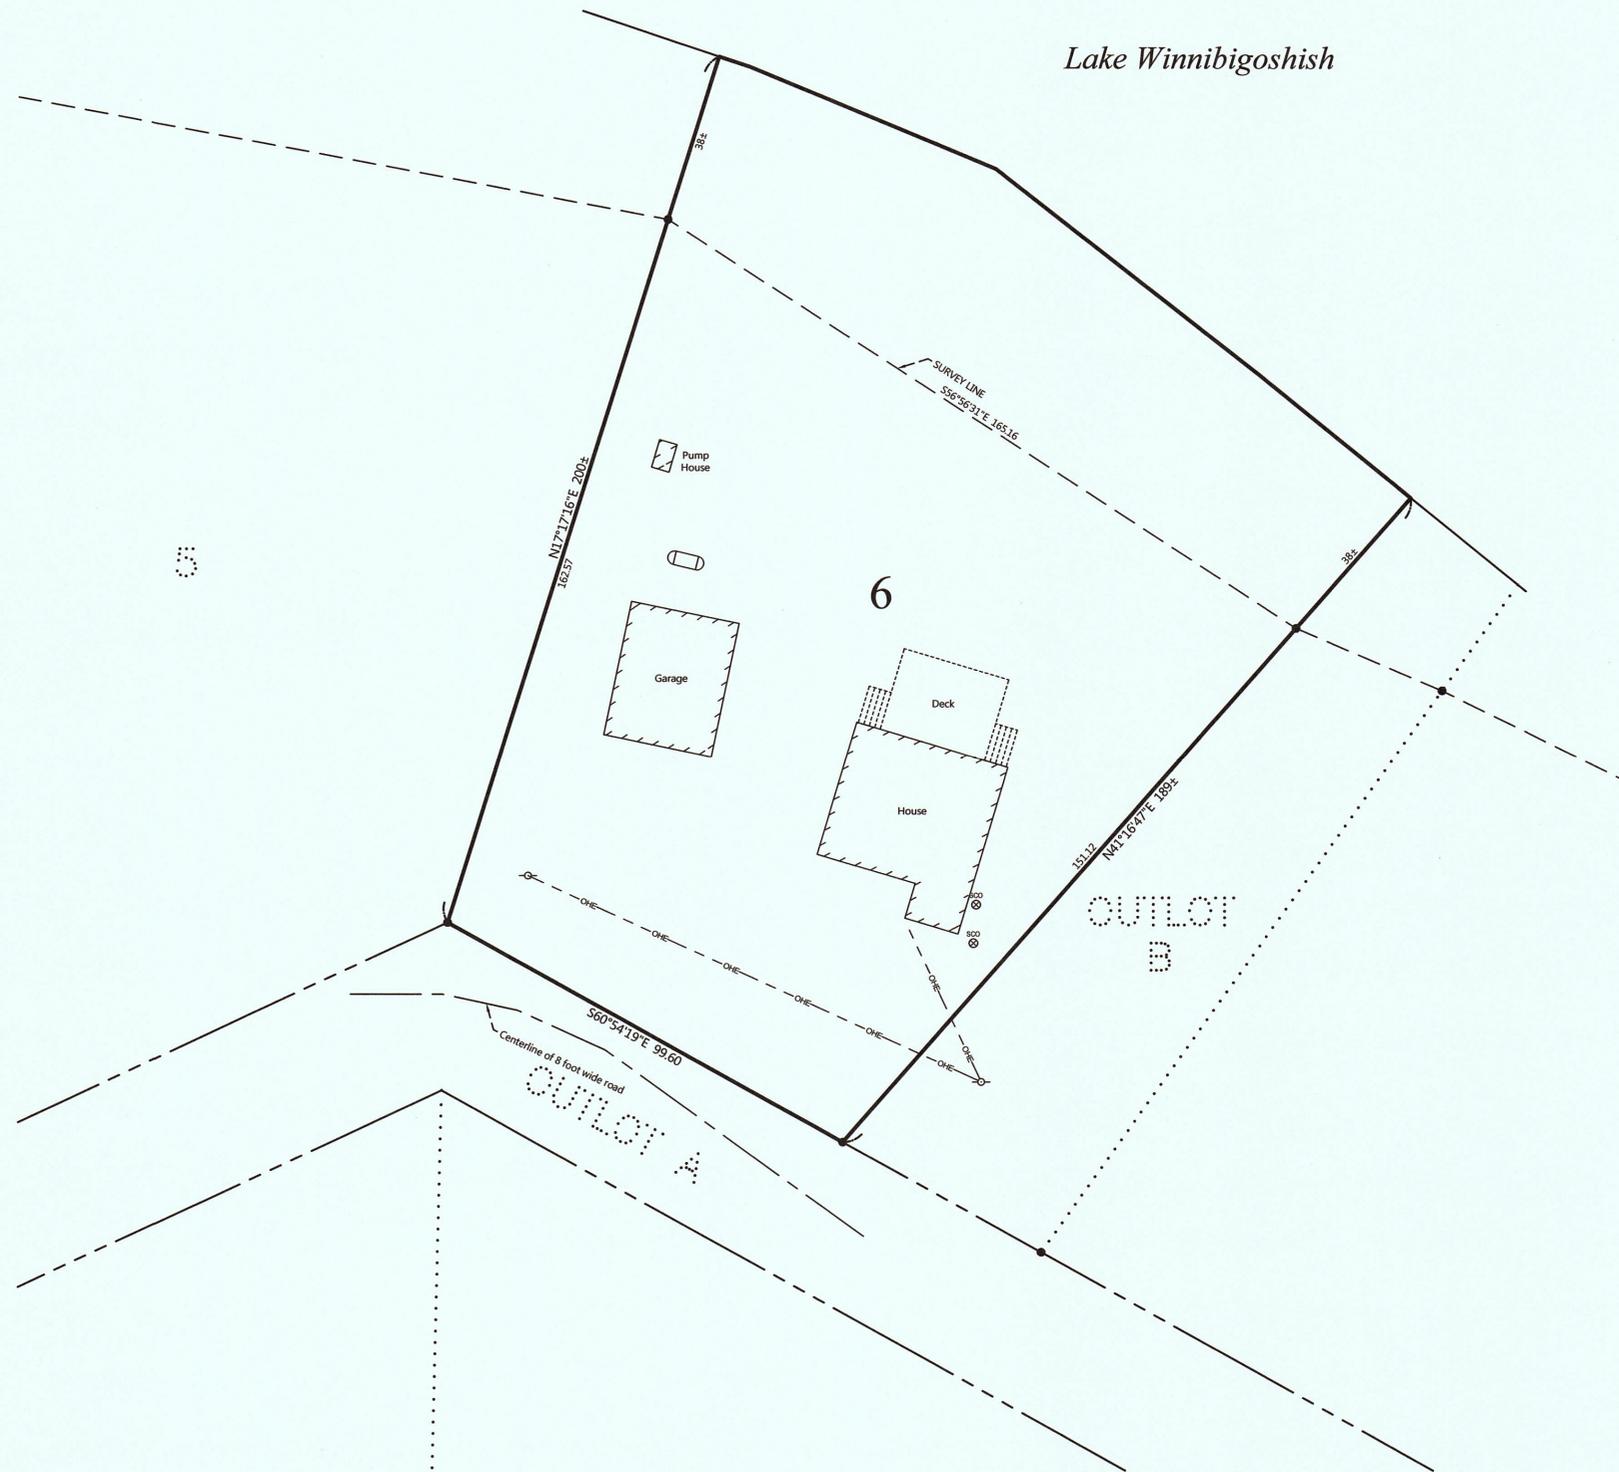

- LEGEND**
- DENOTES IRON MONUMENT SET & MARKED BY LICENSE NO. 21367
 - DENOTES MONUMENT FOUND
 - × DENOTES CALCULATED POSITION
 - ▭ DENOTES EXISTING LP TANK
 - DENOTES EXISTING UTILITY POLE
 - O—O— DENOTES OVERHEAD ELECTRIC LINE
 - ⊗ DENOTES EXISTING SEPTIC CLEANOUT

NO.	DATE	DESCRIPTION

I HEREBY CERTIFY THAT THIS SURVEY, PLAN OR REPORT WAS MADE BY ME OR UNDER MY SUPERVISION AND THAT I AM A DULY LICENSED LAND SURVEYOR UNDER THE LAWS OF THE STATE OF MINNESOTA.

Terry L. Freeman
TERRY L. FREEMAN
LIC. NO. 21367

MINNESOTA SURVEYING & CONSULTING, INC.
P.O. Box 292, Walker, MN, 56484
Phone: 218-547-1296, Fax: 218-547-2272
web: www.mnsls.com

CERTIFICATE OF SURVEY
Eric Bailey
3112 20th Street South
St. Cloud, MN 56301

JOB NO. 15-123
DATE: 09-16-2015
SHEET NO.
1 OF 1