


FESTLER LAND SURVEYING


16096 173rd STREET, LITTLE FALLS, MN 56345 (320) 632-4396

SURVEY FOR: MIKE SWENSON

Lots 17, 18, 19, 20, Block 18,
TINGDALE BROS, SHERWOOD FOREST ON GULL LAKE

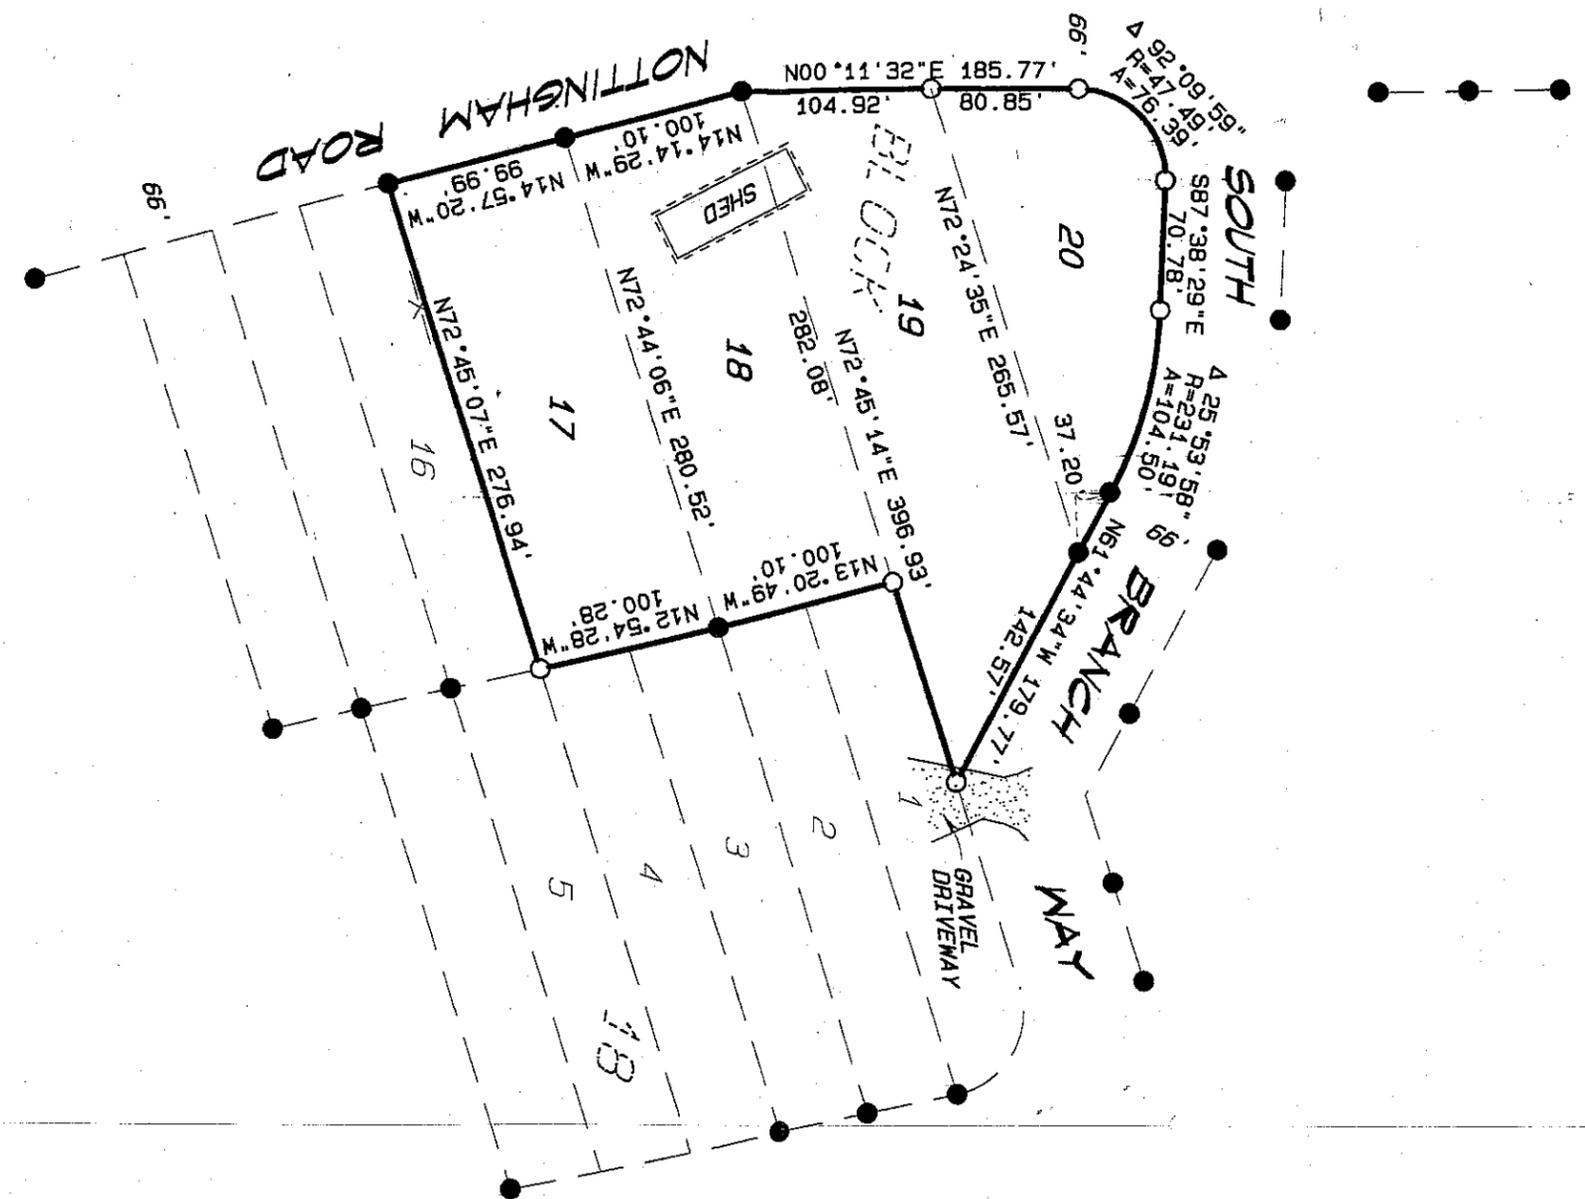

- FOUND IRON MONUMENT
- SET 1/2" IRON PIPE CAPPED "FESTLER 22702"

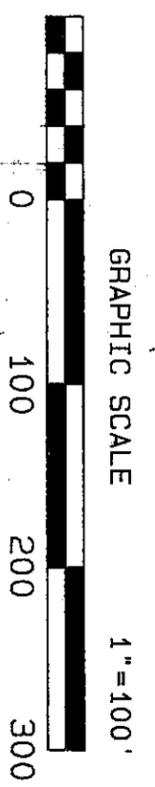

I HEREBY CERTIFY THAT THIS SURVEY, PLAN OR REPORT WAS PREPARED BY ME OR UNDER MY DIRECT SUPERVISION AND THAT I AM A DULY REGISTERED LAND SURVEYOR UNDER THE LAWS OF THE STATE OF MINNESOTA.


 Kevin Festler

 22702 Reg. No. September 4, 2015 Date 2015-154 Job No. 75 Book No.