


Certificate of Survey for:
CASS COUNTY HIGHWAY DEPARTMENT
 County Road #74, Township 143/144 North, Range 25 West of the 5th P.M.

North line of the NE 1/4 of Sec. 34




The East line of the NE 1/4 of Sec. 34 is assigned a bearing of N 0°17'49" W based on Cass County North Zone coordinates.

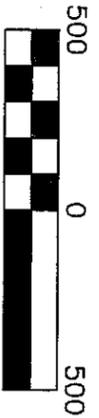

Scale: 1 inch = 500 feet

- denotes Iron monument found
- denotes Aluminum County Monument marked RLS 21367
- denotes Aluminum Monument found marked RLS 42656
- △ denotes Magnetic concrete nail set

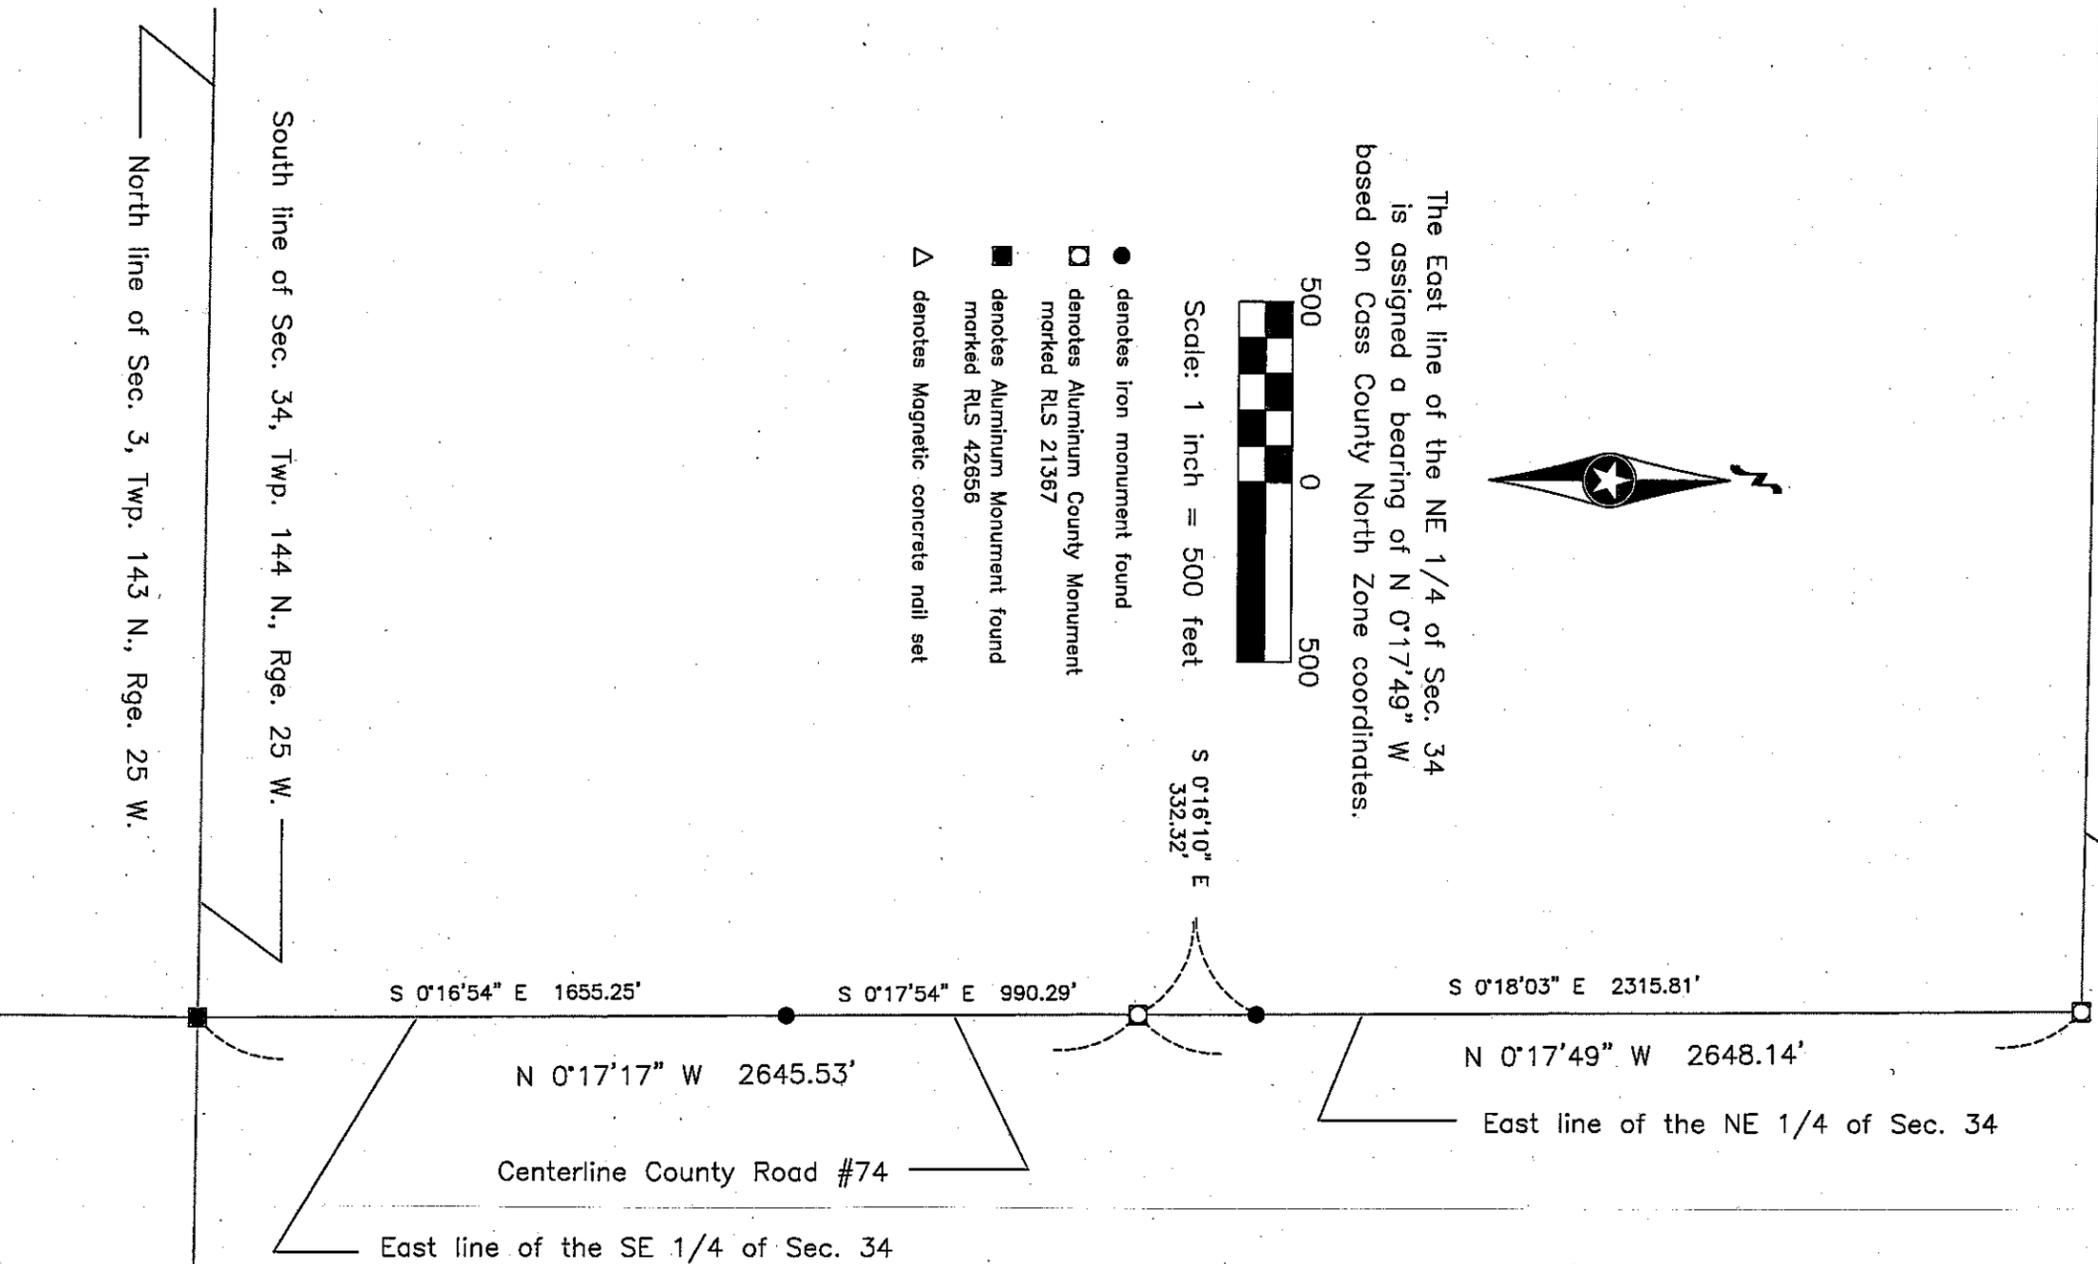

South line of Sec. 34, Twp. 144 N., Rge. 25 W.
 North line of Sec. 3, Twp. 143 N., Rge. 25 W.

CASS COUNTY SURVEYOR
 8045 County Road 12 NW
 Walker, MN 56484
 (218)547-1211 (117)

Sheet 1 of 3


I HEREBY CERTIFY THAT THIS SURVEY, PLAN OR REPORT WAS PREPARED BY ME OR UNDER MY DIRECT SUPERVISION AND THAT I AM A DULY LICENSED LAND SURVEYOR UNDER THE LAWS OF THE STATE OF MINNESOTA.

Terry L. Freeman
 Terry L. Freeman, MN LIC. NO. 21367 DATE 10/28/15

Certificate of Survey for:

CASS COUNTY HIGHWAY DEPARTMENT

County Road #74, Township 143/144 North, Range 25 West of the 5th P.M.

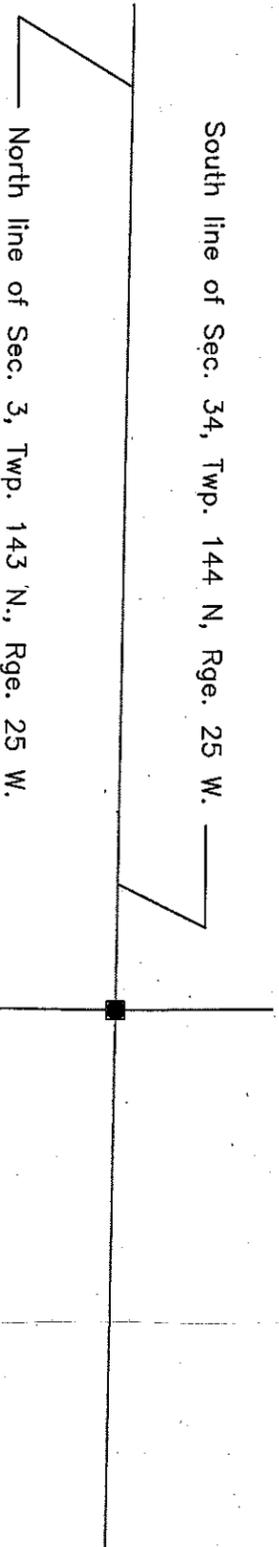


The East line of the NE 1/4 of Sec. 34 is assigned a bearing of N 0°17'49" W based on Cass County North Zone coordinates.



Scale: 1 inch = 500 feet

- denotes iron monument found
- denotes Aluminum County Monument marked RLS 21367
- denotes Aluminum Monument found marked RLS 42656
- △ denotes Magnetic concrete nail set

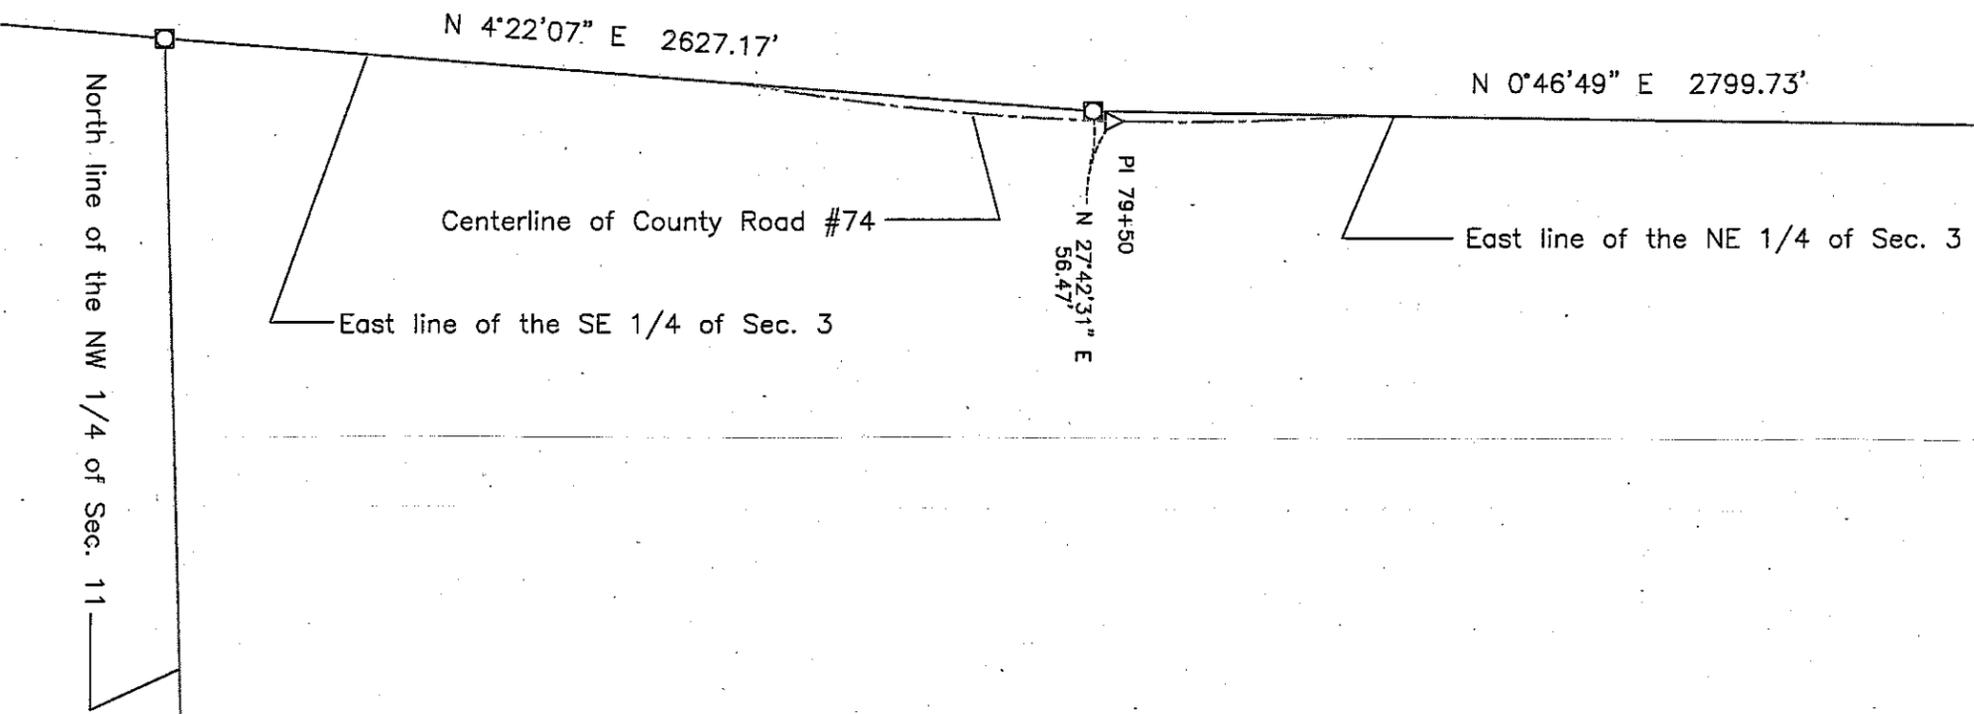

CASS COUNTY SURVEYOR
 8045 County Road 12 NW
 Walker, MN 56484
 (218)547-1211 (117)

Sheet 2 of 3

I HEREBY CERTIFY THAT THIS SURVEY, PLAN OR REPORT WAS PREPARED BY ME OR UNDER MY DIRECT SUPERVISION AND THAT I AM A DULY LICENSED LAND SURVEYOR UNDER THE LAWS OF THE STATE OF MINNESOTA.

Terry L. Freeman, MN LIC. NO. 21367


10/28/15
 DATE

#2015.006

Certificate of Survey for:

CASS COUNTY HIGHWAY DEPARTMENT

County Road #74, Township 143/144 North, Range 25 West of the 5th P.M.

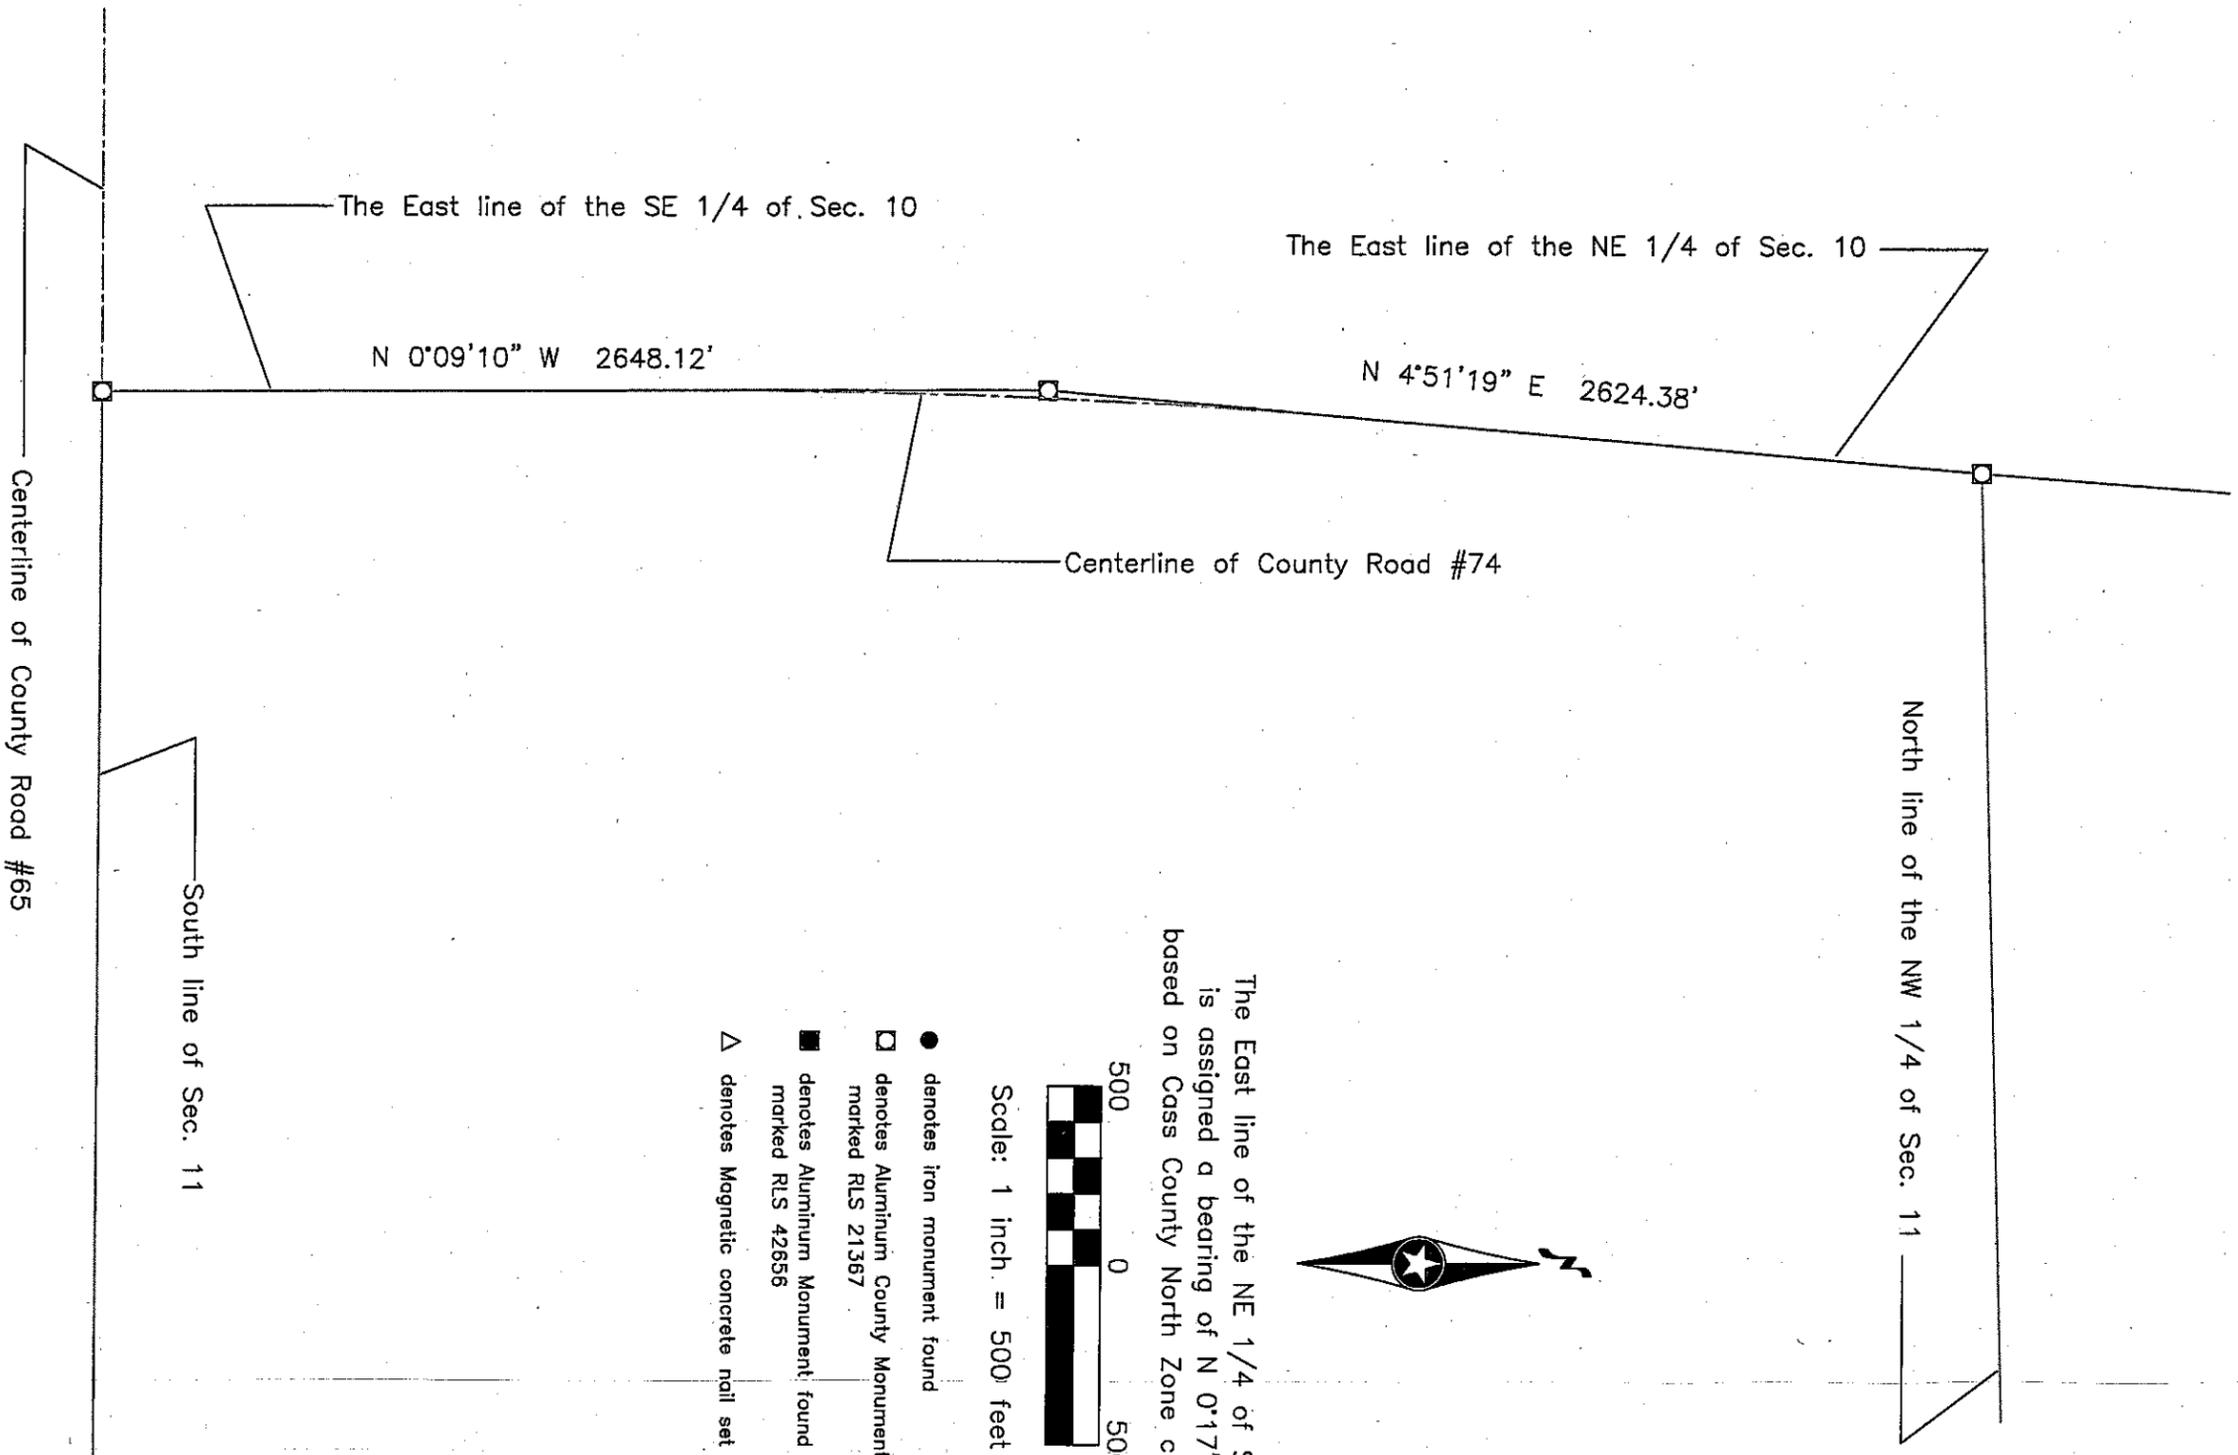

The East line of the NE 1/4 of Sec. 34 is assigned a bearing of N 0°17'49" W based on Cass County North Zone coordinates.



Scale: 1 inch = 500 feet

- denotes iron monument found
- denotes Aluminum County Monument marked RLS 21367
- denotes Aluminum Monument found marked RLS 42656
- △ denotes Magnetic concrete nail set

CASS COUNTY SURVEYOR
8045 County Road 12 NW
Walker, MN 56484
(218)547-1211 (117)

Sheet 3 of 3

I HEREBY CERTIFY THAT THIS SURVEY, PLAN OR REPORT WAS PREPARED BY ME OR UNDER MY DIRECT SUPERVISION AND THAT I AM A DULY LICENSED LAND SURVEYOR UNDER THE LAWS OF THE STATE OF MINNESOTA.

Terry L. Freeman, MN LIC. NO. 21367

11/28/15
DATE

#2015.006