


Certificate of Survey for:
CASS COUNTY HIGHWAY DEPARTMENT

Part of Sections 13 and 24, Twp. 143 N., Rge. 26 W. of the 5th P.M.

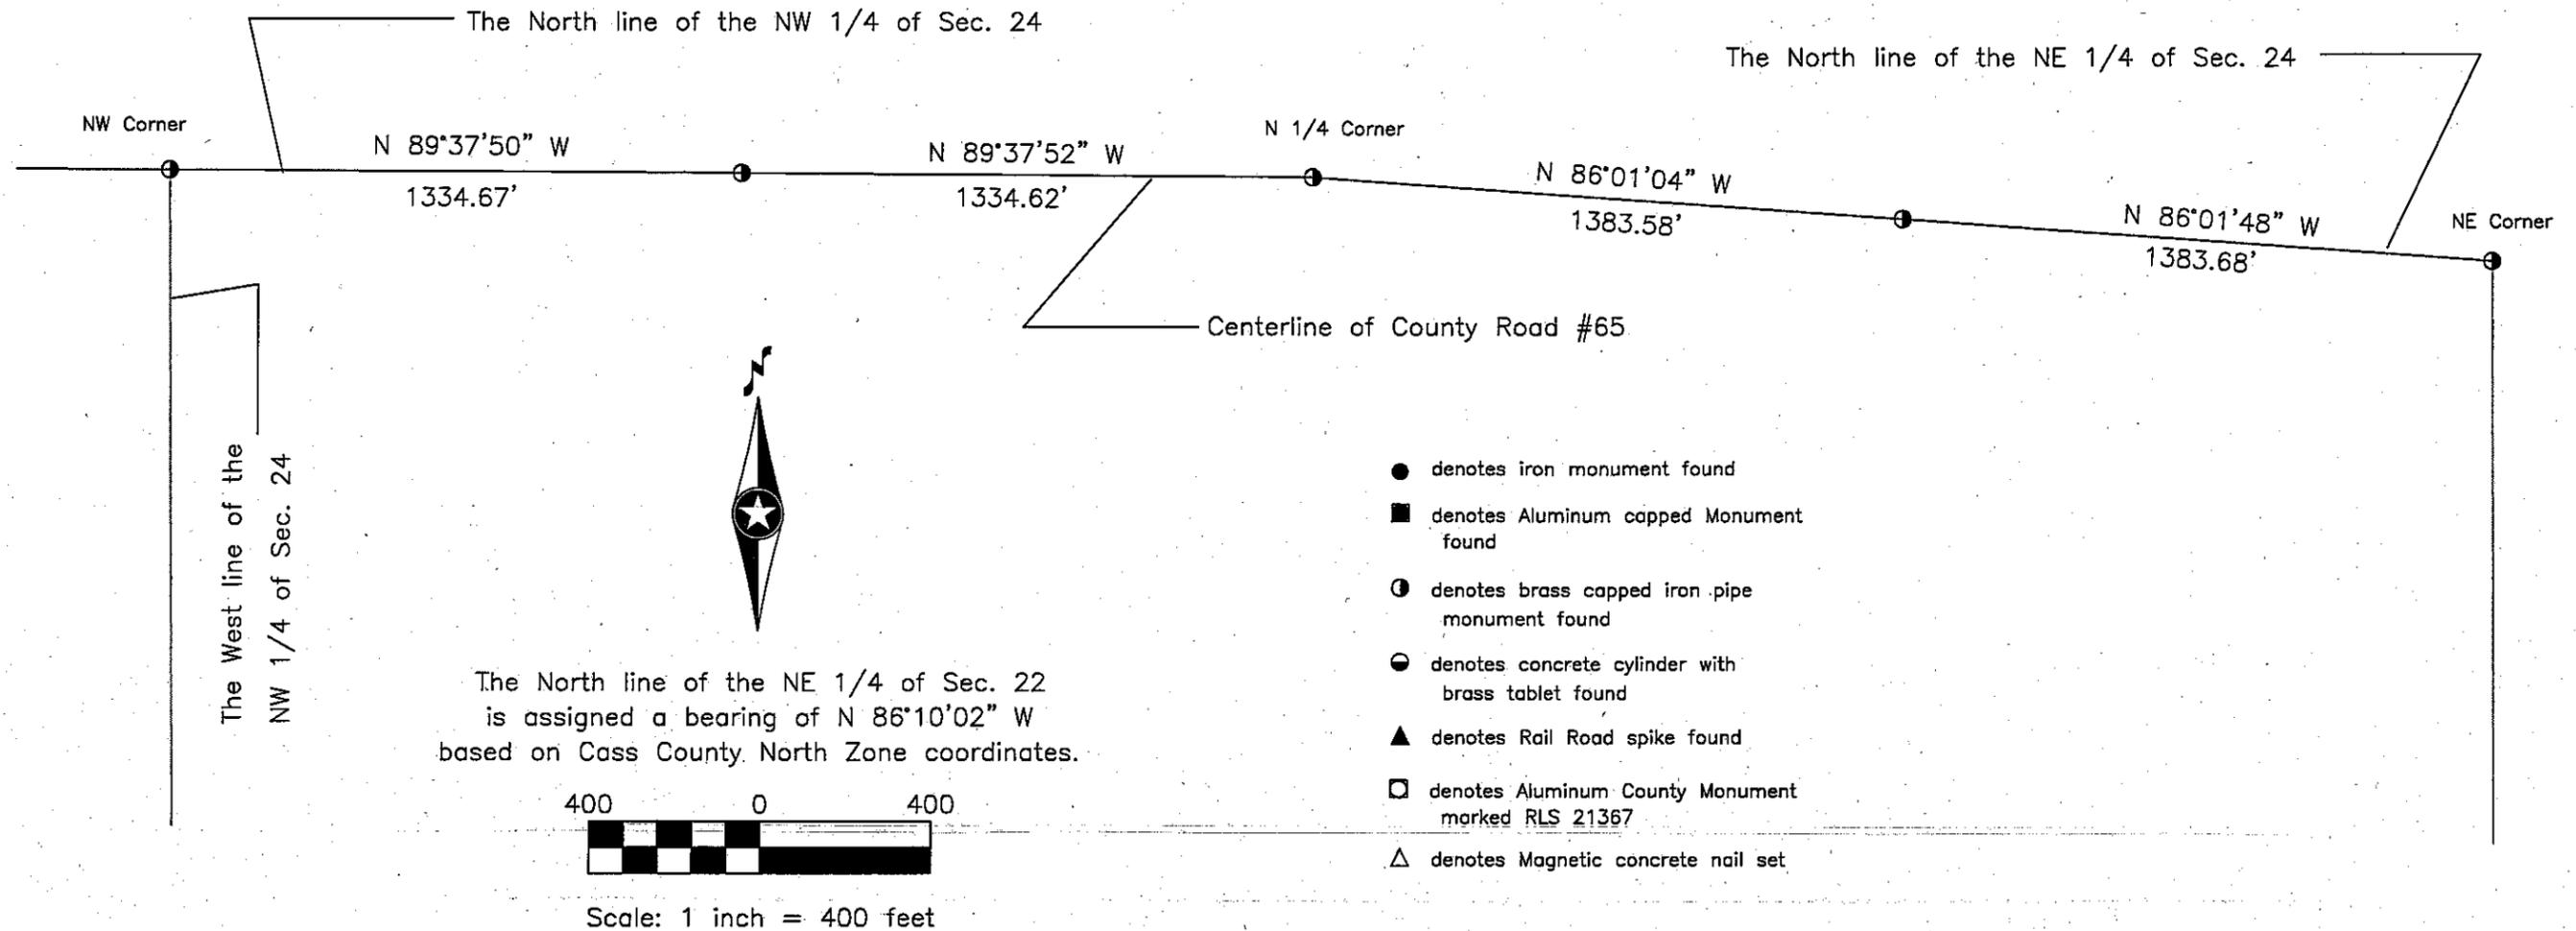

CASS COUNTY SURVEYOR
 8045 County Road 12 NW
 Walker, MN 56484
 (218)547-1211 (117)


Sheet 1 of 6

I HEREBY CERTIFY THAT THIS SURVEY, PLAN OR REPORT WAS PREPARED BY ME OR UNDER MY DIRECT SUPERVISION AND THAT I AM A DULY LICENSED LAND SURVEYOR UNDER THE LAWS OF THE STATE OF MINNESOTA.

Terry L. Freeman
 Terry L. Freeman, MN LIC. NO. 21367 12/16/15 DATE


Certificate of Survey for:
CASS COUNTY HIGHWAY DEPARTMENT

Part of Sections 14 and 23, Twp. 143 N., Rge. 26 W. of the 5th P.M.

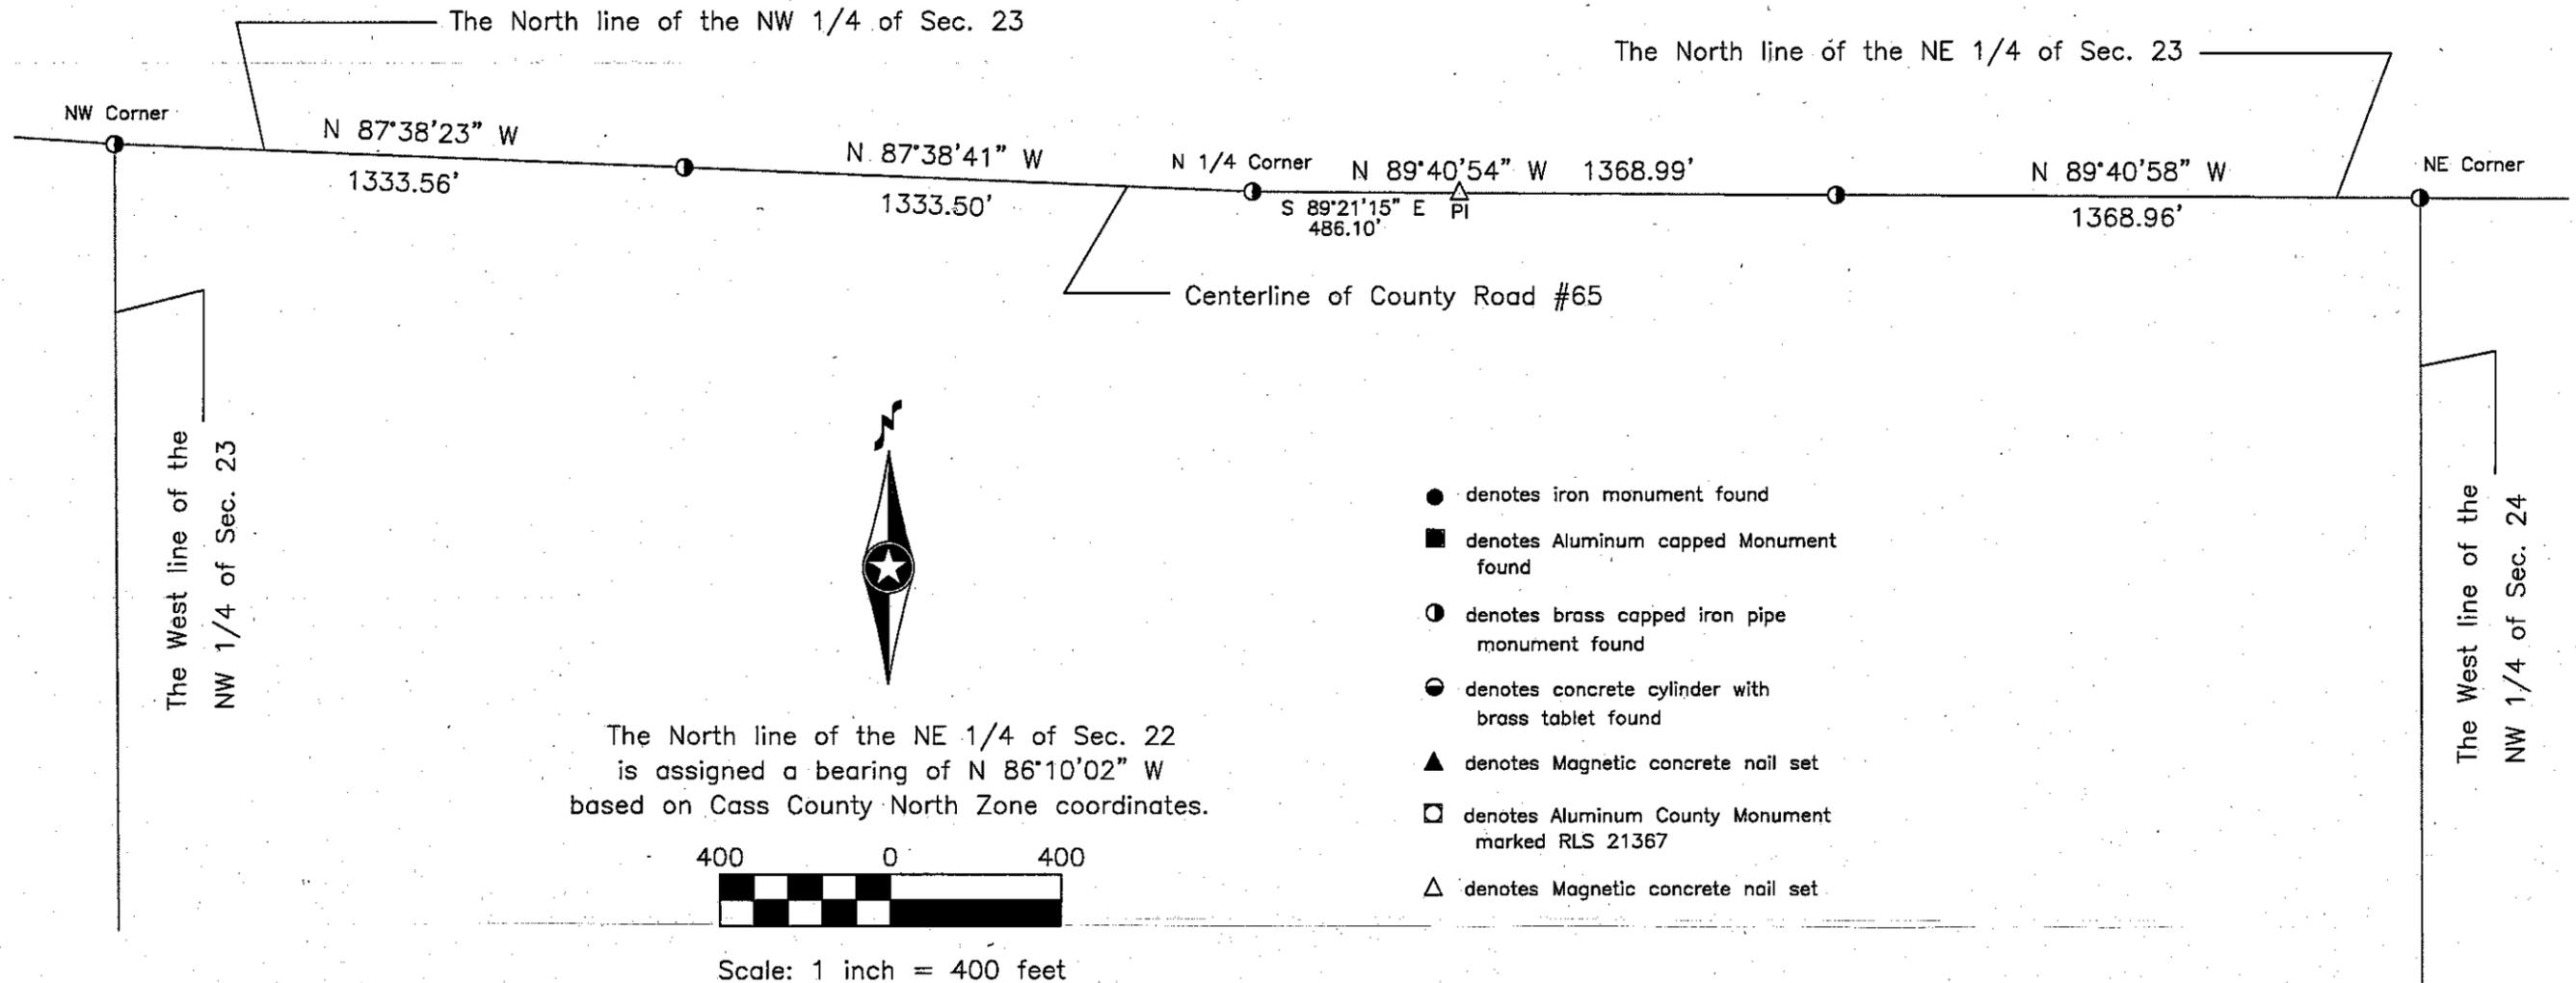

- denotes iron monument found
- denotes Aluminum capped Monument found
- ⊙ denotes brass capped iron pipe monument found
- ⊖ denotes concrete cylinder with brass tablet found
- ▲ denotes Magnetic concrete nail set
- denotes Aluminum County Monument marked RLS 21367
- △ denotes Magnetic concrete nail set

The North line of the NE 1/4 of Sec. 22 is assigned a bearing of N 86°10'02" W based on Cass County North Zone coordinates.

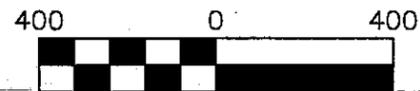

Scale: 1 inch = 400 feet

CASS COUNTY SURVEYOR
 8045 County Road 12 NW
 Walker, MN 56484
 (218)547-1211 (117)


Sheet 2 of 6

I HEREBY CERTIFY THAT THIS SURVEY, PLAN OR REPORT WAS PREPARED BY ME OR UNDER MY DIRECT SUPERVISION AND THAT I AM A DULY LICENSED LAND SURVEYOR UNDER THE LAWS OF THE STATE OF MINNESOTA.

Terry L. Freeman
 Terry L. Freeman, MN LIC. NO. 21367 DATE 12/16/15

Certificate of Survey for:
CASS COUNTY HIGHWAY DEPARTMENT

Part of Sections 15 and 22, Twp. 143 N., Rge. 26 W. of the 5th P.M.

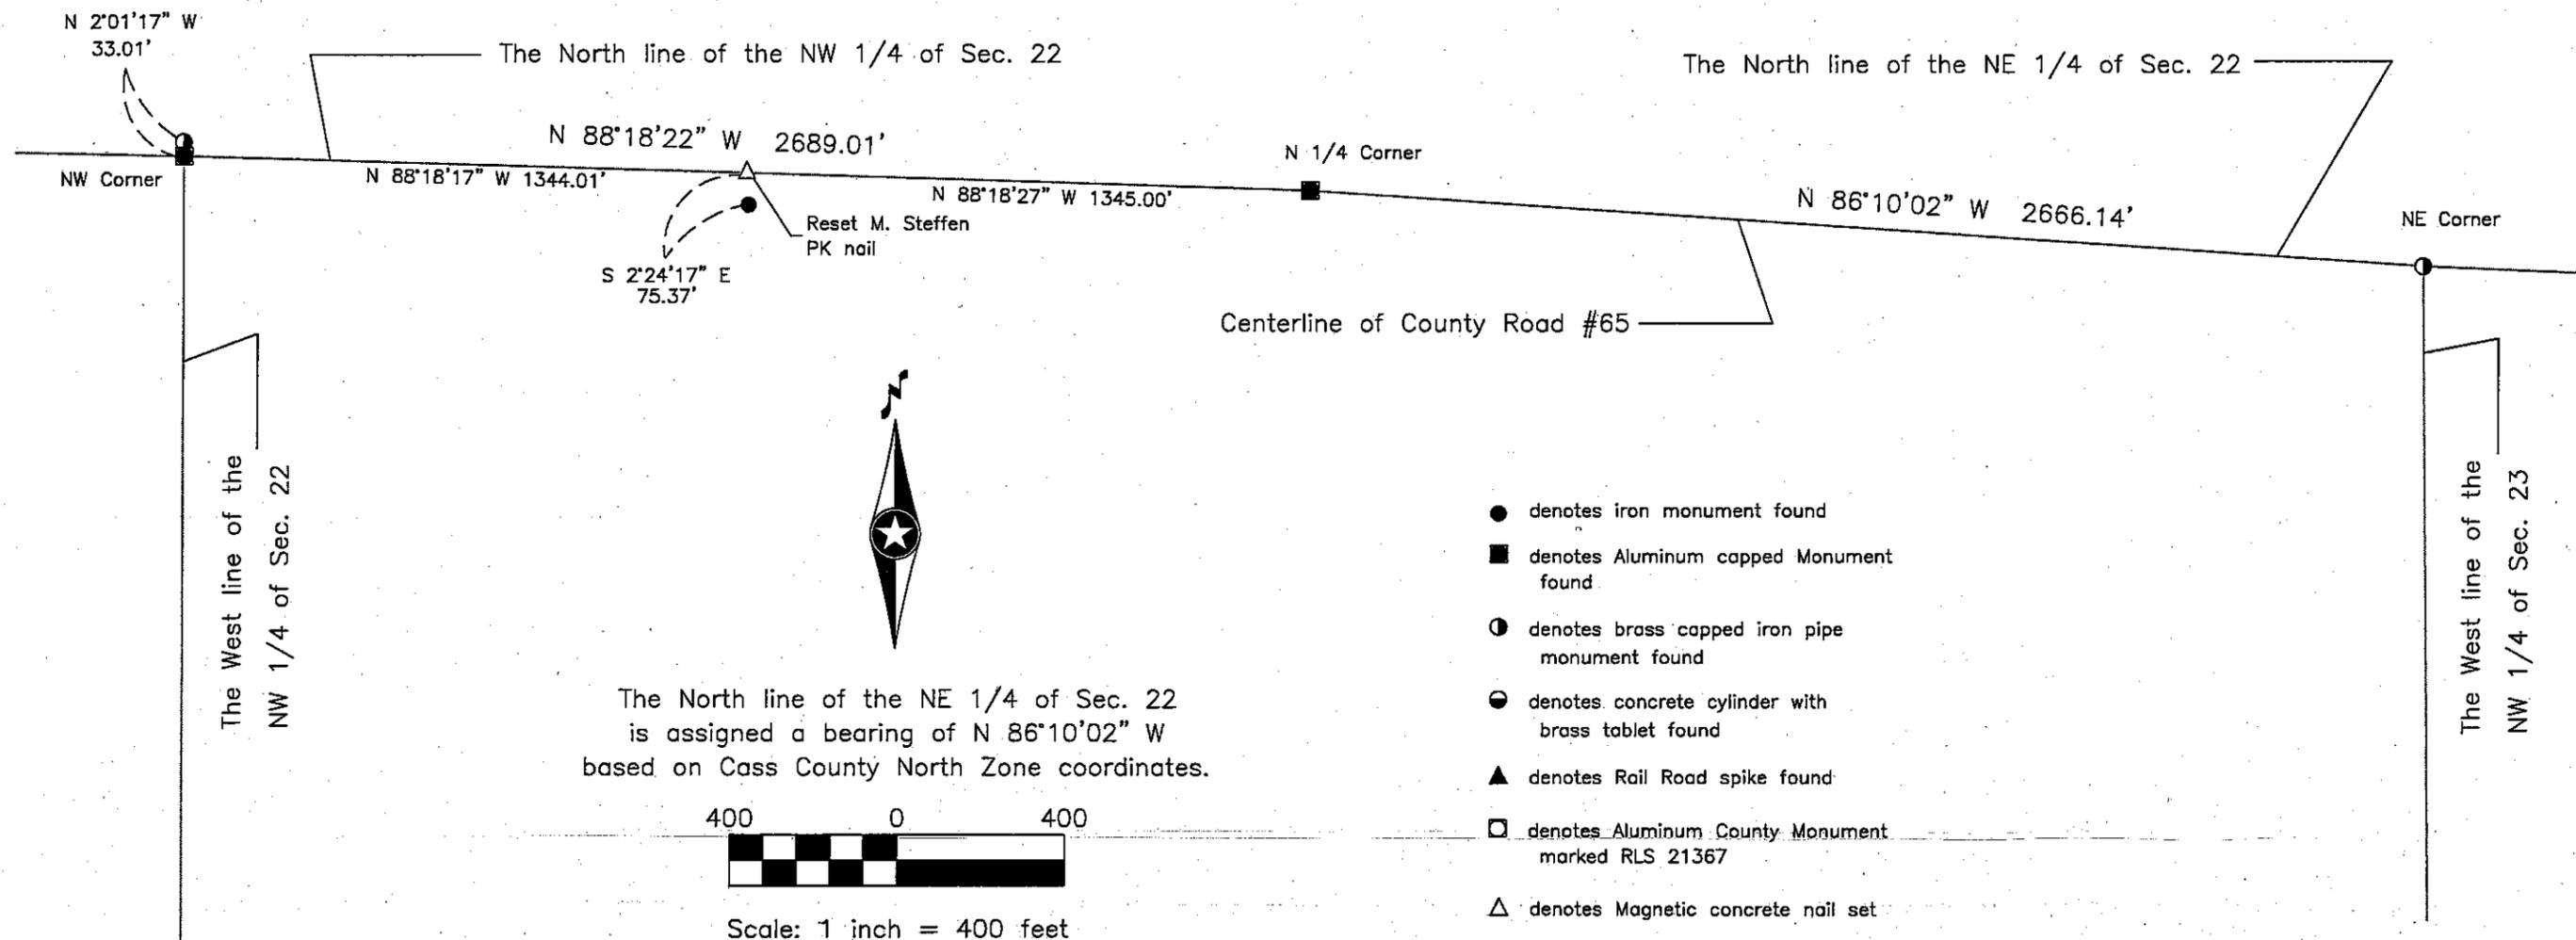

- denotes iron monument found
- denotes Aluminum capped Monument found
- ⊙ denotes brass capped iron pipe monument found
- ⊗ denotes concrete cylinder with brass tablet found
- ▲ denotes Rail Road spike found
- denotes Aluminum County Monument marked RLS 21367
- △ denotes Magnetic concrete nail set


CASS COUNTY SURVEYOR
 8045 County Road 12 NW
 Walker, MN 56484
 (218)547-1211 (117)

Sheet 3 of 6

I HEREBY CERTIFY THAT THIS SURVEY, PLAN OR REPORT WAS PREPARED BY ME OR UNDER MY DIRECT SUPERVISION AND THAT I AM A DULY LICENSED LAND SURVEYOR UNDER THE LAWS OF THE STATE OF MINNESOTA.
Terry L. Freeman
 Terry L. Freeman, MN LIC. NO. 21367 12/16/15
 DATE

Certificate of Survey for:
CASS COUNTY HIGHWAY DEPARTMENT

Part of Sections 16, 20 and 21, Twp. 143 N., Rge. 26 W. of the 5th P.M.

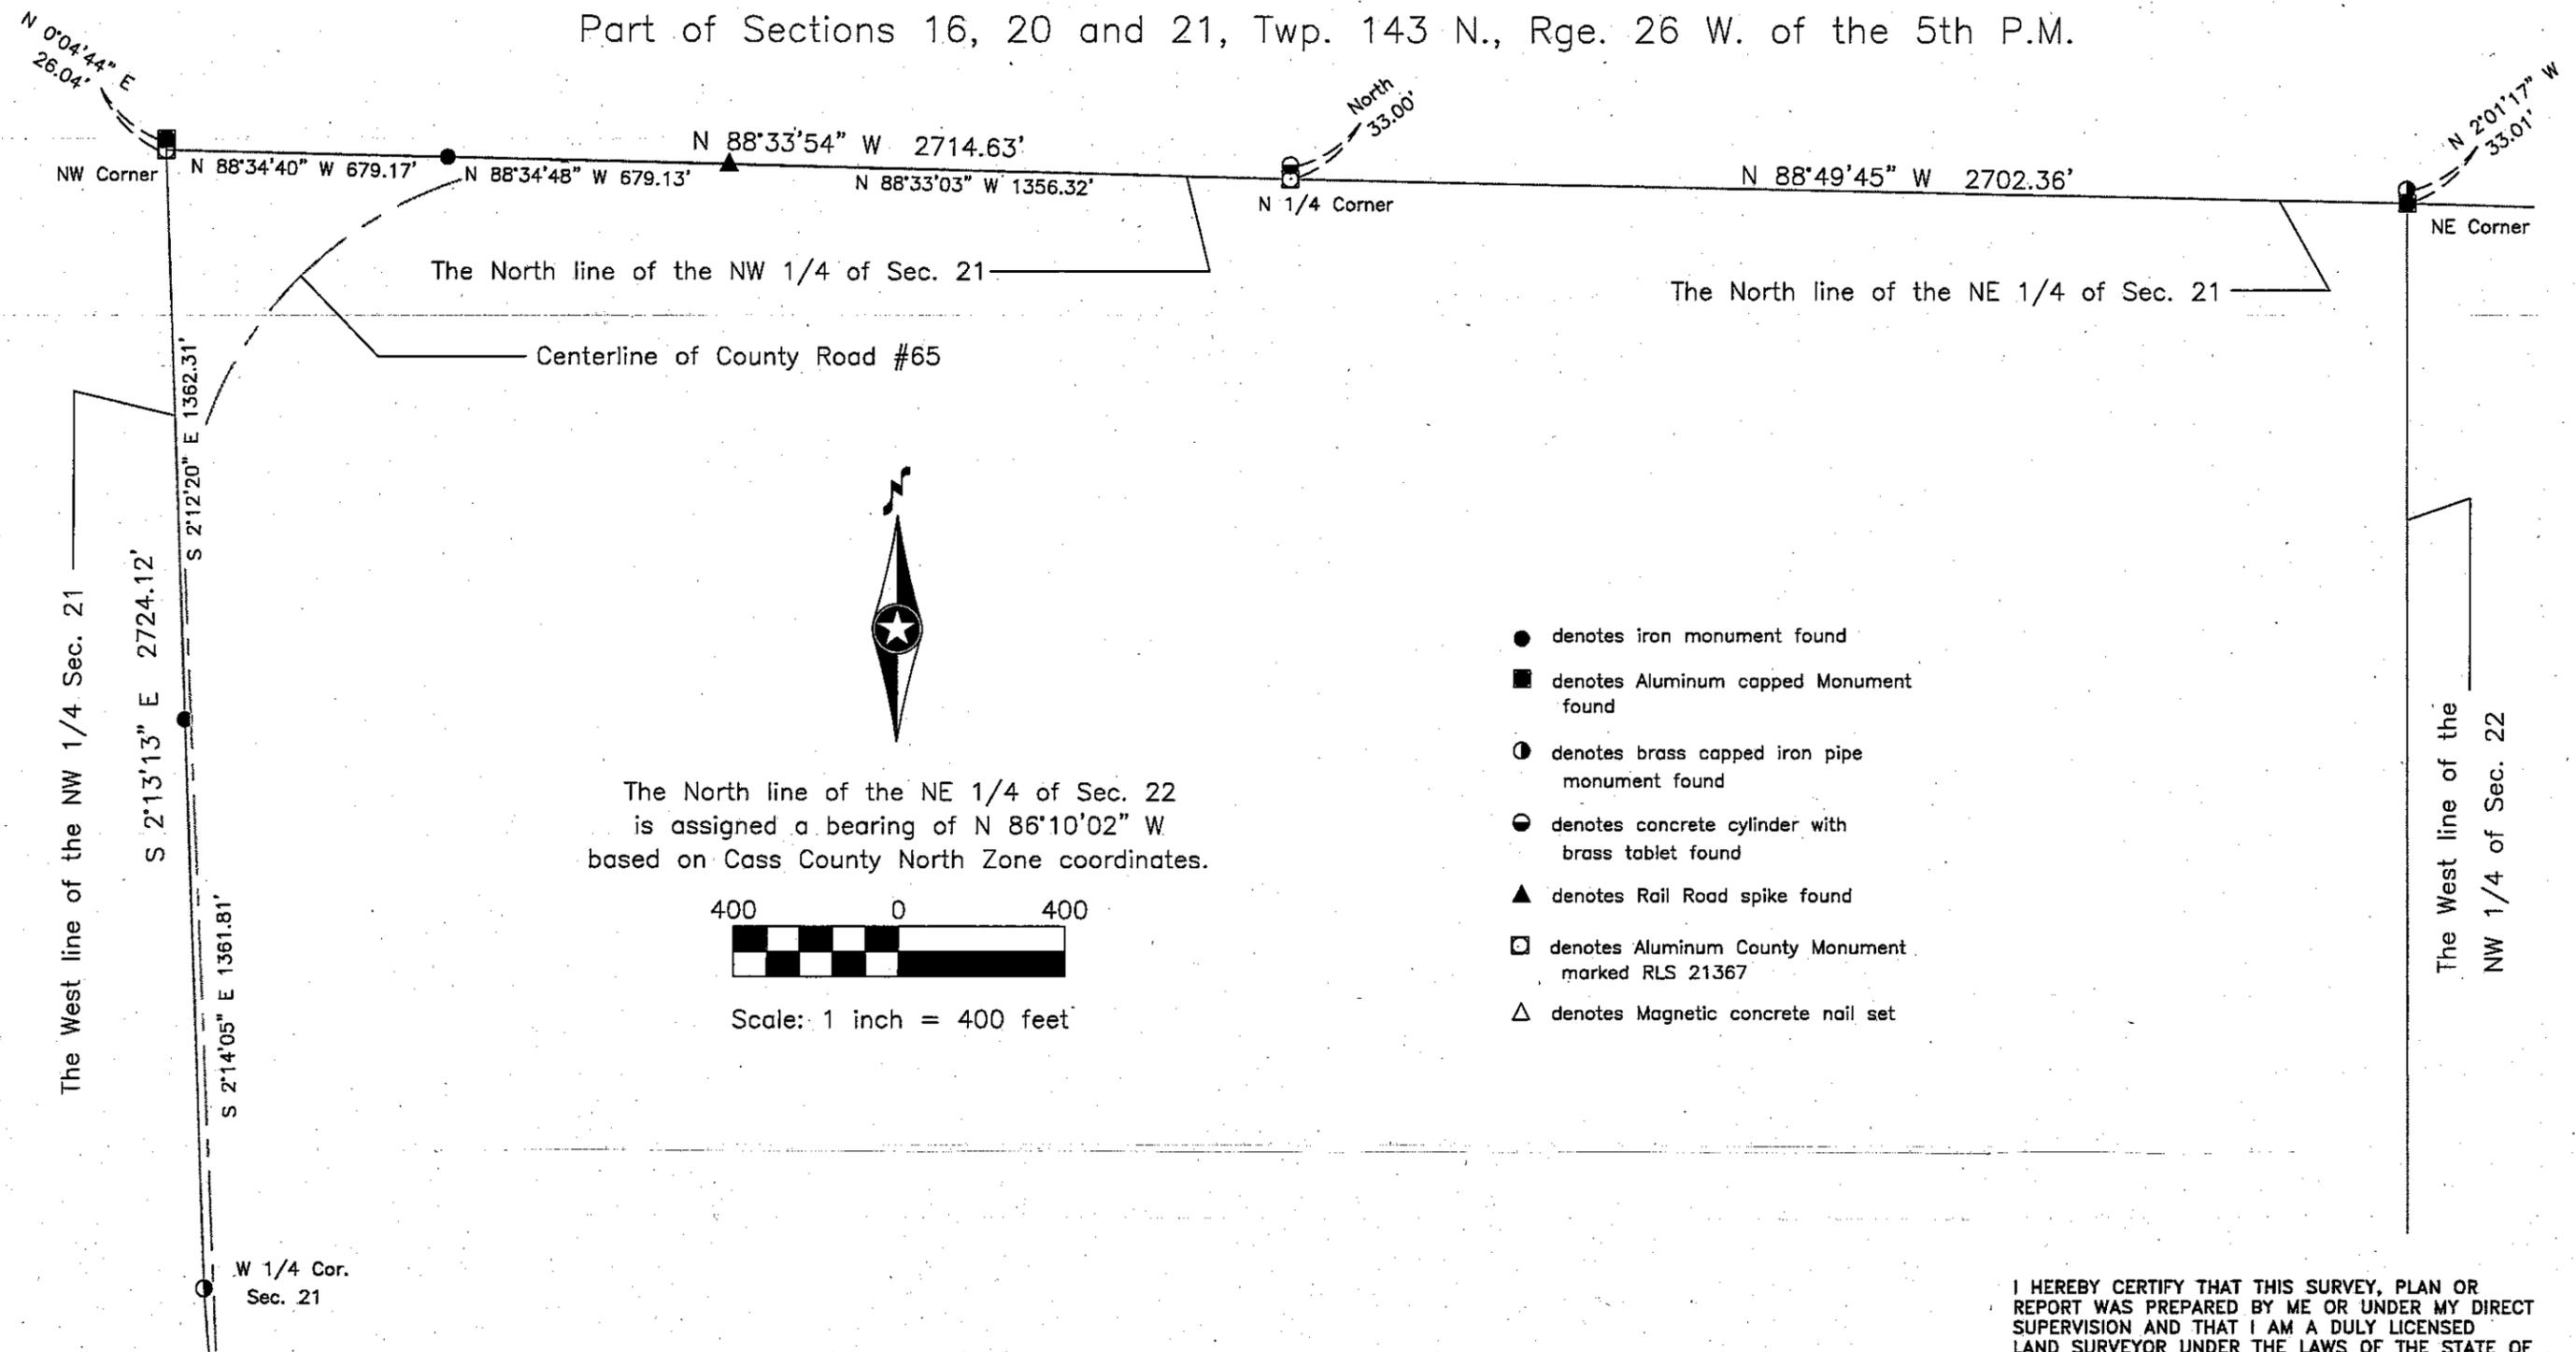

- denotes iron monument found
- denotes Aluminum capped Monument found
- ⊙ denotes brass capped iron pipe monument found
- ⊗ denotes concrete cylinder with brass tablet found
- ▲ denotes Rail Road spike found
- denotes Aluminum County Monument marked RLS 21367
- △ denotes Magnetic concrete nail set

The North line of the NE 1/4 of Sec. 22 is assigned a bearing of N 86°10'02" W based on Cass County North Zone coordinates.



Scale: 1 inch = 400 feet

CASS COUNTY SURVEYOR
 8045 County Road 12 NW
 Walker, MN 56484
 (218)547-1211 (117)

Sheet 4 of 6


I HEREBY CERTIFY THAT THIS SURVEY, PLAN OR REPORT WAS PREPARED BY ME OR UNDER MY DIRECT SUPERVISION AND THAT I AM A DULY LICENSED LAND SURVEYOR UNDER THE LAWS OF THE STATE OF MINNESOTA.

Terry L. Freeman
 Terry L. Freeman, MN LIC. NO. 21367 DATE 12/16/15

Certificate of Survey for:
CASS COUNTY HIGHWAY DEPARTMENT
 Part of Section 20, 21, 28, 29 Twp. 143 N., Rge. 26 W. of the 5th P.M.




The North line of the NE 1/4 of Sec. 22 is assigned a bearing of N 86°10'02" W based on Cass County North Zone coordinates.

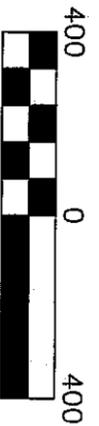

Scale: 1 inch = 400 feet

- denotes iron monument found
- denotes Aluminum capped Monument found
- denotes brass capped iron pipe monument found
- denotes concrete cylinder with brass tablet found
- ▲ denotes Rail Road spike found
- denotes Aluminum County Monument marked RLS 21367
- ▽ denotes Magnetic concrete nail set

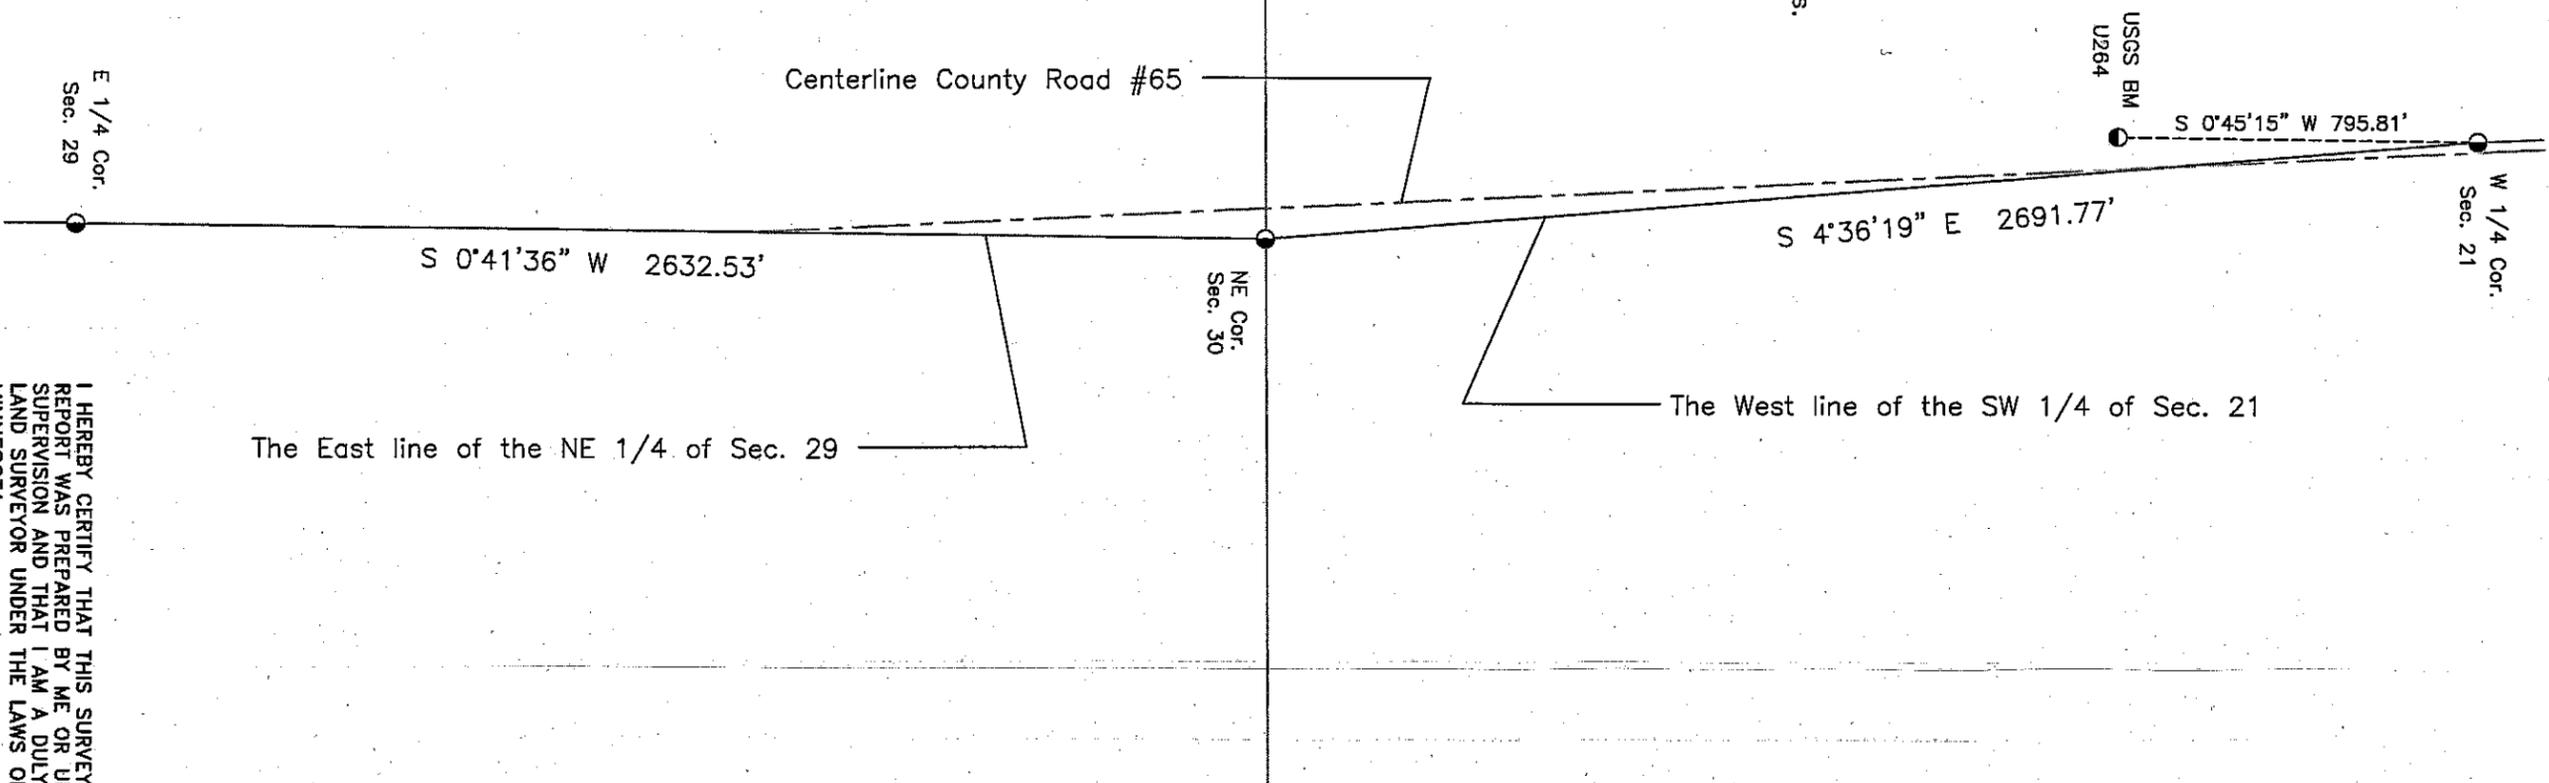

CASS COUNTY SURVEYOR
 8045 County Road 12 NW
 Walker, MN 56484
 (218)547-1211 (117)

Sheet 5 of 6

I HEREBY CERTIFY THAT THIS SURVEY, PLAN OR REPORT WAS PREPARED BY ME OR UNDER MY DIRECT SUPERVISION AND THAT I AM A DULY LICENSED LAND SURVEYOR UNDER THE LAWS OF THE STATE OF MINNESOTA.

Terry *[Signature]* Freemdn, MN LIC. NO. 21367 DATE 12/16/15


#2015.007

Certificate of Survey for:
CASS COUNTY HIGHWAY DEPARTMENT

Part of Sections 28, 29, 30 and 32, Twp. 143 N., Rge. 26 W. of the 5th P.M.




The North line of the NE 1/4 of Sec. 22
 is assigned a bearing of N 86°10'02" W
 based on Cass County North Zone coordinates.

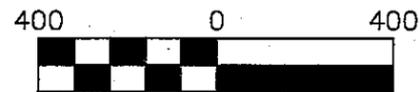

Scale: 1 inch = 400 feet

- denotes iron monument found
- denotes Aluminum capped Monument found
- denotes brass capped iron pipe monument found
- ⊙ denotes concrete cylinder with brass tablet found
- ▲ denotes Rail Road spike found
- denotes Aluminum County Monument marked RLS 21367
- △ denotes Magnetic concrete nail set

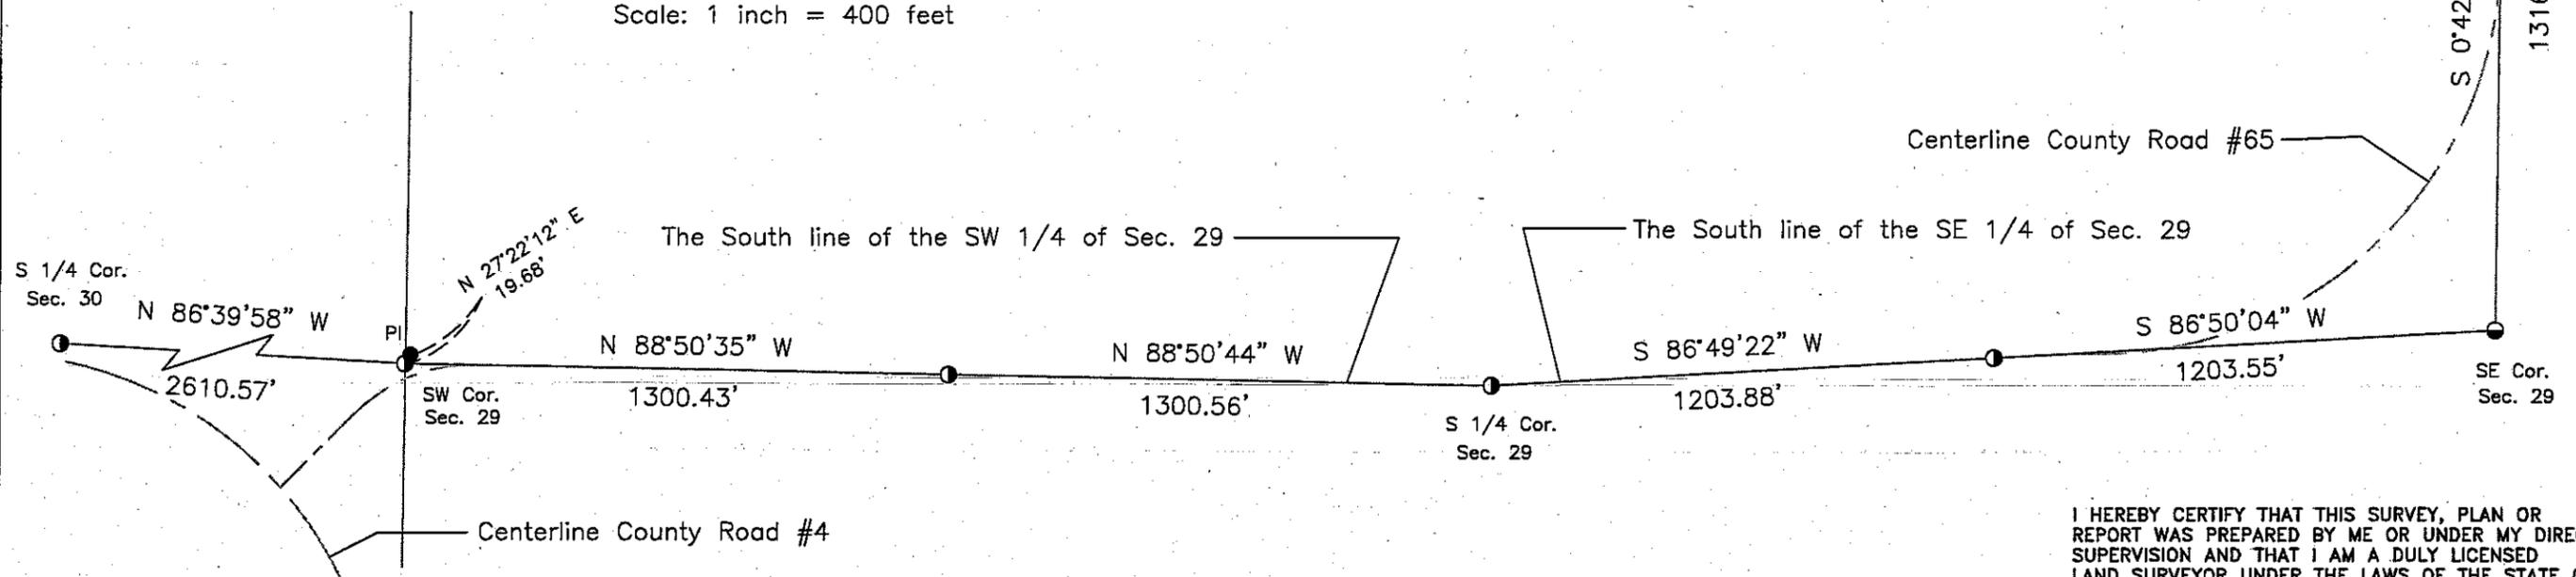

CASS COUNTY SURVEYOR
 8045 County Road 12 NW
 Walker, MN 56484
 (218)547-1211 (117)

Sheet 6 of 6

I HEREBY CERTIFY THAT THIS SURVEY, PLAN OR REPORT WAS PREPARED BY ME OR UNDER MY DIRECT SUPERVISION AND THAT I AM A DULY LICENSED LAND SURVEYOR UNDER THE LAWS OF THE STATE OF MINNESOTA.

Terry L. Freeman
 Terry L. Freeman, MN LIC. NO. 21367
 12/16/15 DATE