

Certificate of Survey for:

CASS COUNTY HIGHWAY DEPARTMENT

Part of Section 30, 31 and 32, Twp. 143 N., Rge. 26 W. of the 5th P.M.

N 1/4
Sec 31

N 86°39'58" E 2610.57'

The North line of the NE 1/4 of Sec. 31

NE Cor
Sec 31

Centerline of CSAH #4

The East line of the NE 1/4
of the NE 1/4 of Sec. 31

Centerline of County Rd #65



The North line of the NE 1/4 of Sec. 31
is assigned a bearing of N 86°39'58" W
based on Cass County North Zone coordinates.



Scale: 1 inch = 400 feet

- denotes iron monument found
- denotes Square Steel tube found
- denotes brass capped iron pipe monument found
- denotes concrete cylinder with brass tablet found
- ▲ denotes Rail Road spike found
- denotes Aluminum County Monument marked RLS 21367
- △ denotes Magnetic concrete nail set

The East line of the NE 1/4
of the SE 1/4 of Sec. 31

The North line of the NE 1/4 of
Sec. 6, Twp. 142 N., Rge. 28 W.

S 0°12'21" W 1310.28'

S 0°10'58" W 1310.50'

E 1/4
Sec 31

S 0°13'34" W 1309.41'

S 0°13'38" W 1309.57'

NE Cor
Sec 6

I HEREBY CERTIFY THAT THIS SURVEY, PLAN OR
REPORT WAS PREPARED BY ME OR UNDER MY DIRECT
SUPERVISION AND THAT I AM A DULY LICENSED
LAND SURVEYOR UNDER THE LAWS OF THE STATE OF
MINNESOTA.

Terry Freeman
Terry L Freeman, MN LIC. NO. 21367

CASS COUNTY SURVEYOR

8045 County Road 12 NW
Walker, MN 56484
(218)547-1211 (117)

Sheet 1 of 6

#2013.016

Certificate of Survey for:

CASS COUNTY HIGHWAY DEPARTMENT

Part of Sections 6 and 5 Twp. 142 N., Rge. 26 W. of the 5th P.M.

The North line of the NE 1/4 of Sec. 6, Twp. 142 N., Rge. 28 W.

NE Cor
Sec 6




The East line of the NE 1/4 of Sec. 6 is assigned a bearing of S 0°27'10" E based on Cass County North Zone coordinates.



Scale: 1 inch = 400 feet

- denotes iron monument found
- denotes Square Steel tube found
- ⊙ denotes brass capped iron pipe monument found
- ⊙ denotes concrete cylinder with brass tablet found
- ▲ denotes Rail Road spike found
- denotes Aluminum County Monument marked RLS 21367
- △ denotes Magnetic concrete nail set

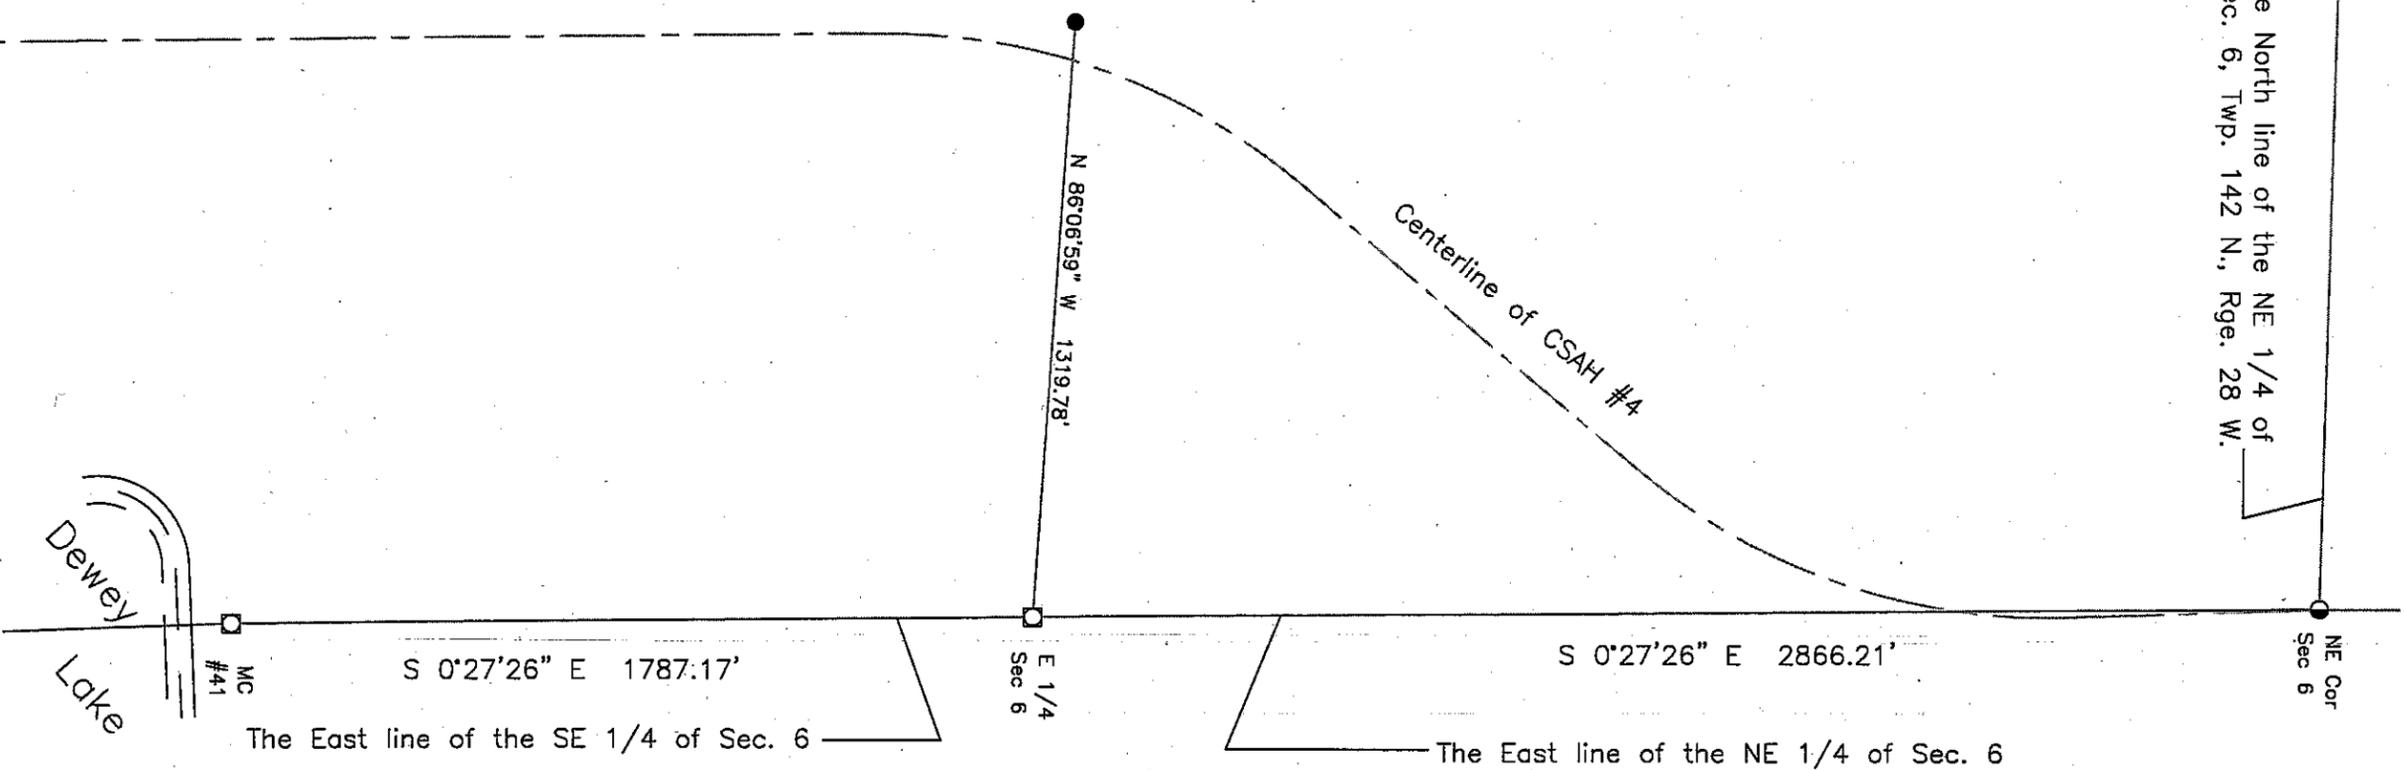

Sheet 2 of 6

CASS COUNTY SURVEYOR
8045 County Road 12 NW
Walker, MN 56484
(218)547-1211 (117)

I HEREBY CERTIFY THAT THIS SURVEY, PLAN OR REPORT WAS PREPARED BY ME OR UNDER MY DIRECT SUPERVISION AND THAT I AM A DULY LICENSED LAND SURVEYOR UNDER THE LAWS OF THE STATE OF MINNESOTA.


Terry L. Freeman
Terry L. Freeman, MN LIC. NO. 21367
12/23/15

#2013.016


Certificate of Survey for:

CASS COUNTY HIGHWAY DEPARTMENT

Part of Sections 7 and 8 Twp. 142 N., Rge. 26 W. of the 5th P.M.

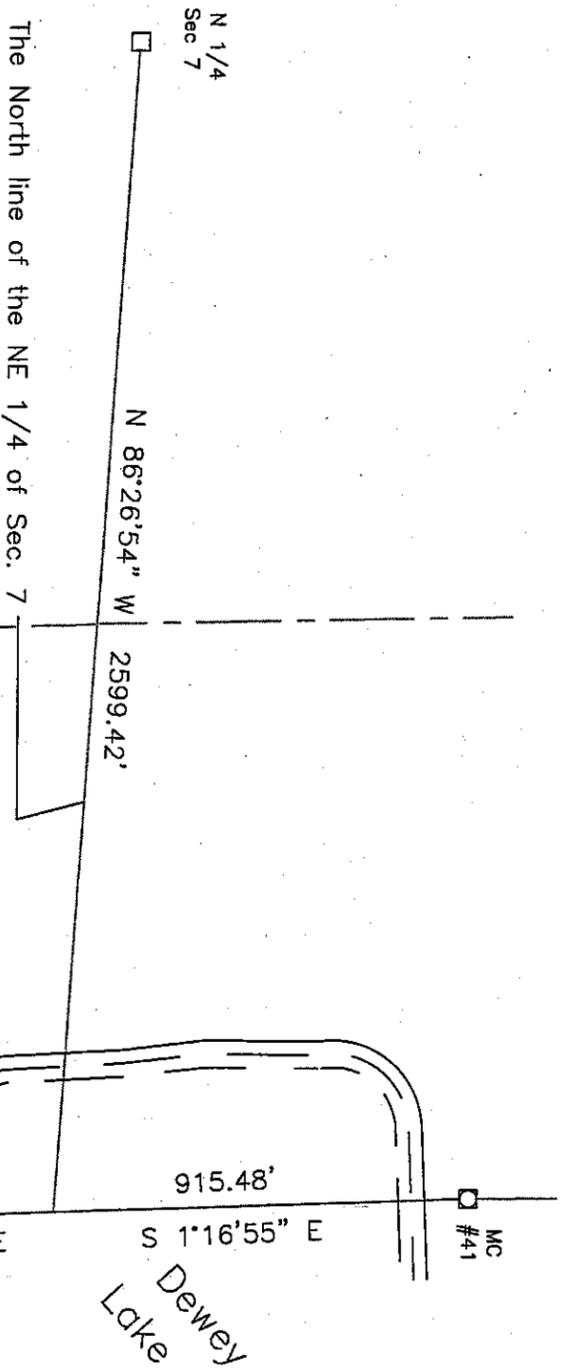

The East line of the NE 1/4 of Sec. 6 is assigned a bearing of S 0°27'10" E based on Cass County North Zone coordinates.

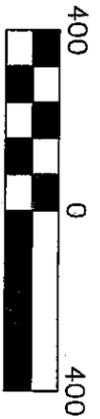

- denotes iron monument found
- denotes Square Steel tube found
- denotes brass capped iron pipe monument found
- denotes concrete cylinder with brass tablet found
- ▲ denotes Rail Road spike found
- denotes Aluminum County Monument marked RLS 21367
- △ denotes Magnetic concrete nail set

I HEREBY CERTIFY THAT THIS SURVEY, PLAN OR REPORT WAS PREPARED BY ME OR UNDER MY DIRECT SUPERVISION AND THAT I AM A DULY LICENSED LAND SURVEYOR UNDER THE LAWS OF THE STATE OF MINNESOTA.

Terry L. Freeman, MN LIC. NO. 21367

CASS COUNTY SURVEYOR
8046 County Road 12 NW
Walker, MN 56484
(218)547-1211 (417)

Sheet 3 of 6

#2013.016

Certificate of Survey for:
CASS COUNTY HIGHWAY DEPARTMENT

Part of Sections 7, 8 and 17, Twp. 142 N., Rge. 26 W. of the 5th P.M.




The East line of the NE 1/4 of Sec. 6 is assigned a bearing of S 0°27'10" E based on Cass County North Zone coordinates.



Scale: 1 inch = 400 feet

- denotes iron monument found
- denotes Square Steel tube found
- ⊙ denotes brass capped iron pipe monument found
- ⊗ denotes concrete cylinder with brass tablet found
- ▲ denotes Rail Road spike found
- ⊠ denotes Aluminum County Monument marked RLS 21367
- △ denotes Magnetic concrete nail set

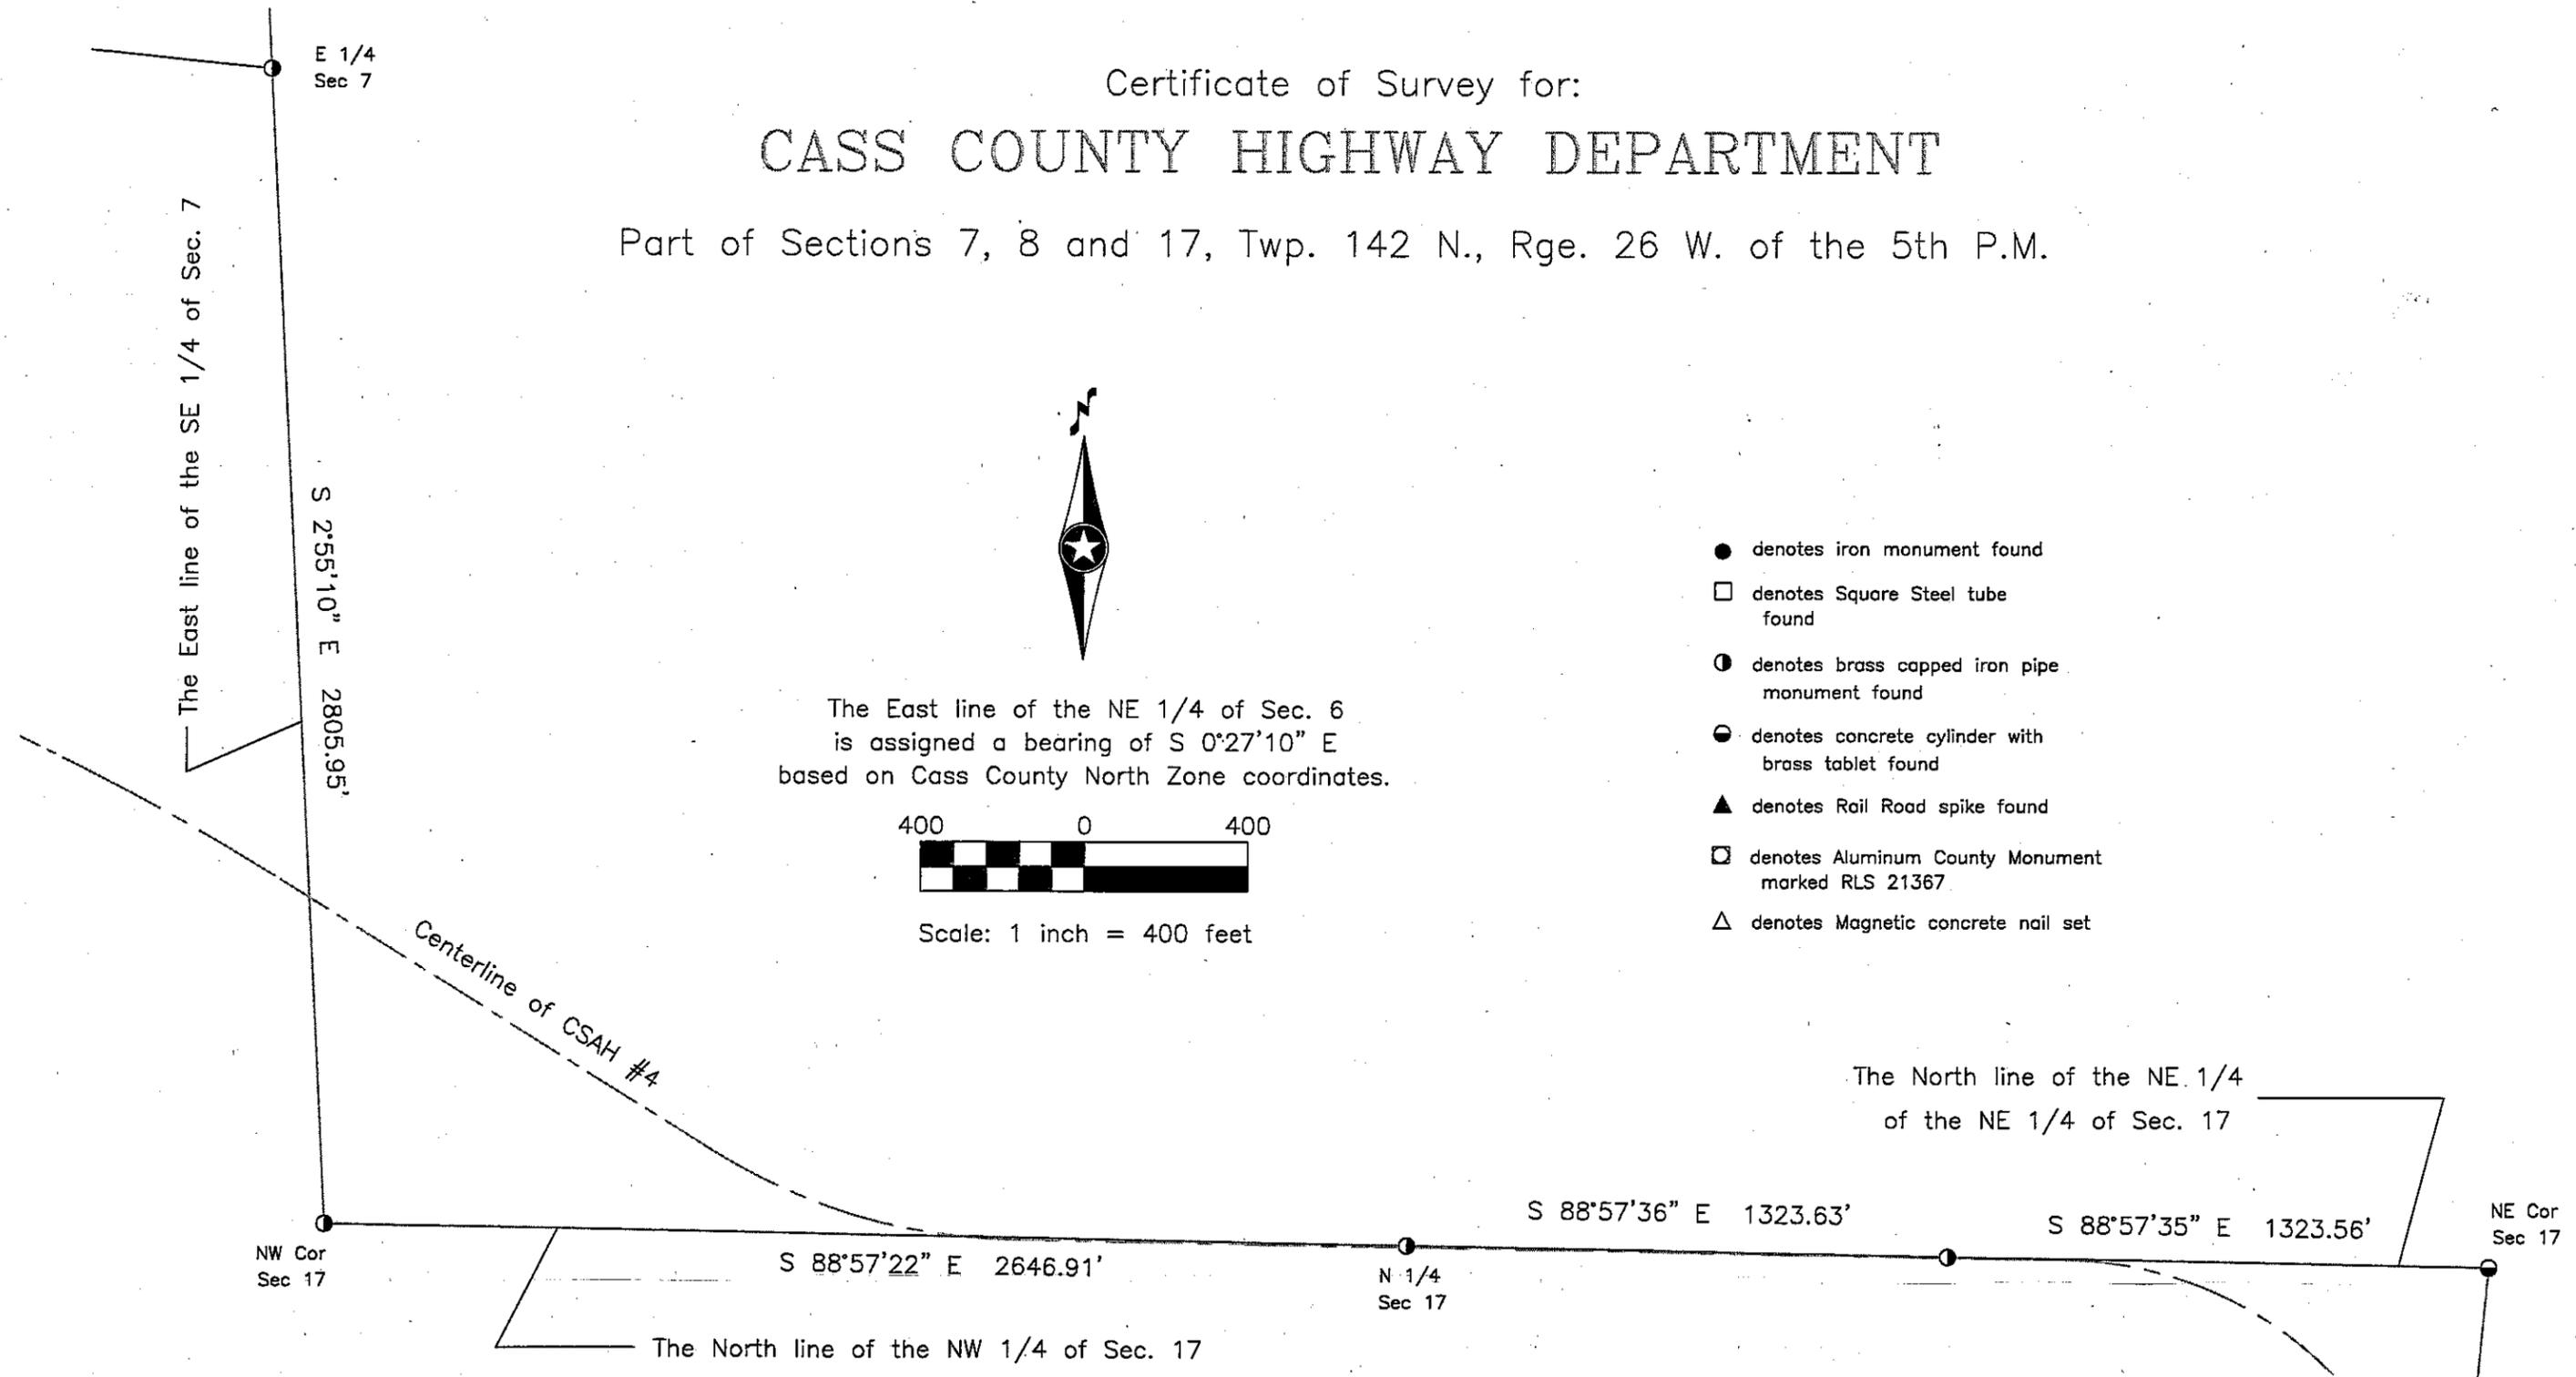

CASS COUNTY SURVEYOR
 8045 County Road 12 NW
 Walker, MN 56484
 (218)547-1211 (117)

Sheet 4 of 6


I HEREBY CERTIFY THAT THIS SURVEY, PLAN OR REPORT WAS PREPARED BY ME OR UNDER MY DIRECT SUPERVISION AND THAT I AM A DULY LICENSED LAND SURVEYOR UNDER THE LAWS OF THE STATE OF MINNESOTA.

 Terry L. Freeman, MN LIC. NO. 21367 DATE 12/23/15

Certificate of Survey for:

CASS COUNTY HIGHWAY DEPARTMENT

Part of Sections 16 and 17, Twp. 142 N., Rge. 26 W. of the 5th P.M.

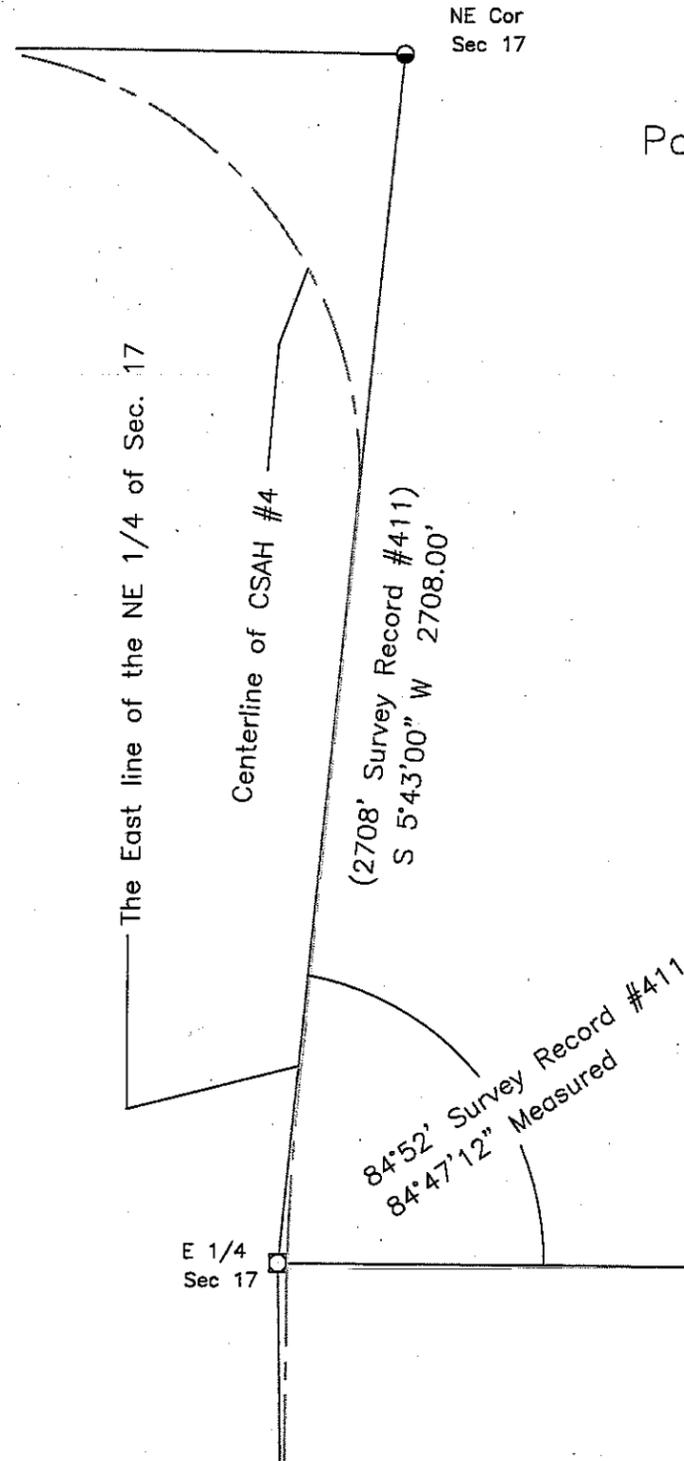

The East line of the NE 1/4 of Sec. 6
is assigned a bearing of S 0°27'10\" E
based on Cass County North Zone coordinates.



Scale: 1 inch = 400 feet

- denotes iron monument found
- denotes Square Steel tube found
- ⊙ denotes brass capped iron pipe monument found
- ⊖ denotes concrete cylinder with brass tablet found
- ▲ denotes Rail Road spike found
- ⊠ denotes Aluminum County Monument marked RLS 21367
- △ denotes Magnetic concrete nail set

The East to West 1/4 line of Sec. 16

S 89°29'48\" E 5259.00'
(5259' Survey Record #411)

E 1/4
Sec 16

CASS COUNTY SURVEYOR
8045 County Road 12 NW
Walker, MN 56484
(218)547-1211 (117)

Sheet 5 of 6


I HEREBY CERTIFY THAT THIS SURVEY, PLAN OR REPORT WAS PREPARED BY ME OR UNDER MY DIRECT SUPERVISION AND THAT I AM A DULY LICENSED LAND SURVEYOR UNDER THE LAWS OF THE STATE OF MINNESOTA.

Terry L. Freeman
Terry L. Freeman, MN LIC. NO. 21367 DATE 12/23/15

Certificate of Survey for:

CASS COUNTY HIGHWAY DEPARTMENT


Part of Sections 16, 17, 20 and 21 Twp. 142 N., Rge. 26 W. of the 5th P.M.

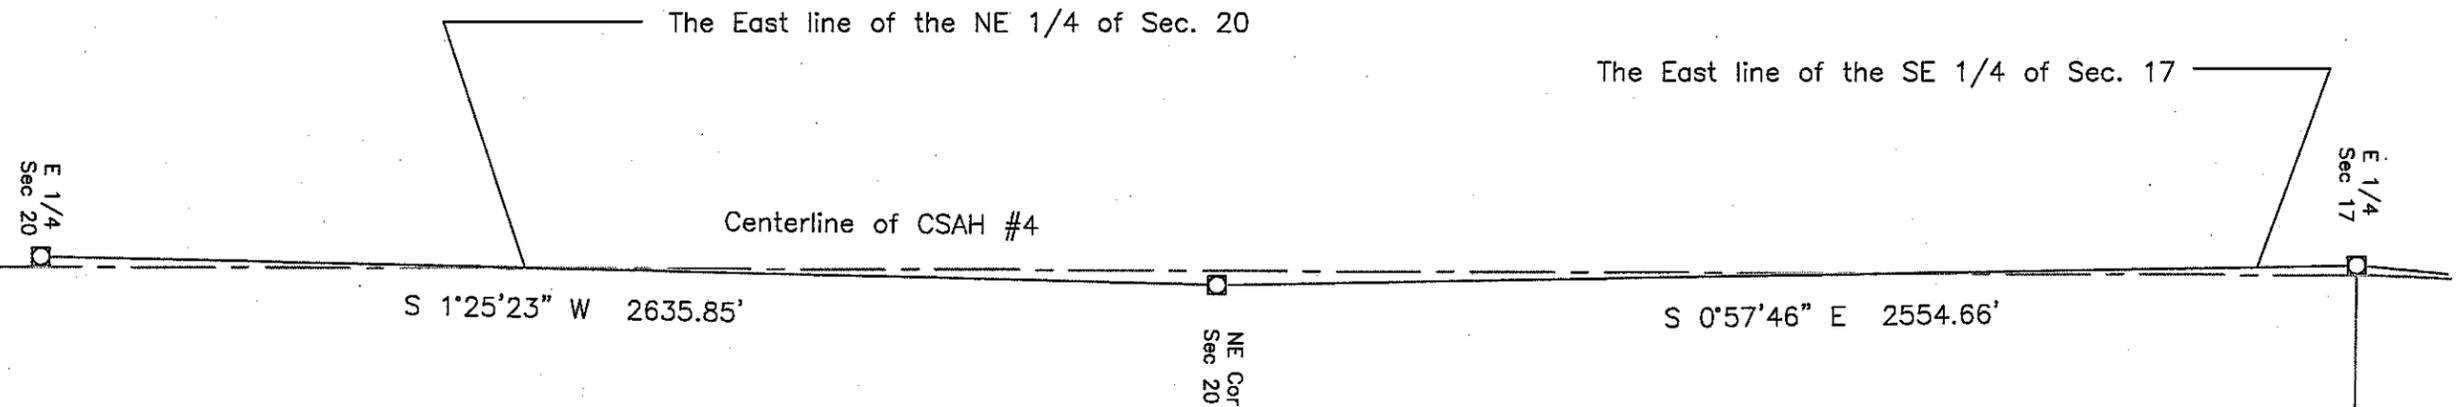

The East to West 1/4 line of Sec. 16



The East line of the NE 1/4 of Sec. 6 is assigned a bearing of S 0°27'10" E based on Cass County North Zone coordinates.

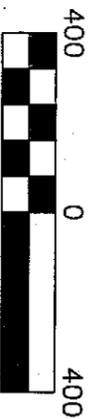

Scale: 1 inch = 400 feet

- denotes iron monument found
- denotes Square Steel tube found
- denotes brass capped iron pipe monument found
- denotes concrete cylinder with brass tablet found
- ▲ denotes Rail Road spike found
- denotes Aluminum County Monument marked RLS 21367
- △ denotes Magnetic concrete nail set

CASS COUNTY SURVEYOR
8045 County Road 12 NW
Walker, MN 56484
(218)547-1211 (117)

Sheet 6 of 6

I HEREBY CERTIFY THAT THIS SURVEY, PLAN OR REPORT WAS PREPARED BY ME OR UNDER MY DIRECT SUPERVISION AND THAT I AM A DULY LICENSED LAND SURVEYOR UNDER THE LAWS OF THE STATE OF MINNESOTA.


Terry L. Feaman, MN LIC. NO. 21367

12/23/15

#2013.016