


Certificate of Survey for:
CASS COUNTY HIGHWAY DEPARTMENT

Part of County Road #58, Sections 29 and 30, T. 139 N., R. 25 W.

THIS SURVEY IS NOT A BOUNDARY SURVEY OF ANY PLATTED LOTS
 LOT CORNER INDICATIONS ARE MONUMENTS AS RECOVERED
 AND HAVE NOT BEEN PROVEN AS TO RELATION TO OTHER MONUMENTS

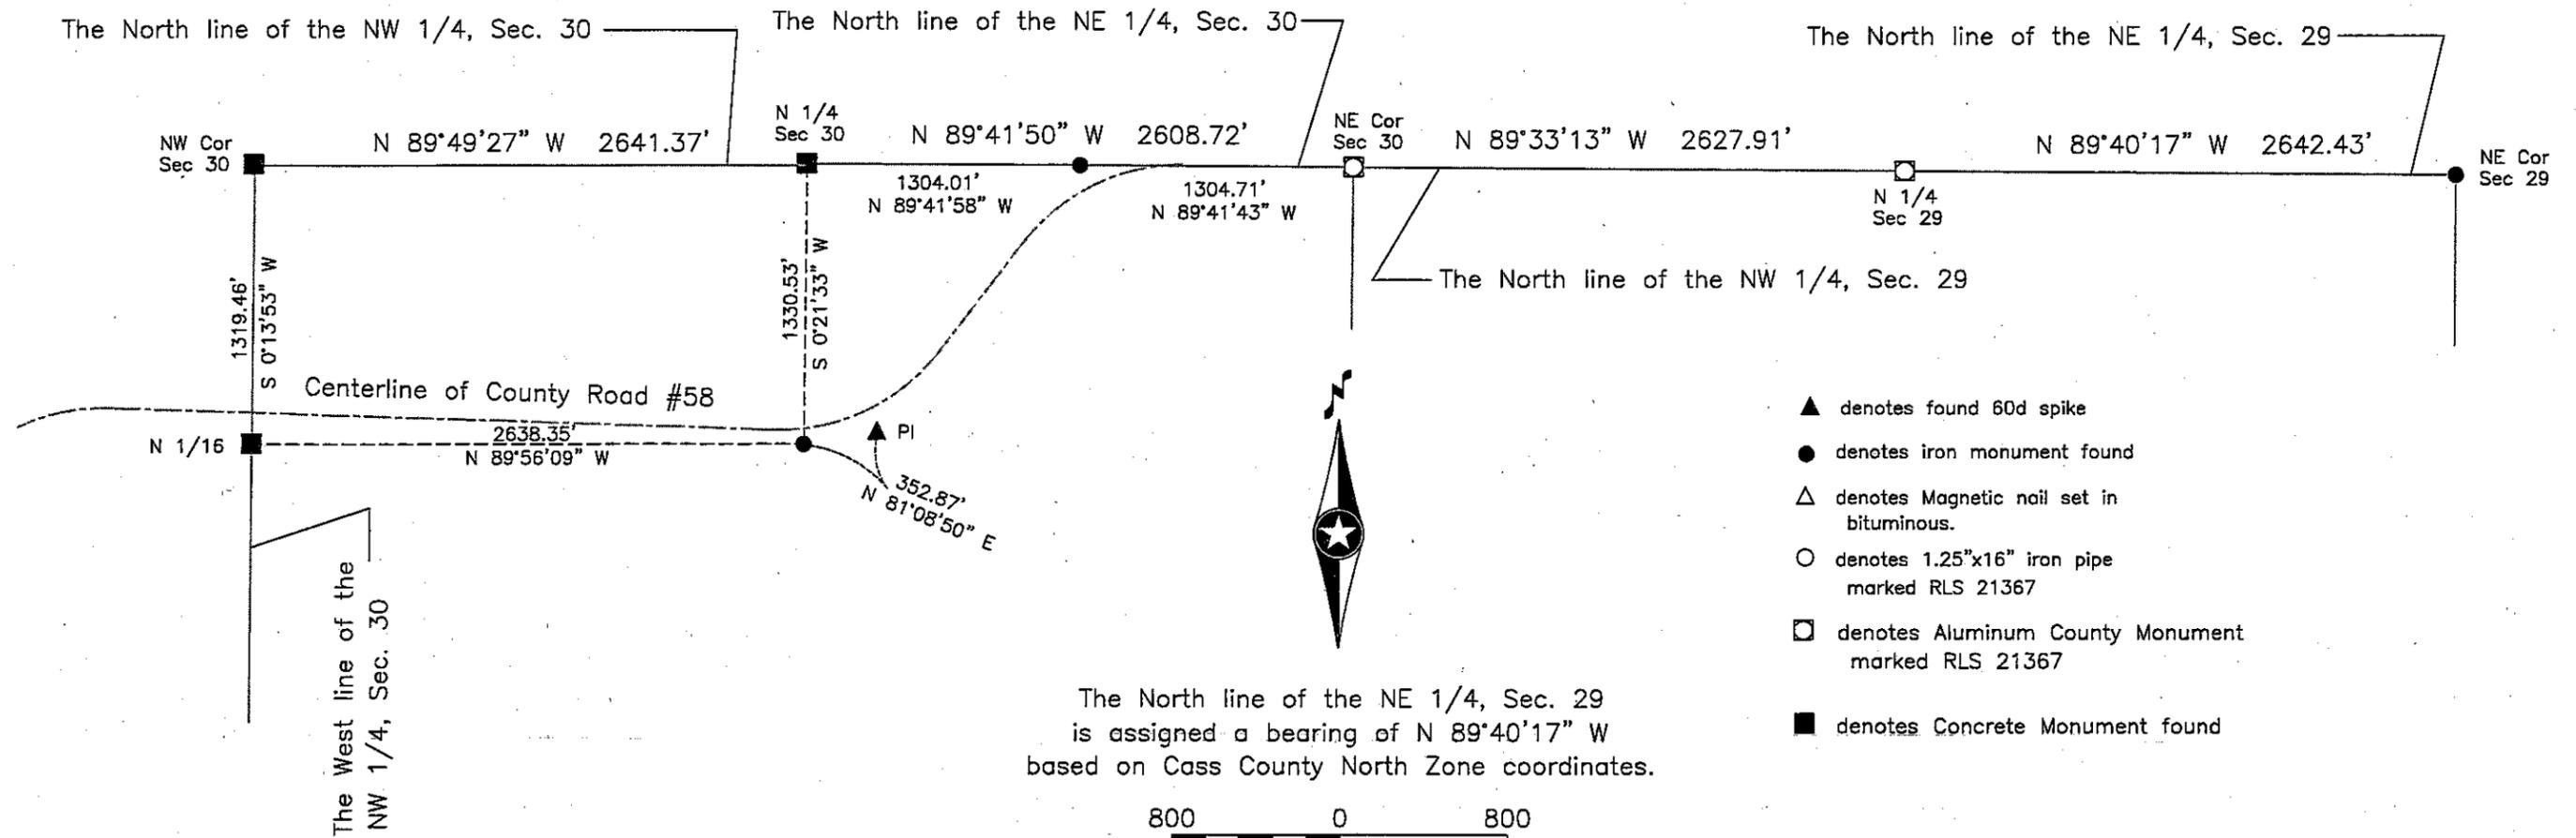


The North line of the NE 1/4, Sec. 29
 is assigned a bearing of N 89°40'17" W
 based on Cass County North Zone coordinates.

- ▲ denotes found 60d spike
- denotes iron monument found
- △ denotes Magnetic nail set in bituminous.
- denotes 1.25"x16" iron pipe marked RLS 21367
- denotes Aluminum County Monument marked RLS 21367
- denotes Concrete Monument found

CASS COUNTY SURVEYOR
 8045 County Road 12 NW
 Walker, MN 56484
 (218)547-1211 (117)


Sheet 1 of 3

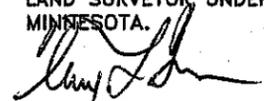I HEREBY CERTIFY THAT THIS SURVEY, PLAN OR
 REPORT WAS PREPARED BY ME OR UNDER MY DIRECT
 SUPERVISION AND THAT I AM A DULY LICENSED
 LAND SURVEYOR UNDER THE LAWS OF THE STATE OF
 MINNESOTA.

 Terry L. Freeman, MN LIC. NO. 21367
 12/23/15
 DATE

Certificate of Survey for:
CASS COUNTY HIGHWAY DEPARTMENT

Part of County Road #58, Sections 25 and 26, T. 139 N., R. 26 W.

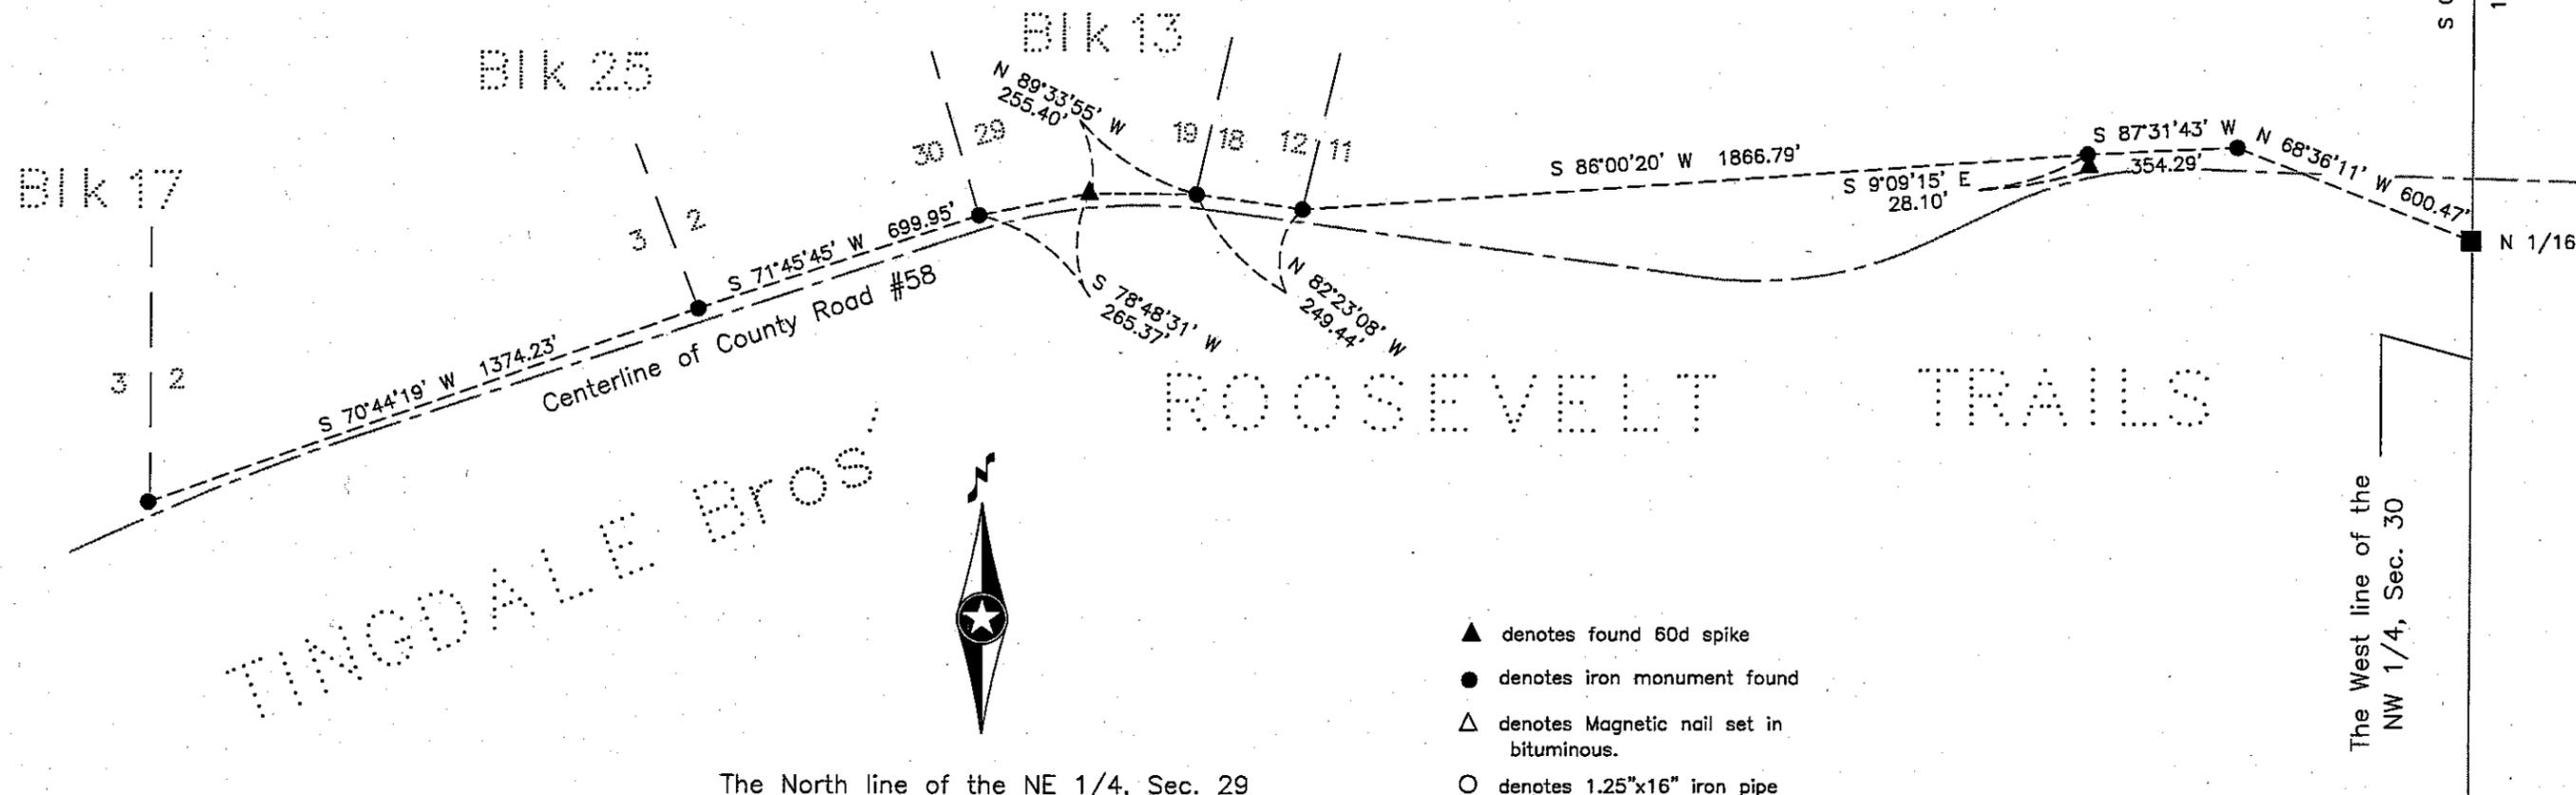THIS SURVEY IS NOT A BOUNDARY SURVEY OF ANY PLATTED LOTS
 LOT CORNER INDICATIONS ARE MONUMENTS AS RECOVERED
 AND HAVE NOT BEEN PROVEN AS TO RELATION TO OTHER MONUMENTS



TINGDALE Bros.



The North line of the NE 1/4, Sec. 29
 is assigned a bearing of N 89°40'17" W
 based on Cass County North Zone coordinates.



Scale: 1 inch = 400 feet

- ▲ denotes found 60d spike
- denotes iron monument found
- △ denotes Magnetic nail set in bituminous.
- denotes 1.25"x16" iron pipe marked RLS 21367
- denotes Aluminum County Monument marked RLS 21367
- denotes Concrete Monument found

CASS COUNTY SURVEYOR
 8045 County Road 12 NW
 Walker, MN 56484
 (218)547-1211 (117)

Sheet 2 of 3


I HEREBY CERTIFY THAT THIS SURVEY, PLAN OR REPORT WAS PREPARED BY ME OR UNDER MY DIRECT SUPERVISION AND THAT I AM A DULY LICENSED LAND SURVEYOR UNDER THE LAWS OF THE STATE OF MINNESOTA.

Terry L. Freeman
 Terry L. Freeman, MN LIC. NO. 21367
 12/23/15
 DATE

Certificate of Survey for:
CASS COUNTY HIGHWAY DEPARTMENT

Part of County Road #58, Sections 25 and 26, T. 139 N., R. 26 W.

THIS SURVEY IS NOT A BOUNDARY SURVEY OF ANY PLATTED LOTS
 LOT CORNER INDICATIONS ARE MONUMENTS AS RECOVERED
 AND HAVE NOT BEEN PROVEN AS TO RELATION TO OTHER MONUMENTS

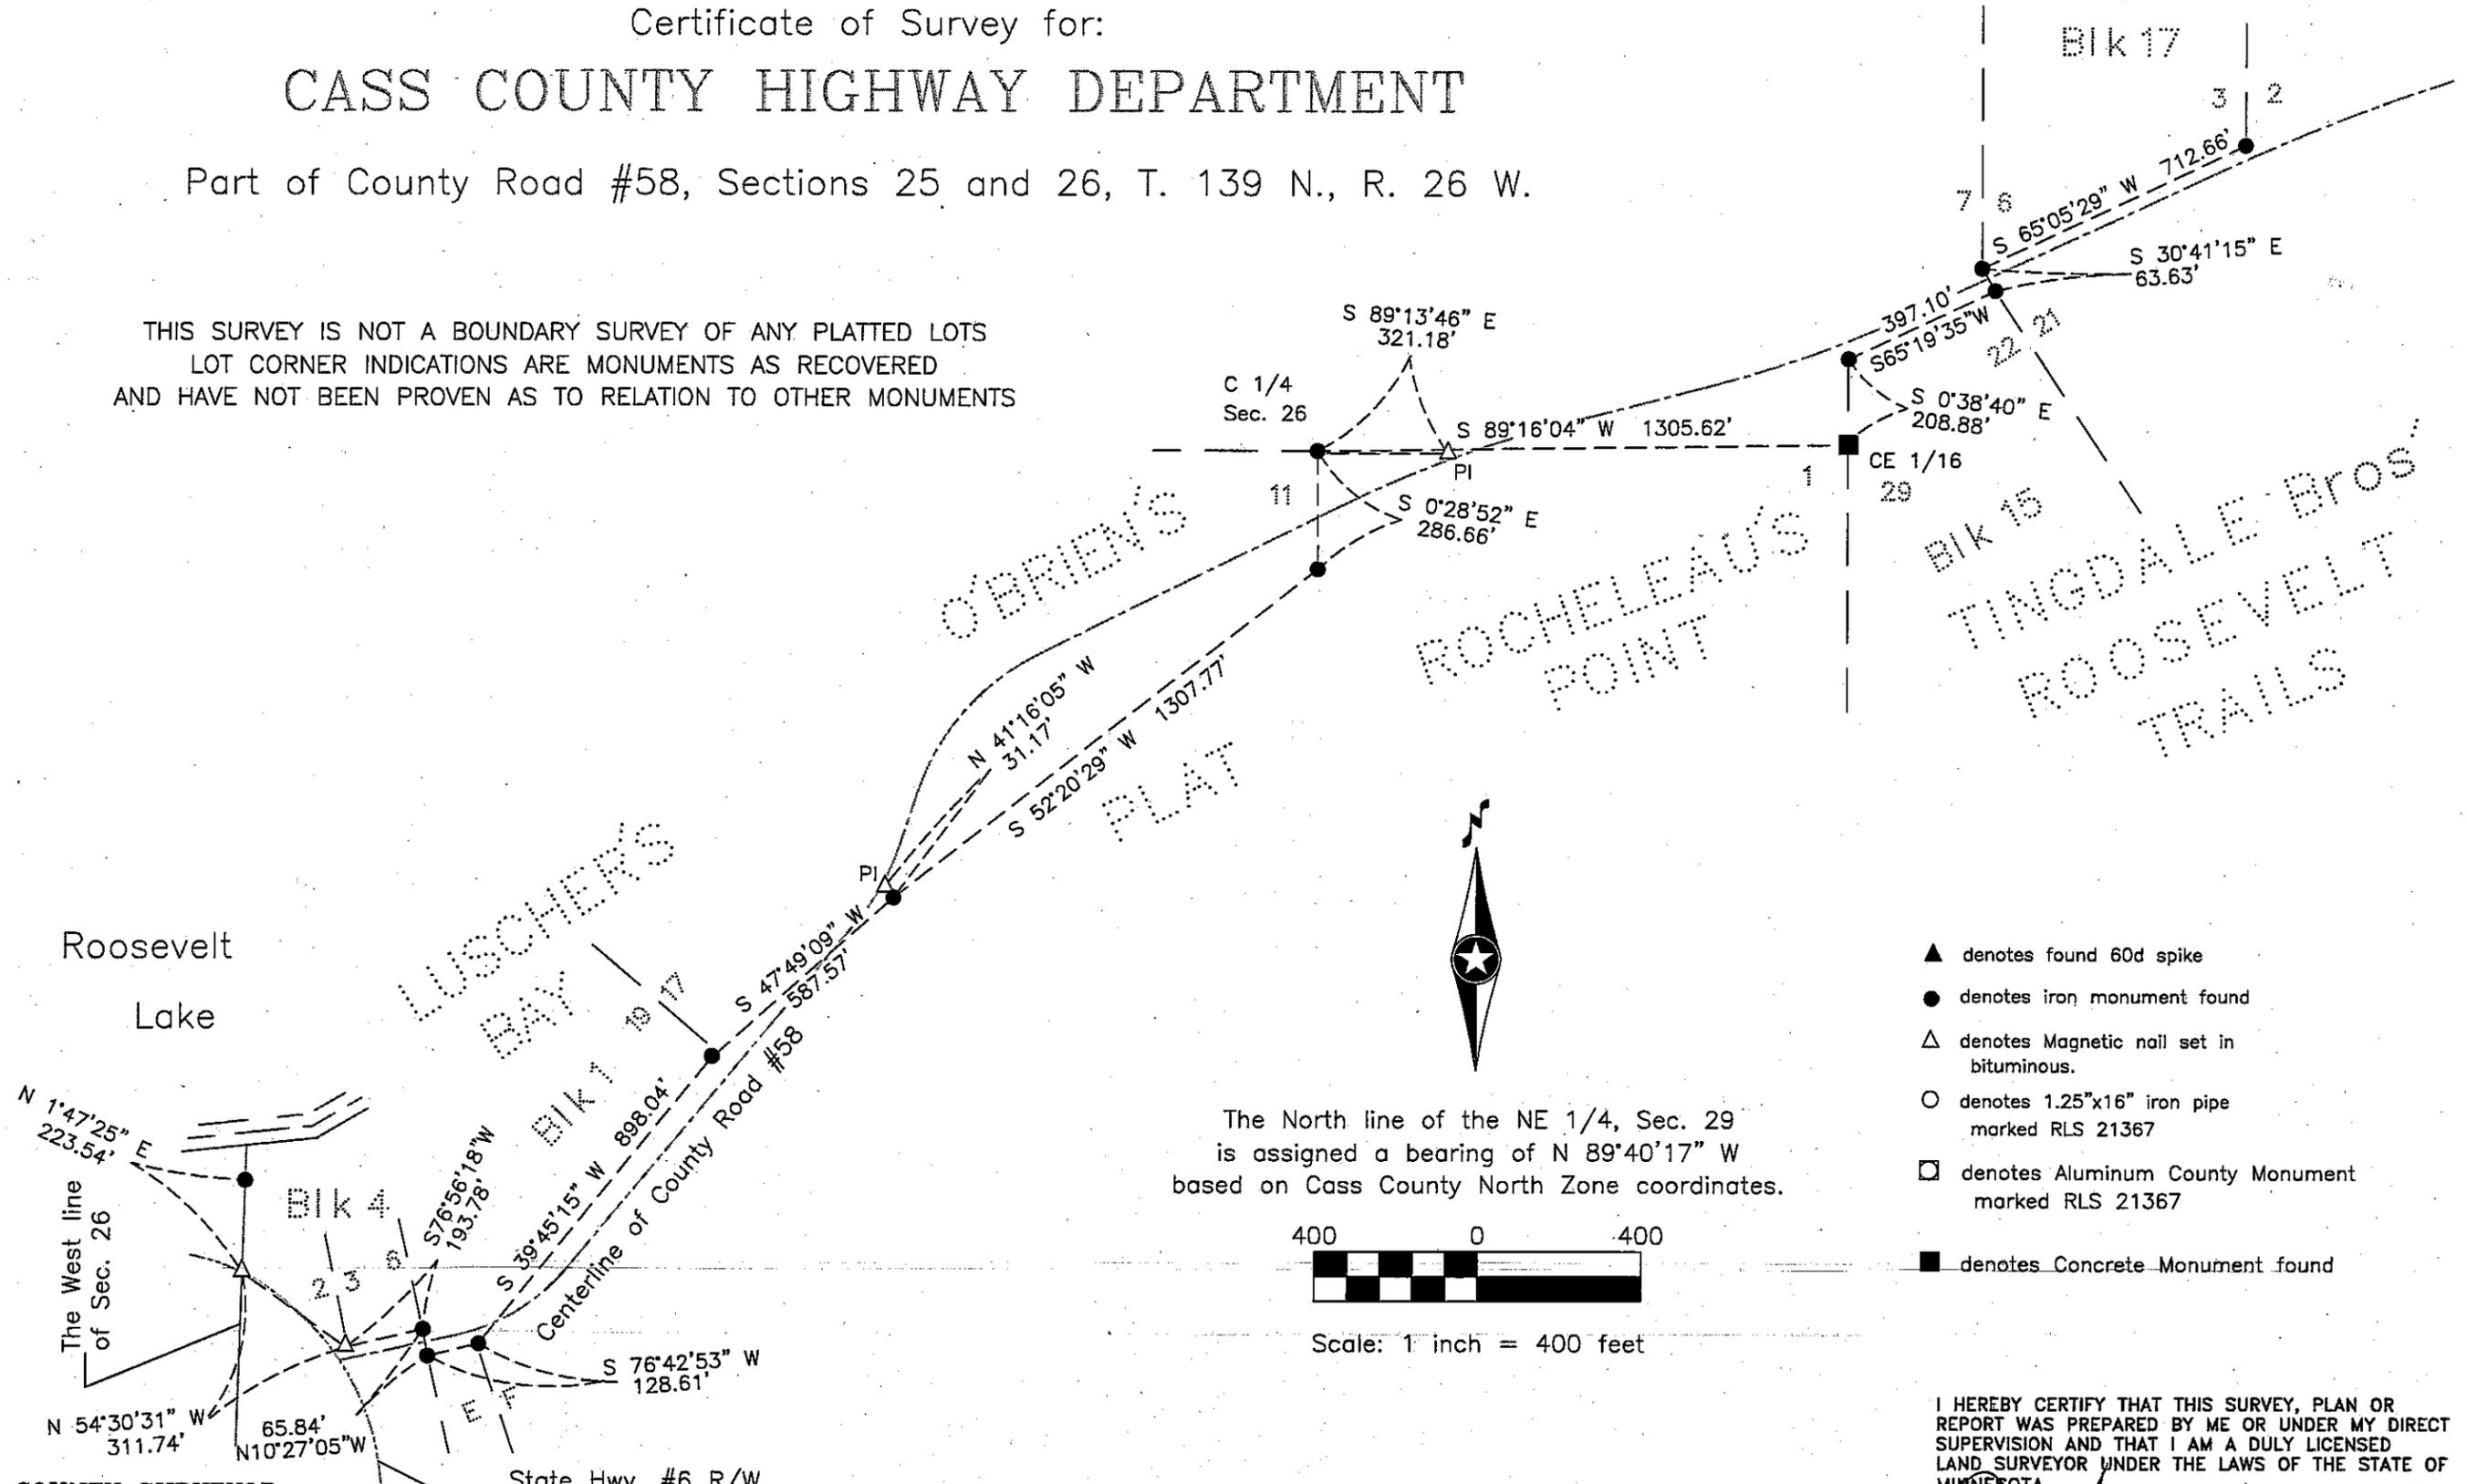

- ▲ denotes found 60d spike
- denotes iron monument found
- △ denotes Magnetic nail set in bituminous.
- denotes 1.25"x16" iron pipe marked RLS 21367
- denotes Aluminum County Monument marked RLS 21367
- denotes Concrete Monument found

CASS COUNTY SURVEYOR
 8045 County Road 12 NW
 Walker, MN 56484
 (218)547-1211 (117)

State Hwy, #6 R/W
 Per Plat No. 11-13

Sheet 3 of 3

I HEREBY CERTIFY THAT THIS SURVEY, PLAN OR REPORT WAS PREPARED BY ME OR UNDER MY DIRECT SUPERVISION AND THAT I AM A DULY LICENSED LAND SURVEYOR UNDER THE LAWS OF THE STATE OF MINNESOTA.
Terry L. Freeman
 Terry L. Freeman, MN LIC. NO. 21367 DATE 12/23/15