
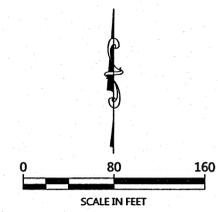


CERTIFICATE OF SURVEY

CITY PARK
SECTIONS 22 & 23, TOWNSHIP 142 NORTH, RANGE 31 WEST,
CASS COUNTY, MINNESOTA

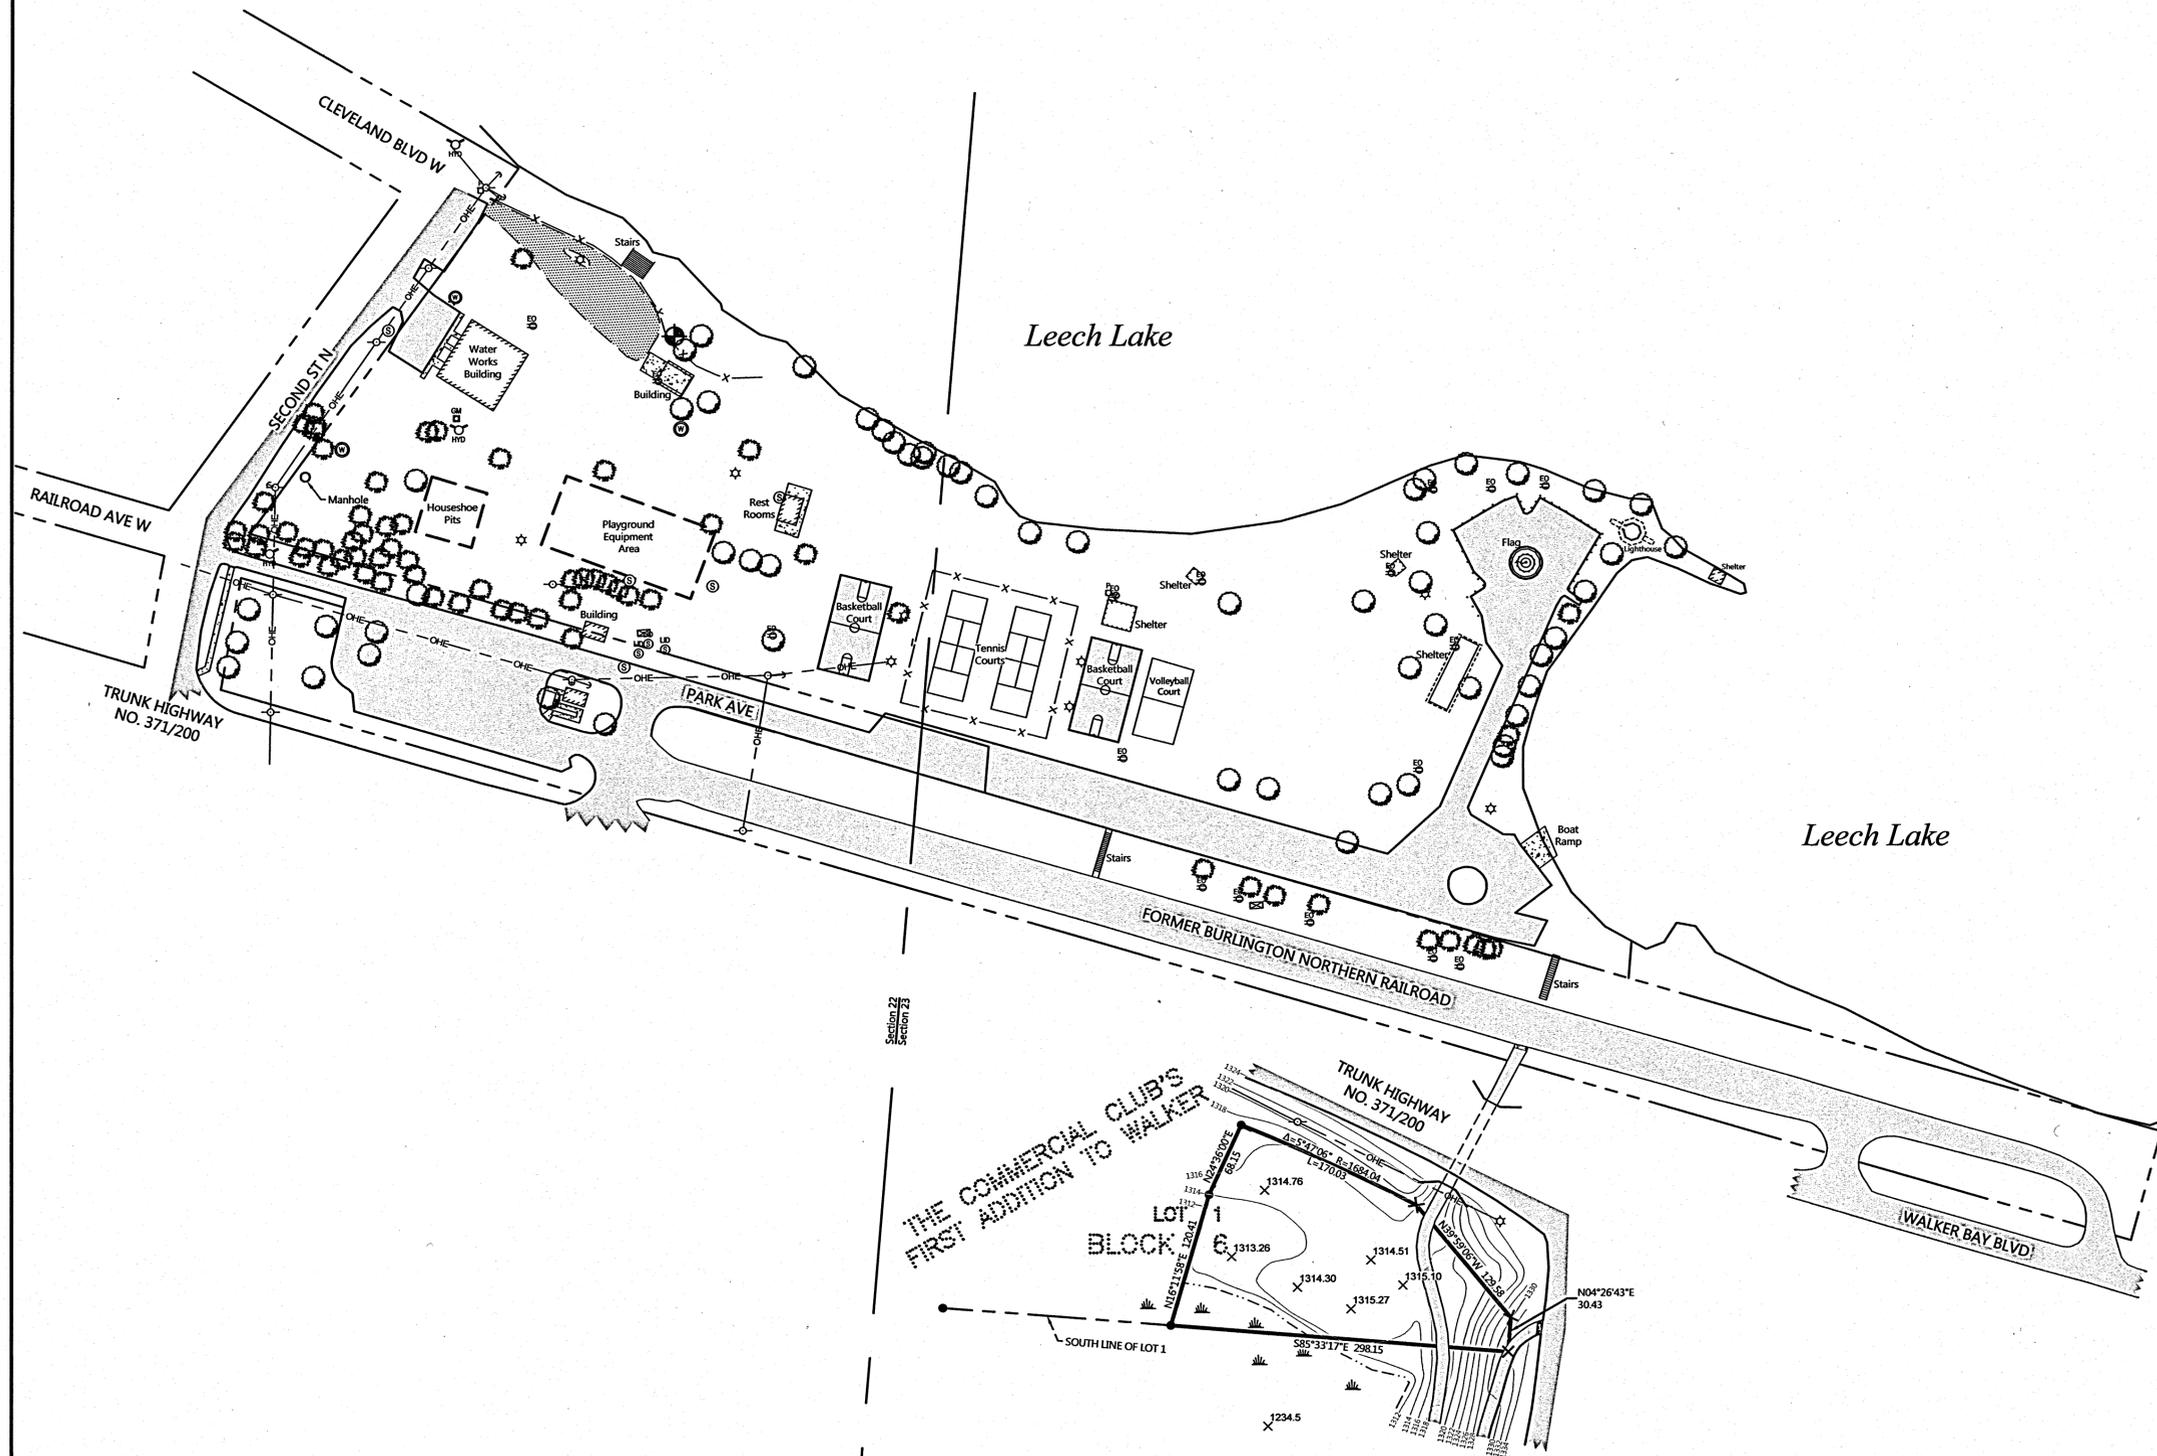

ORIENTATION OF THIS BEARING SYSTEM IS BASED ON THE MINNESOTA COUNTY COORDINATE SYSTEM (CASS COUNTY NORTH ZONE).

LEGEND

- DENOTES IRON MONUMENT SET & MARKED BY LICENSE NO. 21367
- DENOTES MONUMENT FOUND
- × DENOTES CALCULATED POSITION
- ⊕ DENOTES BENCHMARK: 60# SPIKE IN SOUTHERLY SIDE OF A 16" TWIN RED PINE ELEV. = 1306.12 NGVD29
- ⊙ DENOTES EXISTING CONIFEROUS TREE
- DENOTES EXISTING DECIDUOUS TREE
- ⊙ DENOTES EXISTING SANITARY SEWER MANHOLE
- ⊕ DENOTES EXISTING UTILITY POLE W/ GUY WIRE
- ☆ DENOTES EXISTING MOUNTED LIGHT
- ⊙ DENOTES EXISTING ELECTRIC OUTLET
- ⊠ DENOTES EXISTING ELECTRIC PANEL BOX
- ⊕ DENOTES EXISTING FIRE HYDRANT
- ⊕ DENOTES EXISTING PHONE PEDESTAL
- ⊕ DENOTES EXISTING GAS METER
- ⊙ DENOTES EXISTING WELL
- ⊙ DENOTES EXISTING SEPTIC TANK LID
- ⊕ DENOTES WETLAND(S)
- 1208— DENOTES EXISTING INTERMEDIATE CONTOURS
- 1210— DENOTES EXISTING INDEX CONTOURS
- ×1234.5 DENOTES SPOT ELEVATION (EXISTING GRADE)
- ▨ DENOTES EDGE OF EXISTING BITUMINOUS
- ▨ DENOTES EDGE OF EXISTING CONCRETE
- ▨ DENOTES EDGE OF EXISTING GRAVEL

REVISIONS:	NO.	DATE	DESCRIPTION

I HEREBY CERTIFY THAT THIS SURVEY, PLAN OR REPORT WAS PREPARED BY ME OR UNDER MY DIRECT SUPERVISION AND THAT I AM A LICENSED PROFESSIONAL SURVEYOR UNDER THE LAWS OF THE STATE OF MINNESOTA.

TERRY L. FREEMAN
 LIC. NO. 21367



CERTIFICATE OF SURVEY
 City of Walker Attn: Terri
 P.O. Box 207
 Walker, MN 56484

JOB NO. 15-028
 DATE: 06-05-2015
 SHEET NO.
 1 OF 1