



CERTIFICATE OF SURVEY

TRACT A, REGISTERED LAND SURVEY NO. 54,
SECTION 33, TOWNSHIP 143 NORTH, RANGE 25 WEST,
CASS COUNTY, MINNESOTA

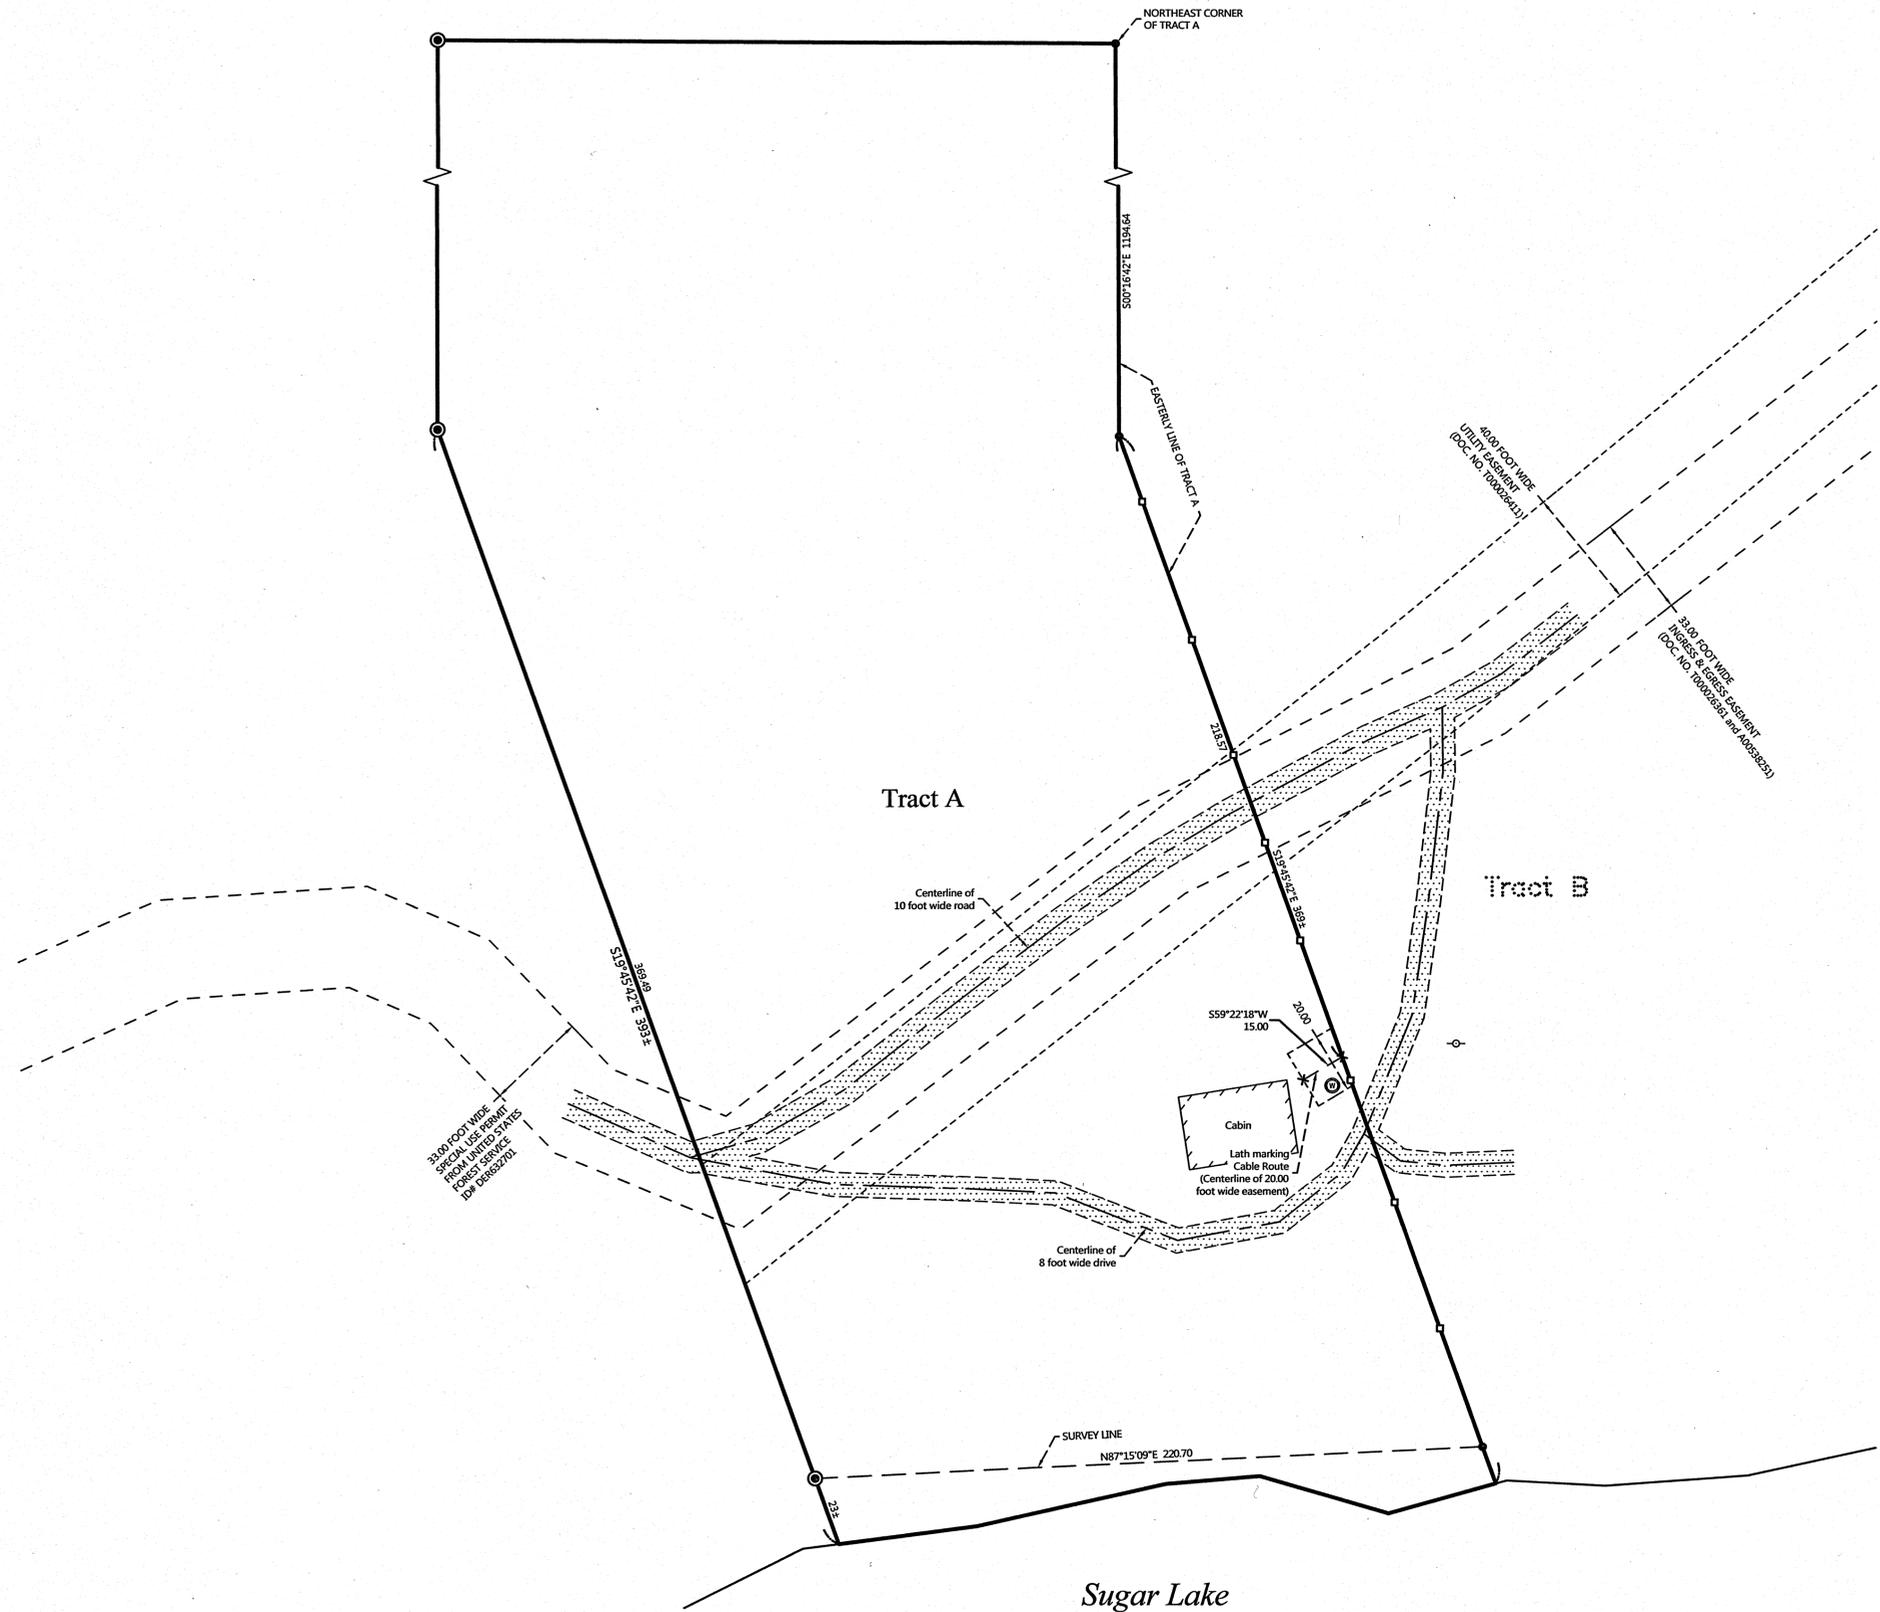

PROPOSED DESCRIPTION:

EASEMENT TRACT
A 20.00 foot wide utility easement for use and maintenance over, under, and across that part of Tract A, Registered Land Survey No. 54, according to the recorded survey on file, Cass County, Minnesota, the centerline of said 20.00 foot wide easement is described as follows:
COMMENCING at the northeast corner of said Tract A; thence South 00 degrees 16 minutes 42 seconds East, assigned bearing, along the easterly line thereof, 1194.64 feet to an angle point in said easterly line; thence South 19 degrees 45 minutes 42 seconds East, along said easterly line, 218.57 feet to the point of beginning of the centerline to be herein described; thence South 59 degrees 22 minutes 18 seconds West 15.00 feet and said described centerline there terminating. The sidelines of said 20.00 foot wide easement shall be prolonged or shortened to terminate on said easterly line of Tract A.

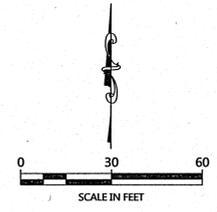

ORIENTATION OF THIS BEARING SYSTEM IS BASED ON
RECORDED REGISTERED LAND SURVEY NO. 54.

LEGEND

- DENOTES MONUMENT FOUND
- ⊙ DENOTES BRASS CAPPED MONUMENT FOUND
- × DENOTES CALCULATED POSITION
- DENOTES LATH SET ALONG LOT LINE
- ⊕ DENOTES EXISTING WELL
- ⊖ DENOTES EXISTING UTILITY POLE

NOTES:

- Parcel ID for subject tract = 43-033-2401.
- Not all the improvements, topography, or wetland information have been surveyed or shown on this certificate.
- All lines marked with flagging are only an approximation of the true boundary lines and are not to be used as an exact boundary location. Flagged lines should not be used for the establishment of improvements. To mark true boundary lines, additional monumentation would be required.

REVISIONS:	NO.	DATE	DESCRIPTION	BY

I HEREBY CERTIFY THAT THIS SURVEY PLAN OR REPORT WAS PREPARED BY ME OR UNDER MY DIRECT SUPERVISION AND THAT I AM A LICENSED SURVEYOR UNDER THE LAWS OF THE STATE OF MINNESOTA.

TERRY L. FREEMAN
 LIC. NO. 21357

RECREATION CONSULTING, INC.

P.O. Box 292, Walker, MN, 56484
Phone: 218-547-1296, Fax: 218-547-2272
web: www.reclusa.com

CERTIFICATE OF SURVEY

Chris Rich
2870 Gale Rd.
Woodland, MN 55391

JOB NO. 15-127
DATE: 07-28-2015

SHEET NO.
1 OF 1