



# CERTIFICATE OF SURVEY

PART OF GOVERNMENT LOT 8,  
SECTION 14, TOWNSHIP 139 NORTH, RANGE 29 WEST,  
CASS COUNTY, MINNESOTA

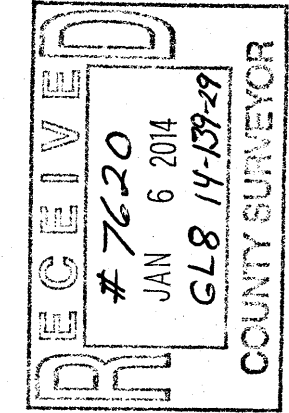

### DENSITY CALCULATIONS

Area	Density Evaluation	Units Allowed	Proposed Units
Tier 1 = 139,600± sq.ft.	30,000	4.65	4
Tier 2 = 199,350± sq.ft.	34,000	5.86	2

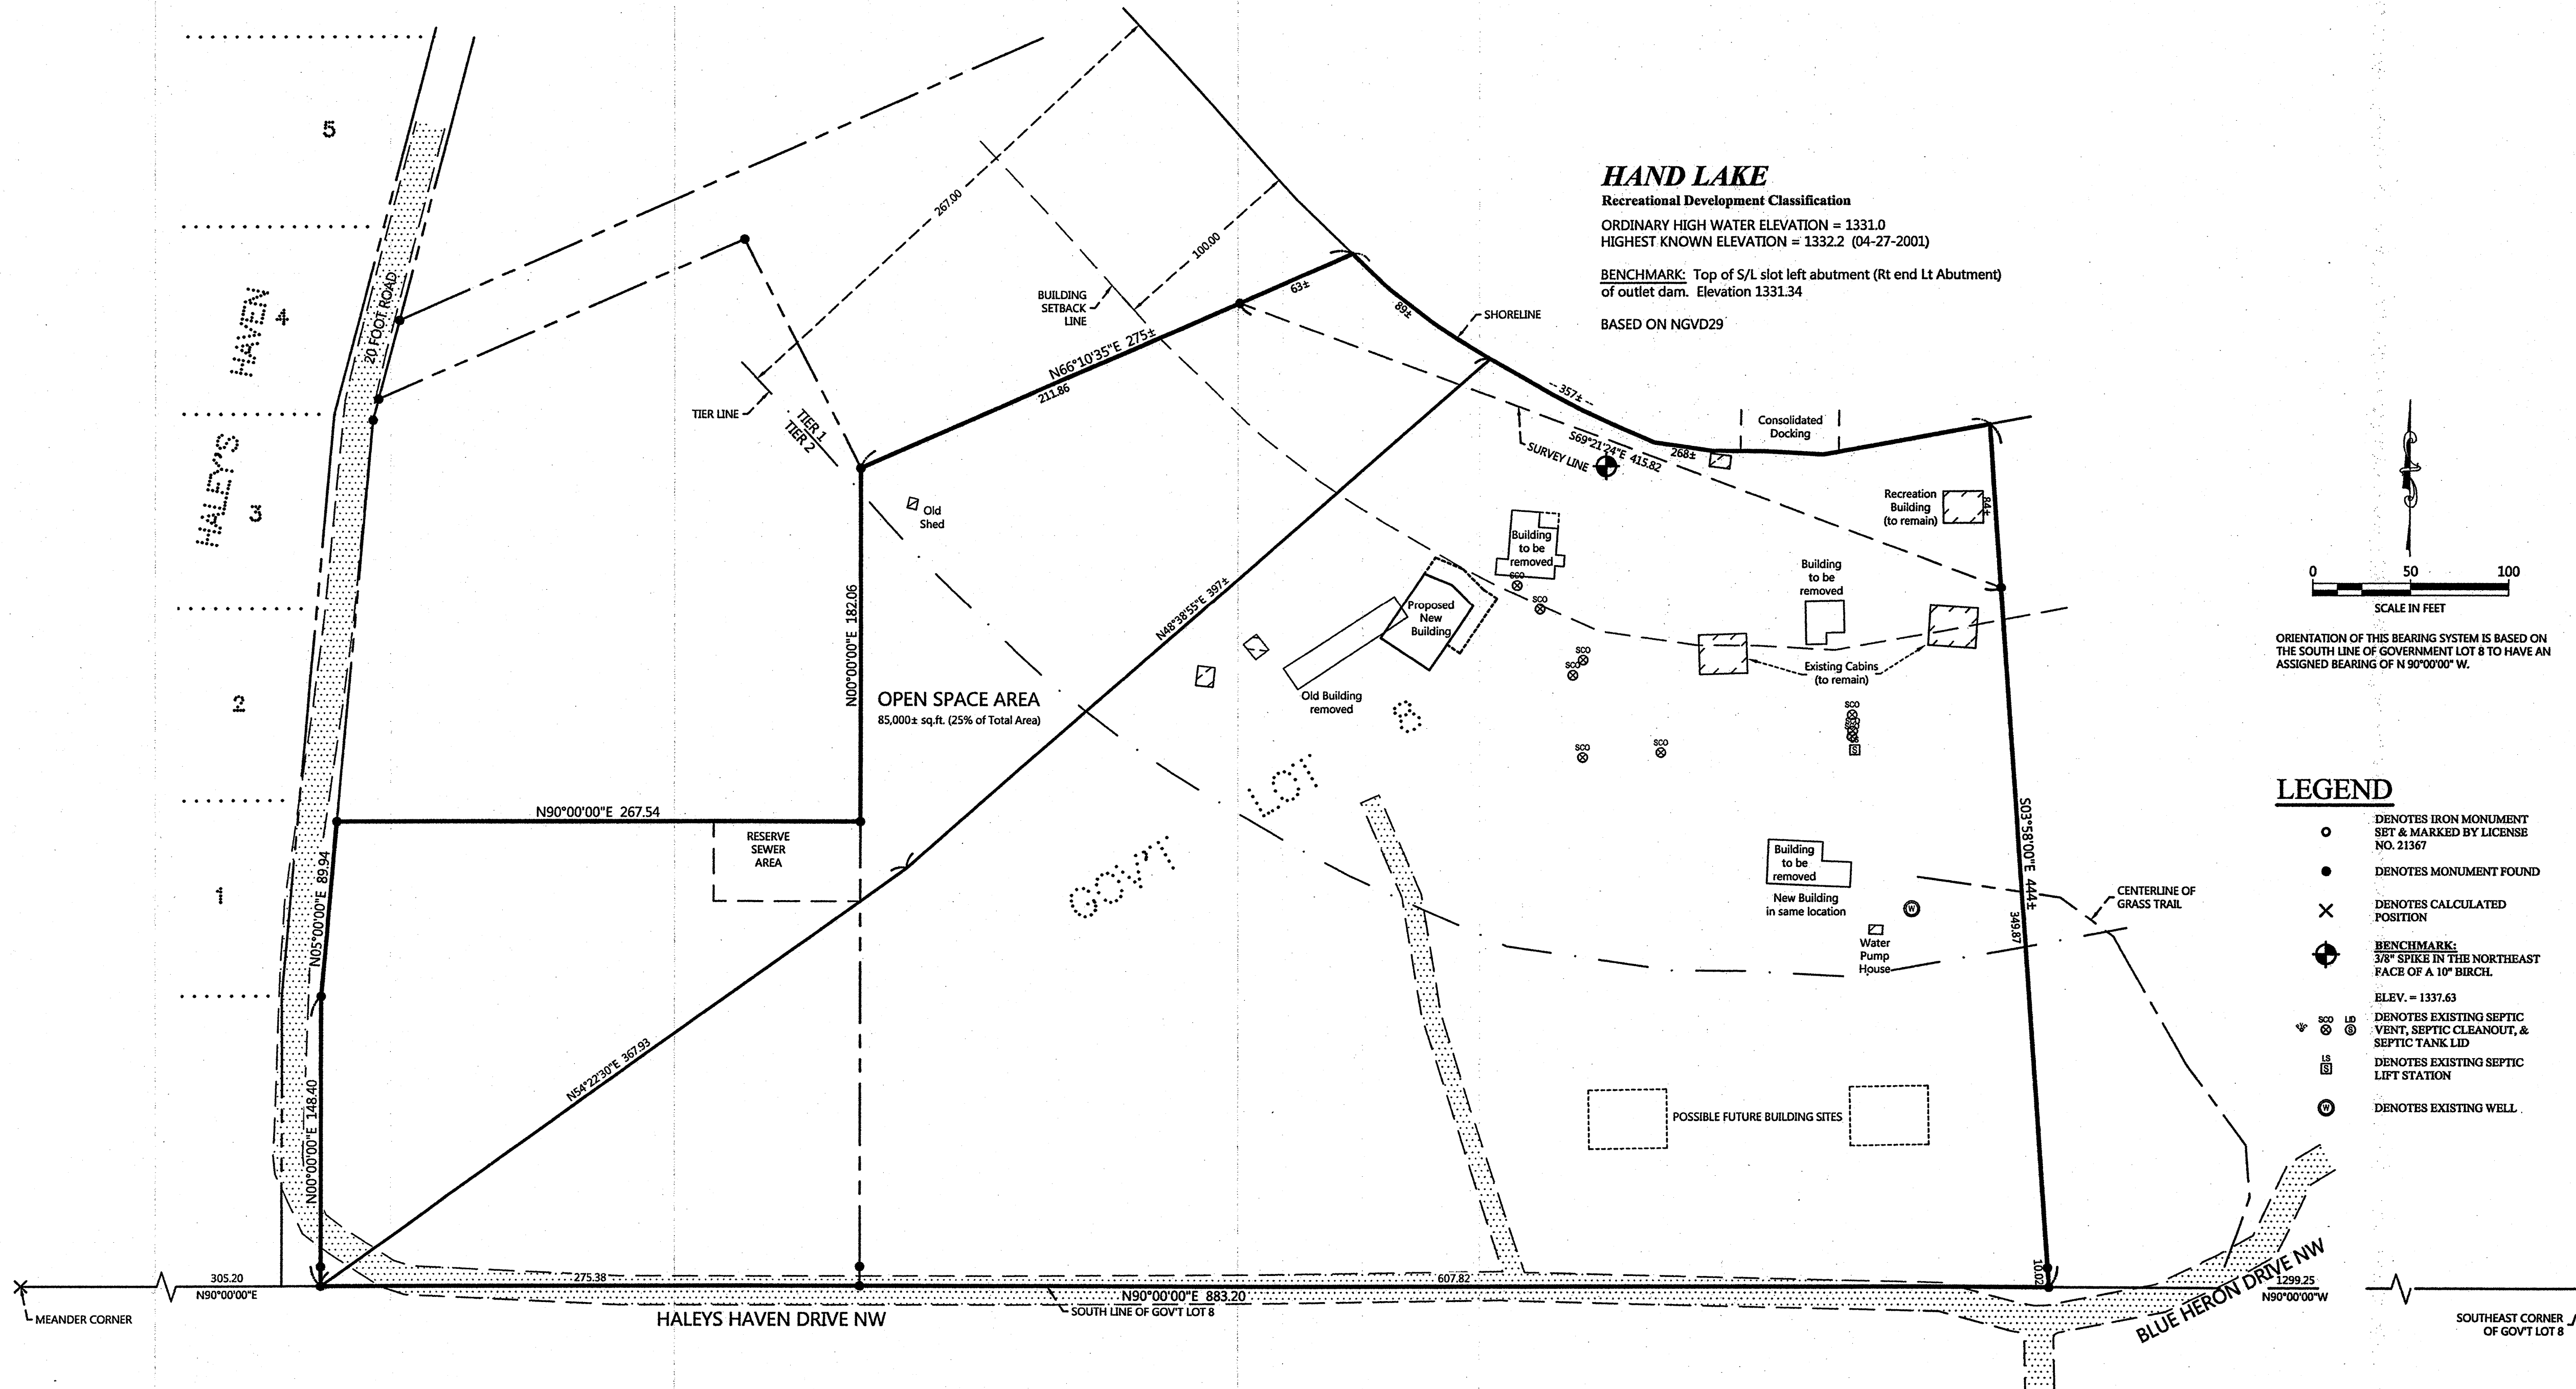

REVISIONS	NO.	DATE	DESCRIPTION	BY

I HEREBY CERTIFY THAT THIS SURVEY, PLAN OR REPORT WAS PREPARED BY ME OR UNDER MY DIRECT SUPERVISION AND THAT I AM A DULY LICENSED LAND SURVEYOR UNDER THE LAWS OF THE STATE OF MINNESOTA.

*Terry L. Freeman*  
TERRY L. FREEMAN  
21367  
LIC. NO. 21367



**CERTIFICATE OF SURVEY**  
Kevin Brine  
50 Hill Street #243  
South Hampton, NY 11968

JOB NO. 13-140  
DATE: 11-21-2013  
SHEET NO.  
1 OF 1