


CERTIFICATE OF SURVEY

PART OF GOVERNMENT LOT 4,
SECTION 9, TOWNSHIP 141 NORTH, RANGE 29 WEST,
CASS COUNTY, MINNESOTA

RECEIVED
7224
JAN 6 2014
GLY 9-141-29
COUNTY SURVEYOR

LEECH LAKE

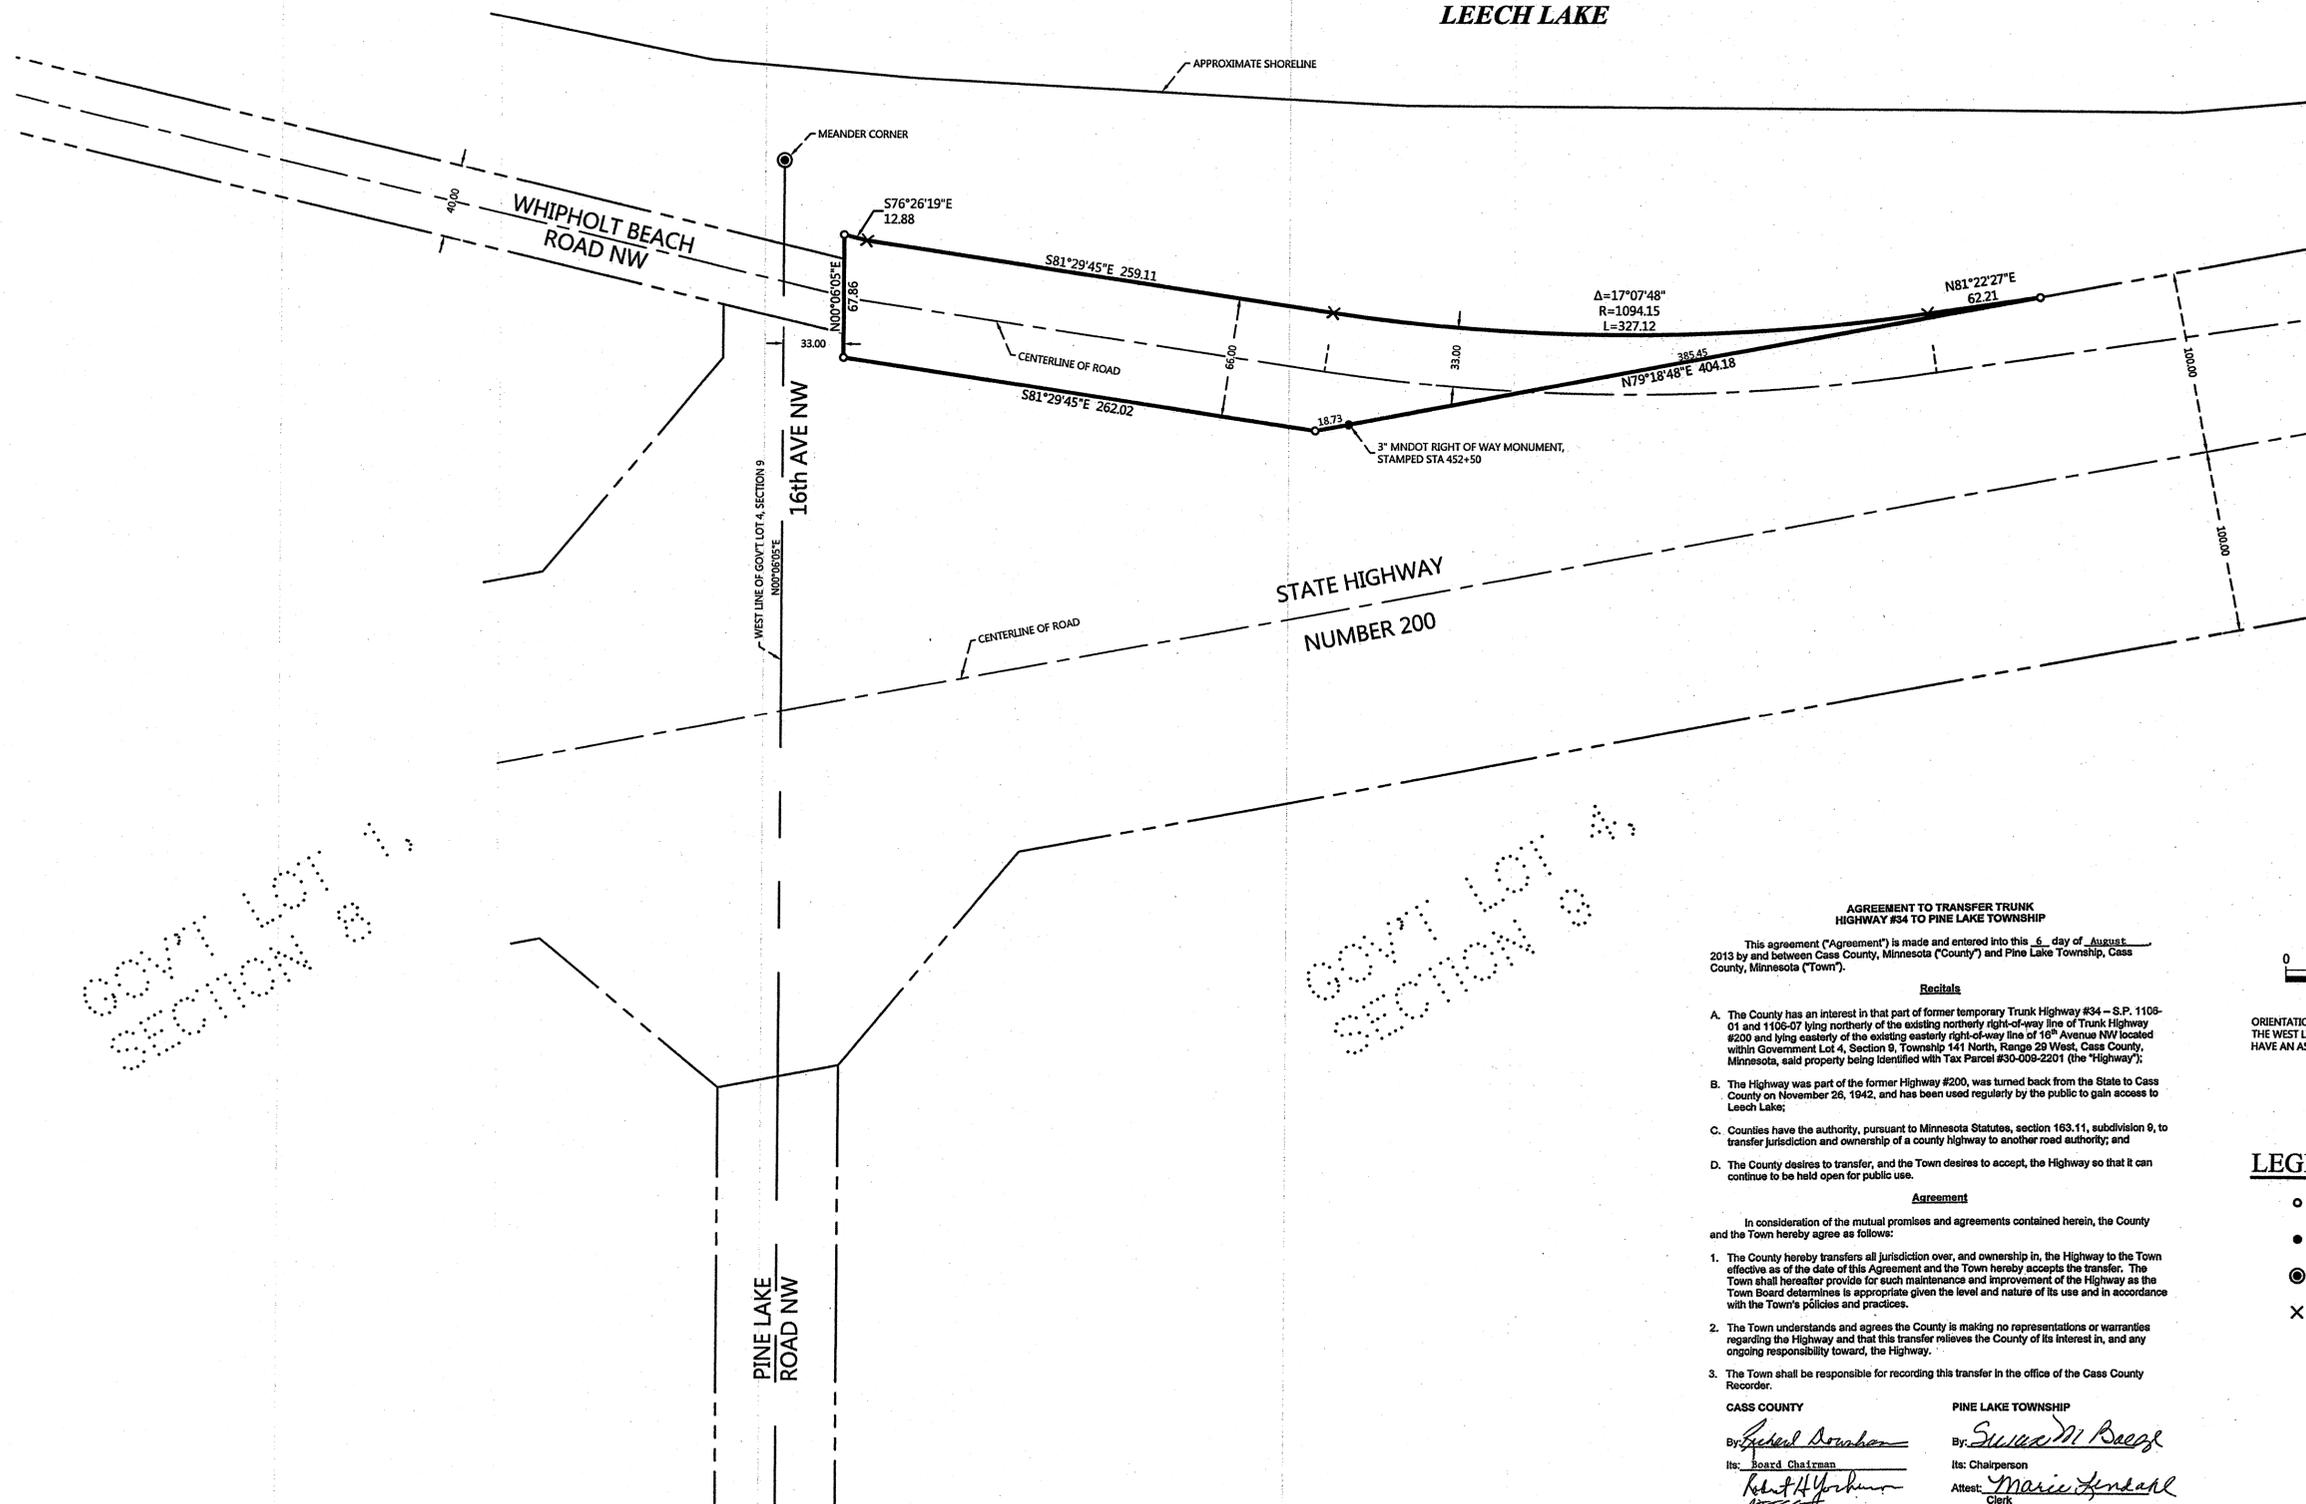

AGREEMENT TO TRANSFER TRUNK HIGHWAY #34 TO PINE LAKE TOWNSHIP

This agreement ("Agreement") is made and entered into this 6 day of August, 2013 by and between Cass County, Minnesota ("County") and Pine Lake Township, Cass County, Minnesota ("Town").

Recitals

- A. The County has an interest in that part of former temporary Trunk Highway #34 - S.P. 1109-01 and 1106-07 lying northerly of the existing northerly right-of-way line of Trunk Highway #200 and lying easterly of the existing easterly right-of-way line of 16th Avenue NW located within Government Lot 4, Section 9, Township 141 North, Range 29 West, Cass County, Minnesota, said property being identified with Tax Parcel #30-009-2201 (the "Highway");
- B. The Highway was part of the former Highway #200, was turned back from the State to Cass County on November 26, 1942, and has been used regularly by the public to gain access to Leech Lake;
- C. Counties have the authority, pursuant to Minnesota Statutes, section 163.11, subdivision 9, to transfer jurisdiction and ownership of a county highway to another road authority; and
- D. The County desires to transfer, and the Town desires to accept, the Highway so that it can continue to be held open for public use.

Agreement

In consideration of the mutual promises and agreements contained herein, the County and the Town hereby agree as follows:


1. The County hereby transfers all jurisdiction over, and ownership in, the Highway to the Town effective as of the date of this Agreement and the Town hereby accepts the transfer. The Town shall hereafter provide for such maintenance and improvement of the Highway as the Town Board determines is appropriate given the level and nature of its use and in accordance with the Town's policies and practices;
2. The Town understands and agrees the County is making no representations or warranties regarding the Highway and that this transfer relieves the County of its interest in, and any ongoing responsibility toward, the Highway;
3. The Town shall be responsible for recording this transfer in the office of the Cass County Recorder.

CASS COUNTY

PINE LAKE TOWNSHIP

By: *Robert H. Yorkman*
Its: Board Chairman
Attest: *Marie Hendahl*
Clerk

By: *Shirley M. Boatz*
Its: Chairperson
Attest: *Marie Hendahl*
Clerk

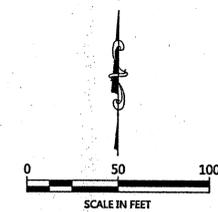

ORIENTATION OF THIS BEARING SYSTEM IS BASED ON THE WEST LINE OF GOVERNMENT LOT 4, SECTION 9 TO HAVE AN ASSIGNED BEARING OF N 00°06'05\"/>

LEGEND

- DENOTES IRON MONUMENT SET & MARKED BY LICENSE NO. 47544
- DENOTES MONUMENT FOUND
- ⊙ DENOTES BRASS CAPPED MONUMENT FOUND
- × DENOTES CALCULATED POSITION

REVISIONS:	NO.	DATE	DESCRIPTION

I HEREBY CERTIFY THAT THIS SURVEY PLAN OR REPORT WAS PREPARED BY ME OR UNDER MY DIRECT SUPERVISION AND THAT I AM A DULY LICENSED LAND SURVEYOR UNDER THE LAWS OF THE STATE OF MINNESOTA.

Terry L. Freeman
TERRY L. FREEMAN
LIC. NO. 21367



CERTIFICATE OF SURVEY
Pine Lake Township Attn: Kathy Miller
1680 Pine Lake Road
Walker, MN 56484

JOB NO. 13-157
DATE: 11-26-2013
SHEET NO.
1 OF 1