


CERTIFICATE OF SURVEY

PART OF THE SOUTHEAST QUARTER OF THE SOUTHWEST QUARTER,
SECTION 15, TOWNSHIP 140 NORTH, RANGE 29 WEST,
CASS COUNTY, MINNESOTA

RECEIVED
 # 7220
 FEB 12 2014
 SE-SU 15-140-29
 COUNTY SURVEYOR

| NO. | DATE | DESCRIPTION |
|-----|------|-------------|
| | | |
| | | |
| | | |
| | | |

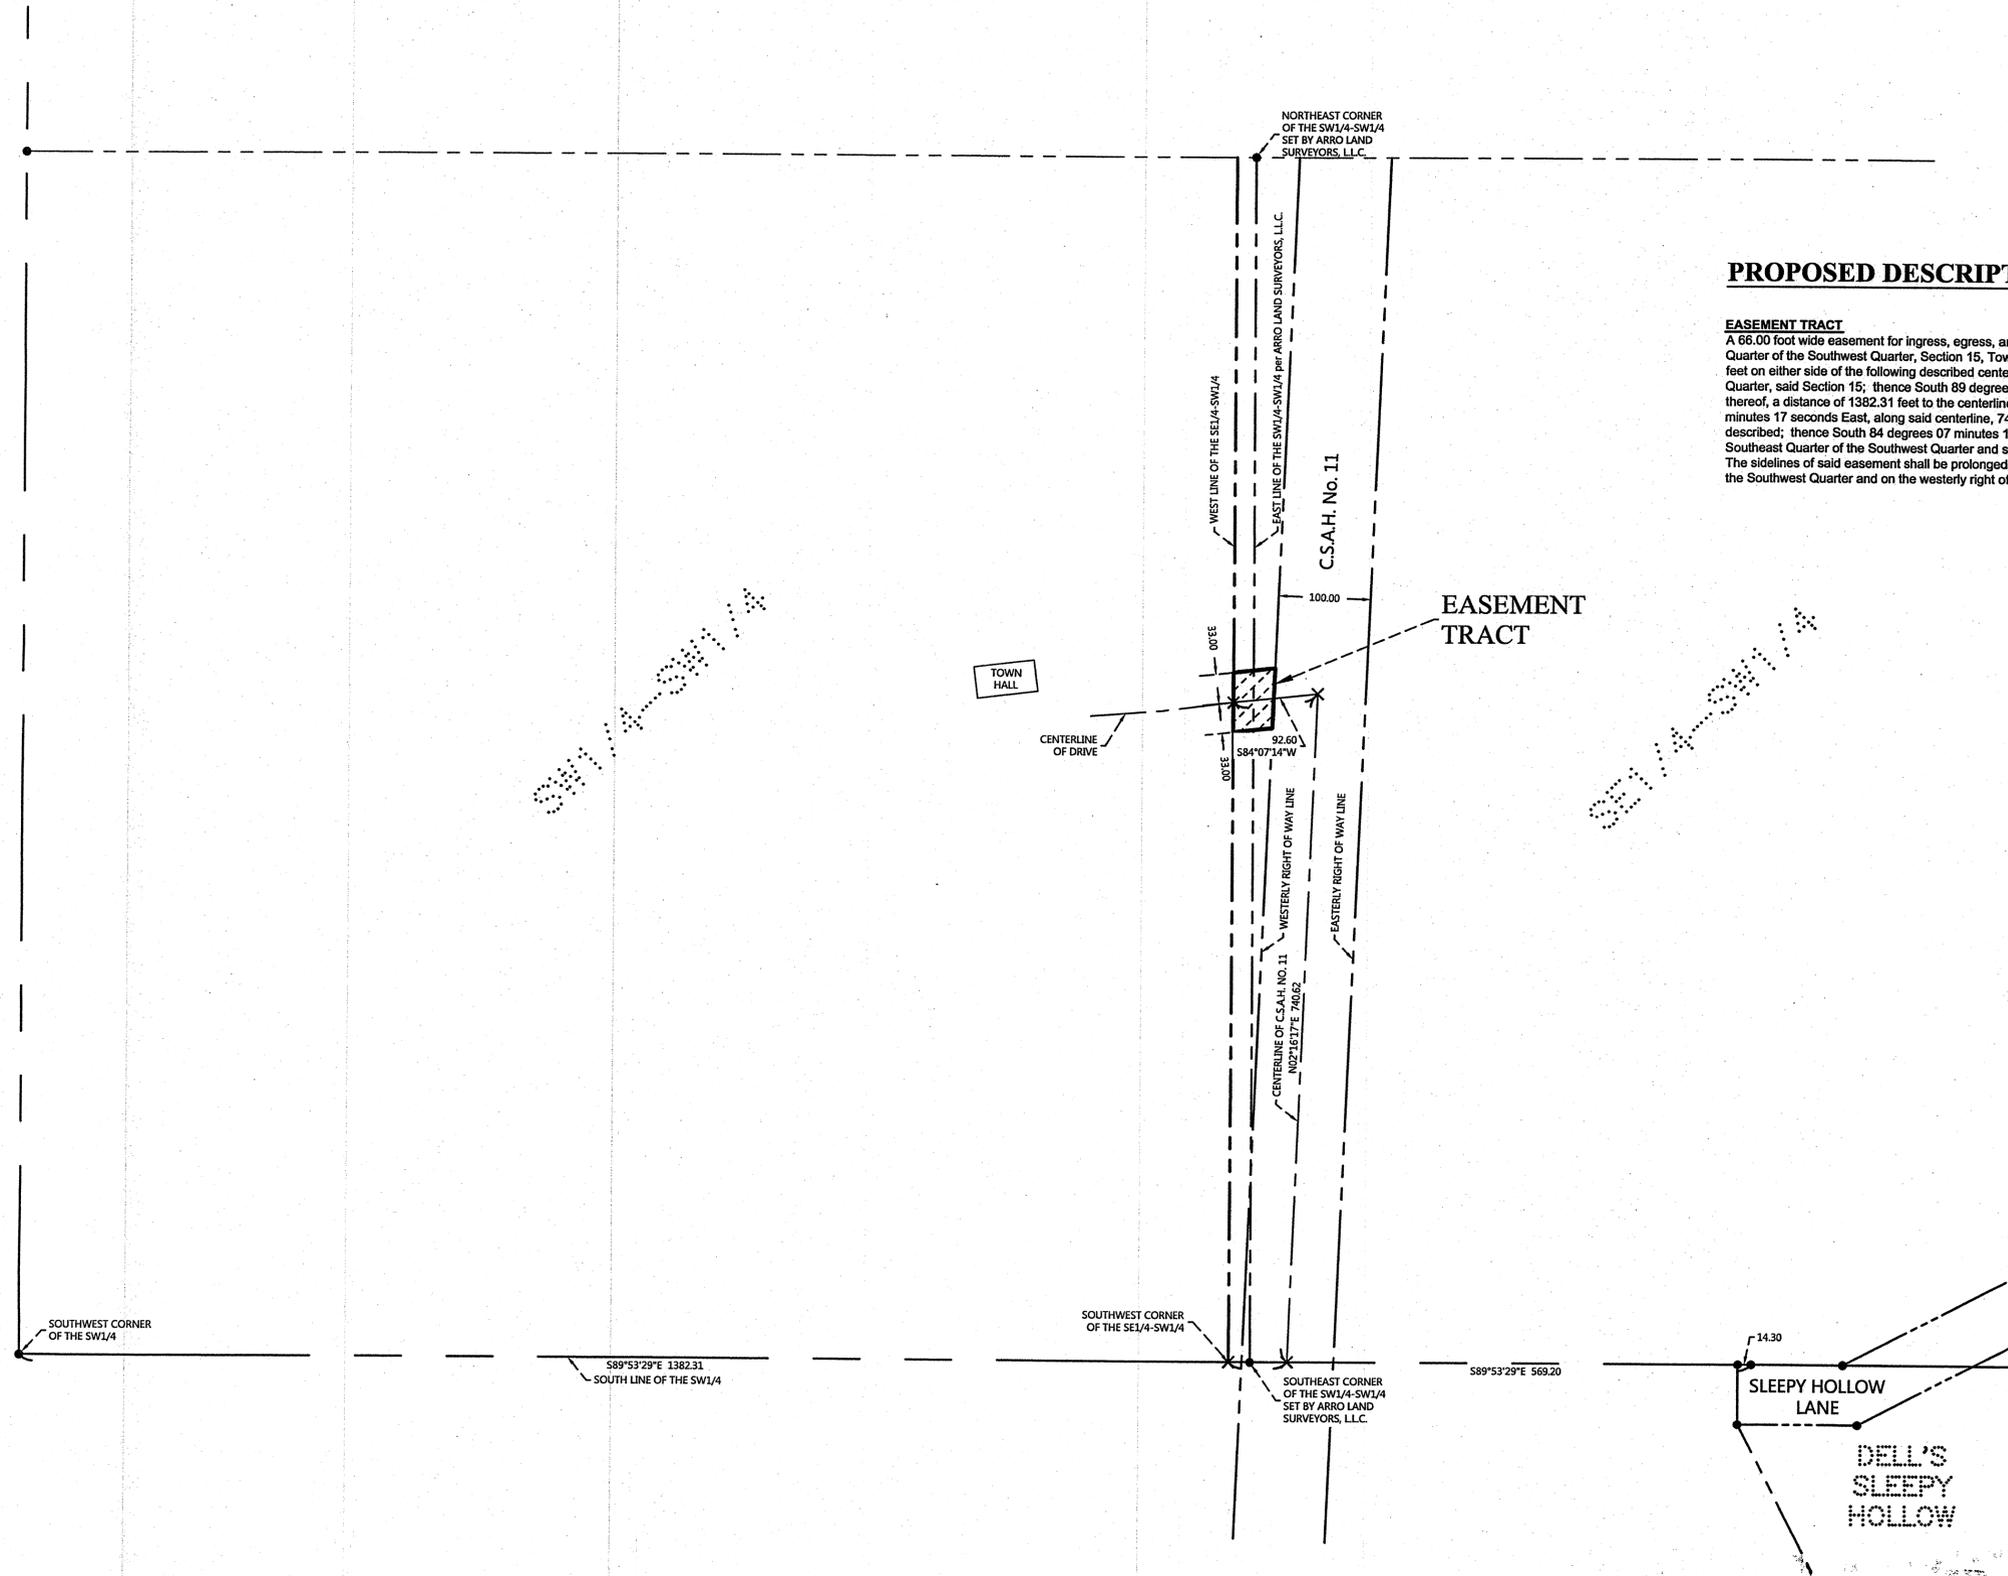


PROPOSED DESCRIPTION:

EASEMENT TRACT
 A 66.00 foot wide easement for ingress, egress, and utility purposes over, under, and across that part of the Southeast Quarter of the Southwest Quarter, Section 15, Township 140 North, Range 29 West, Cass County, Minnesota, lying 33.00 feet on either side of the following described centerline line: COMMENCING at the southwest corner of the Southwest Quarter, said Section 15; thence South 89 degrees 53 minutes 29 seconds East, assigned bearing, along the south line thereof, a distance of 1382.31 feet to the centerline of County State Aid Highway Number 11; thence North 02 degrees 16 minutes 17 seconds East, along said centerline, 740.62 feet to the point of beginning of the centerline to be herein described; thence South 84 degrees 07 minutes 14 seconds West 92.60 feet, more or less, to the west line of said Southeast Quarter of the Southwest Quarter and said described centerline there terminating. The sidelines of said easement shall be prolonged or shortened to terminate on said west line of the Southeast Quarter of the Southwest Quarter and on the westerly right of way line of said County State Aid Highway Number 11.

I HEREBY CERTIFY THAT THIS SURVEY PLAN OR REPORT WAS PREPARED BY ME OR UNDER MY DIRECT SUPERVISION AND THAT I AM A FULLY LICENSED LAND SURVEYOR UNDER THE LAWS OF THE STATE OF MINNESOTA.


 TERRY L. FREEMAN
 LIC. NO. 21367

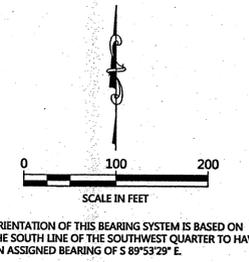

- LEGEND**
- DENOTES MONUMENT FOUND
 - × DENOTES CALCULATED POSITION

CERTIFICATE OF SURVEY
 Woodrow Township c/o Myles Wagner
 4074 Hawk Trail
 Hackensack, MN 56452

JOB NO. 14-006
 DATE: 01-30-2014
 SHEET NO.
 1 OF 1