

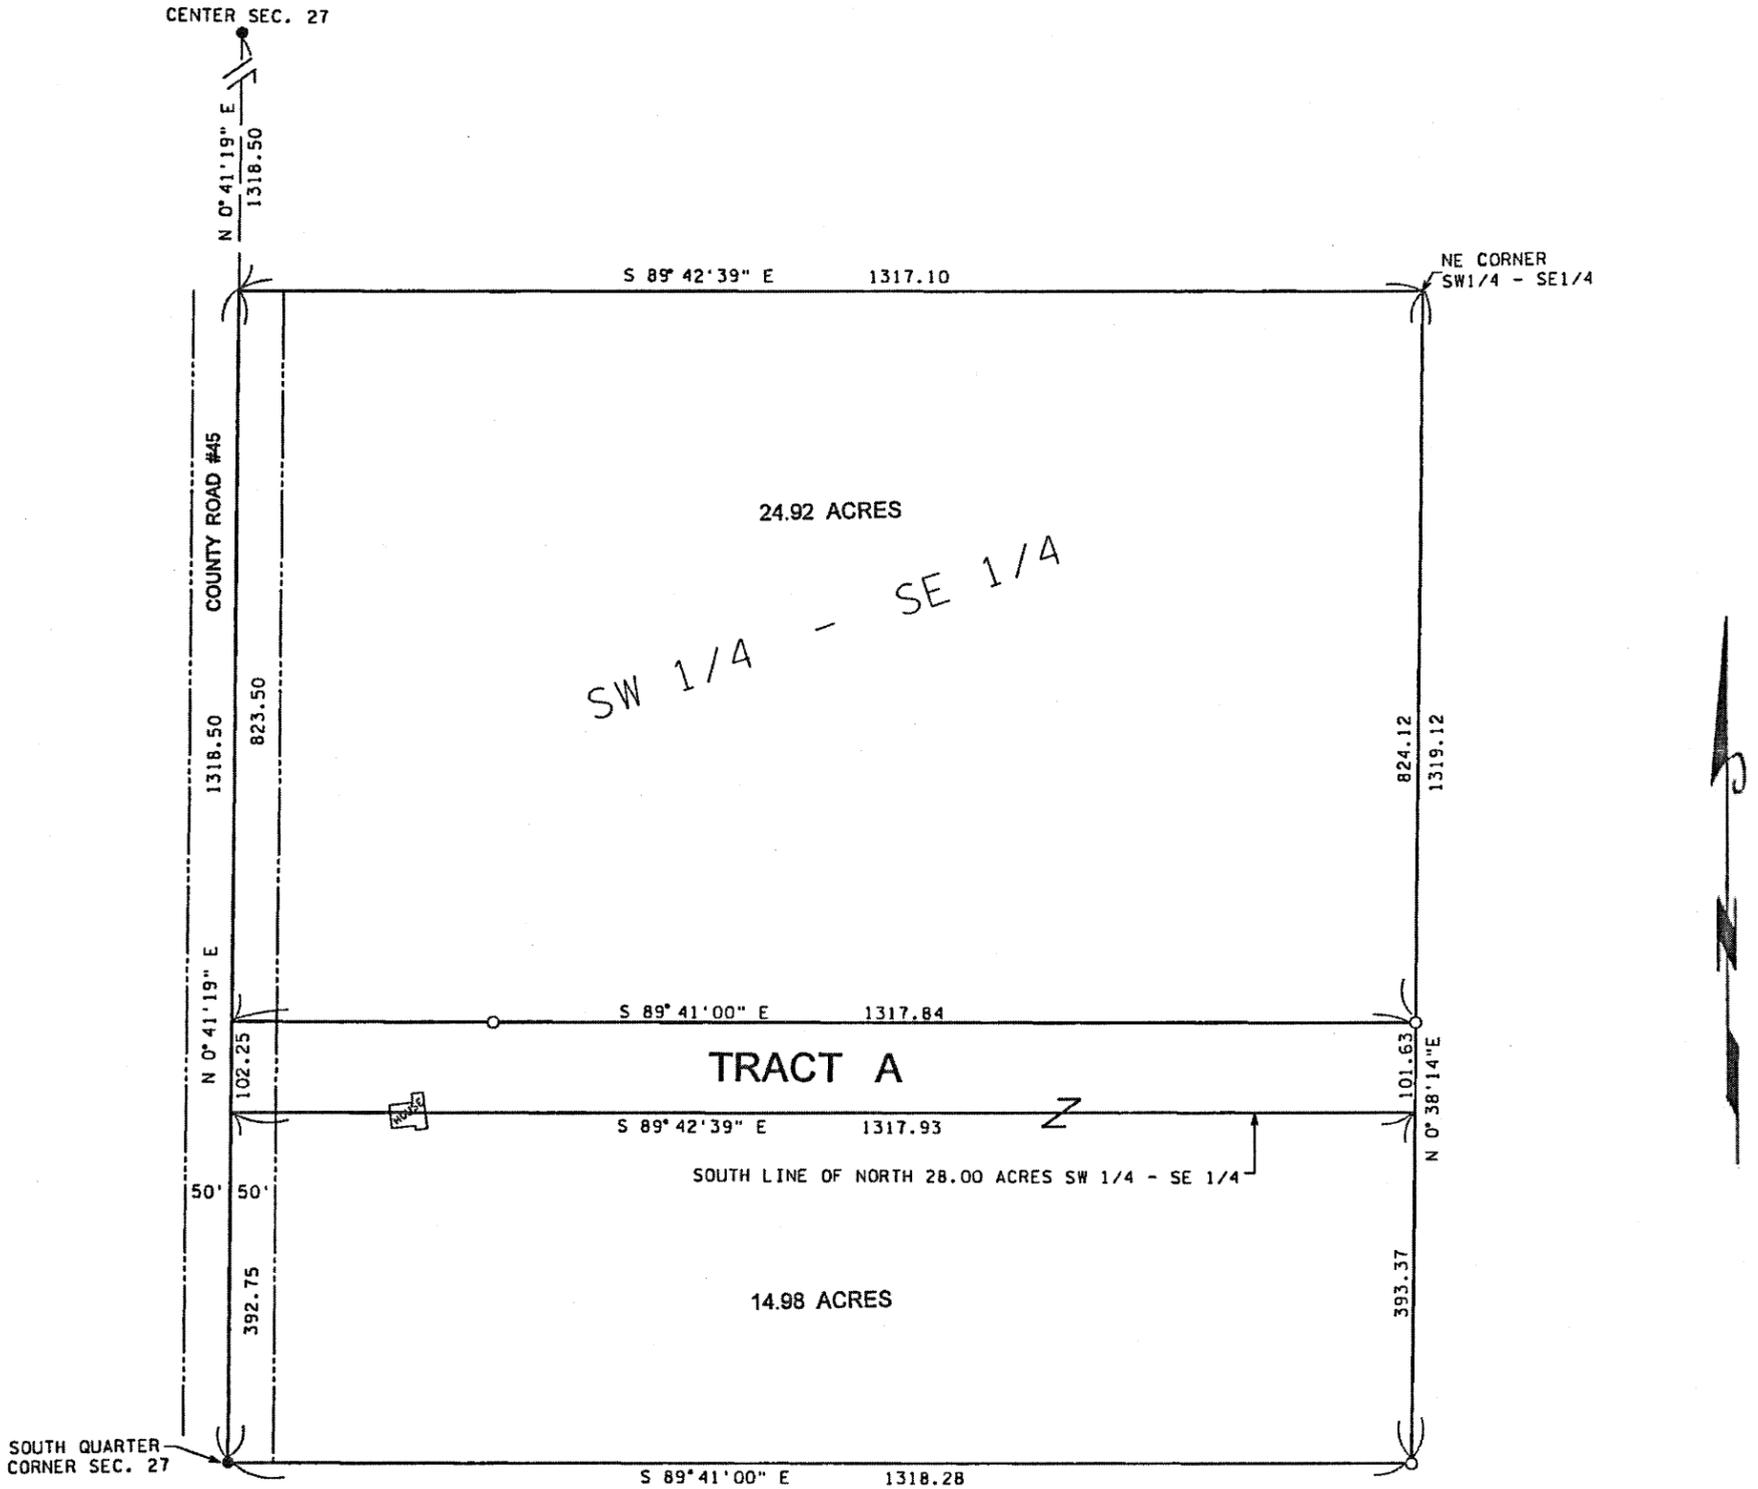


CERTIFICATE OF SURVEY

TRACT A: That part of Southwest Quarter of the Southeast Quarter, Section 27, Township 140 North, Range 30 West, Cass County, Minnesota, described as follows: Commencing at the Northeast Corner of said Southwest Quarter of the Southeast Quarter; thence South 0 degrees 38 minutes 14 seconds West along the east line of said Southwest Quarter of the Southeast Quarter a distance of 824.12 feet to the point of beginning; thence North 89 degrees 41 minutes 00 seconds West a distance of 1317.84 feet to the north-south quarter line of said Section 27; thence South 0 degrees 41 minutes 19 seconds West along said north-south quarter line a distance of 102.25 feet to the south line of the north 28 acres of said Southwest Quarter of the Southeast Quarter; thence South 89 degrees 42 minutes 39 seconds East along said south line a distance of 1317.93 feet to the east line of said Southwest Quarter of the Southeast Quarter; thence North 0 degrees 38 minutes 14 seconds East along said east line a distance of 101.63 feet to the point of beginning. Subject to reservations, restrictions and easements of record.

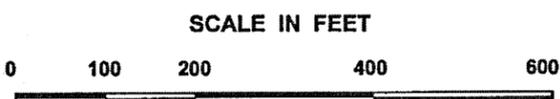

- INDICATES MONUMENT FOUND
 - INDICATES 1/2" PIPE SET WITH RLS CAP 11865
- BEARINGS ARE BASED ON ASSUMED DATUM

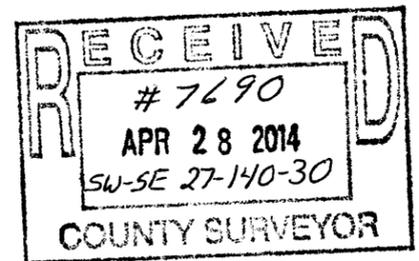

I hereby certify that this survey, plan, or report was prepared by me or under my direct supervision, and that I am a duly LICENSED LAND SURVEYOR under the laws of the State of Minnesota.

Date 4/24/2014 James W. Nielsen
Licensed Land Surveyor
Minnesota License No. 11865