


CERTIFICATE OF SURVEY

TRACT B, REGISTERED LAND SURVEY NO. 66,
SECTION 3, TOWNSHIP 141 NORTH, RANGE 31 WEST,
CASS COUNTY, MINNESOTA

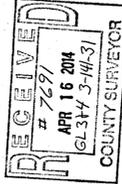

PROPOSED DESCRIPTIONS:

PARCEL 1
The West 415.00 feet of Tract B, REGISTERED LAND SURVEY NO.66, Cass County, Minnesota, lying northerly of the South 255.00 feet thereof.
SUBJECT to easements, restrictions, and reservations of record.
SUBJECT to Road Easement No. 1.

PARCEL 2
The West 415.00 feet of the South 255.00 feet of Tract B, REGISTERED LAND SURVEY NO.66, Cass County, Minnesota.
SUBJECT to easements, restrictions, and reservations of record.
SUBJECT to Road Easement No. 1.

PARCEL 3
That part of Tract B, REGISTERED LAND SURVEY NO.66, Cass County, Minnesota, lying easterly of the West 415.00 feet thereof.
SUBJECT to easements, restrictions, and reservations of record.
TOGETHER with Road Easement No. 1.

Road Easement No. 1
A 66.00 foot wide easement for ingress, egress, and utility purposes over, under, and across that part of Tract B, REGISTERED LAND SURVEY NO.66, Cass County, Minnesota, the centerline of said 66.00 foot wide easement is described as follows: COMMENCING at the southwest corner of said Tract B; thence North 15 degrees 50 minutes 16 seconds East, assigned bearing, along the west line of said Tract B, a distance of 264.33 feet to the northwest corner of the South 255.00 of said Tract B also being the point of beginning of the line to be herein described; thence South 58 degrees 53 minutes 42 seconds East 430.18 feet, along the north line of said South 255.00 feet to the east line of the West 415.00 feet of said Tract B and said described centerline there terminating.
The sidelines of said 66.00 foot wide easement shall be prolonged or shortened to terminate on said west line of Tract B and on said east line of the West 415.00 feet.

NO.	DATE	DESCRIPTION	BY

REVISIONS:



THESE CERTIFIED THIS SURVEY PLAN OR REPORT WAS PREPARED BY ME OR UNDER MY DIRECT SUPERVISION AND THAT I AM A DULY LICENSED LAND SURVEYOR UNDER THE LAWS OF THE STATE OF MINNESOTA.

05/07/14
LIC. NO. 4954
JOSHUA M. DICKERSON

NORTHERN ENGINEERING & CONSULTING, INC.
207 4th Street NW, Bemidji, MN 56601
Phone: 218-444-4860, Fax: 218-444-6042
web: www.neculus.com

CERTIFICATE OF SURVEY
Israel Moe
P.O. Box 1592
Walker, MN 56484

JOB NO. 11-120
DATE: 04-07-2014
SHEET NO. 1 OF 1

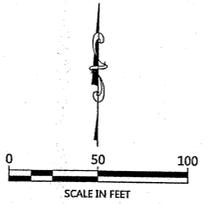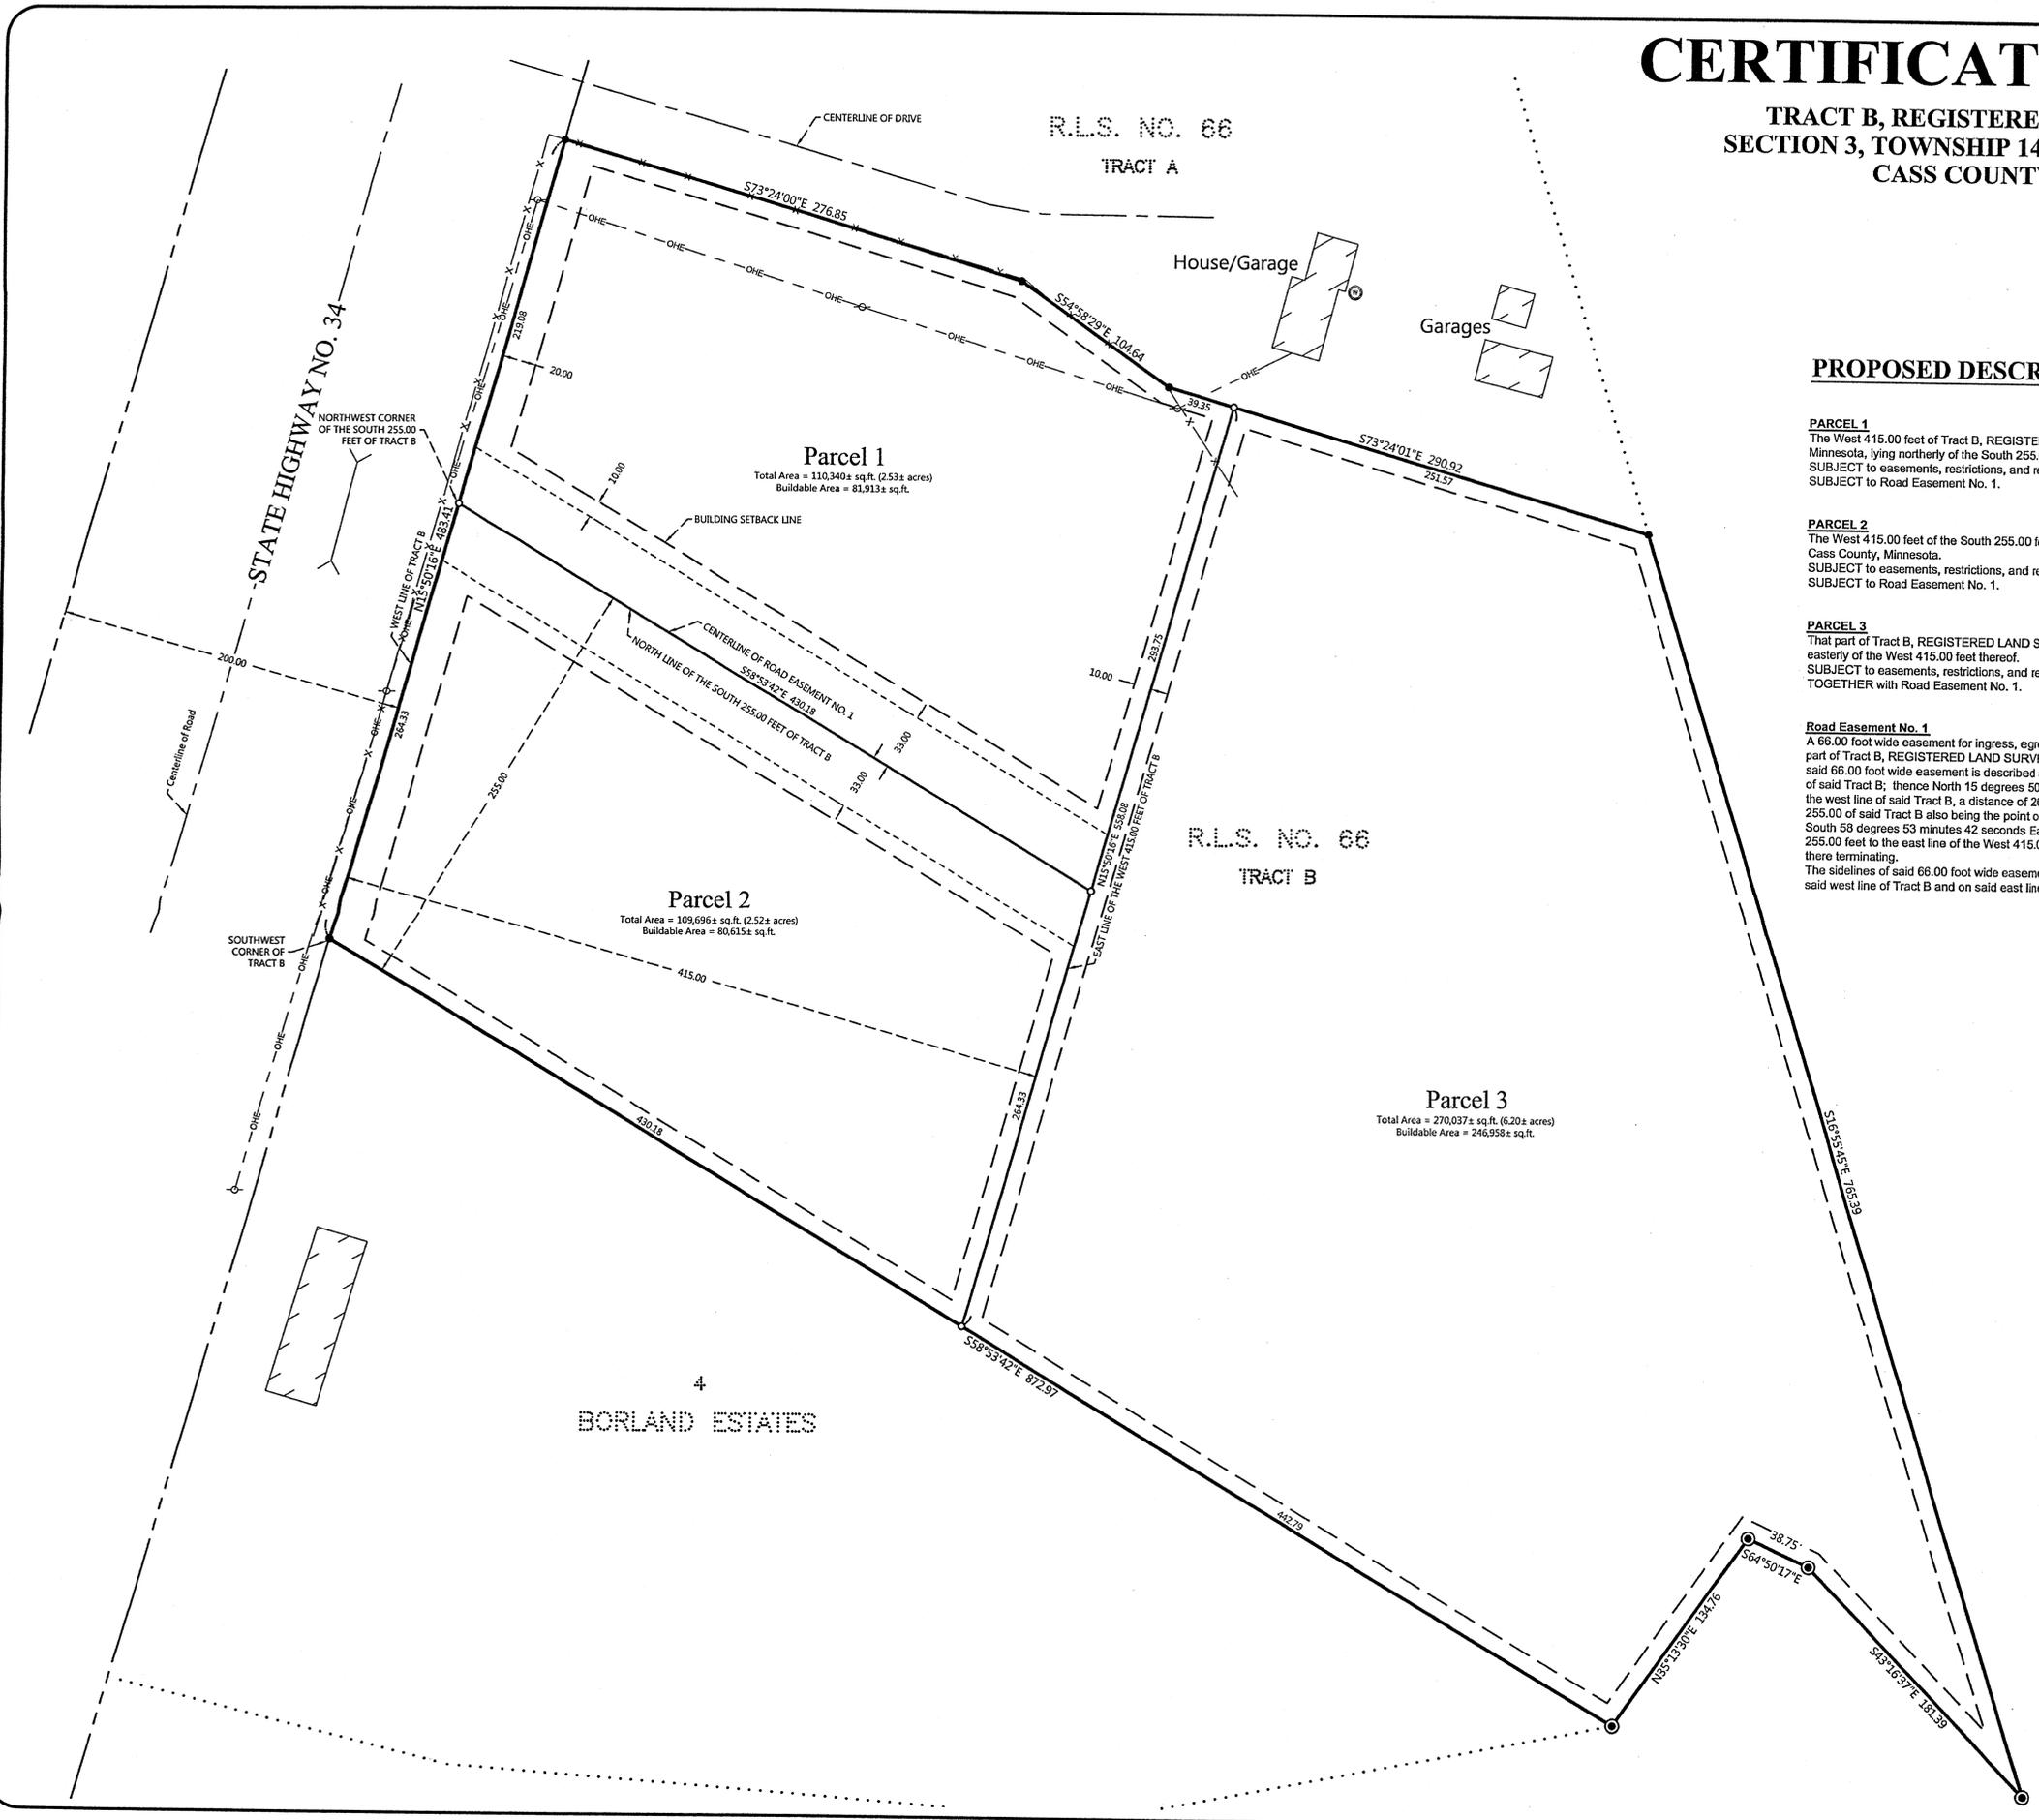

ORIENTATION OF THIS BEARING SYSTEM IS BASED ON THE WEST LINE OF TRACT B TO HAVE AN ASSIGNED BEARING OF N 15°50'16" E.

LEGEND

- DENOTES IRON MONUMENT SET & MARKED BY LICENSE NO. 21367
- ⊙ DENOTES BRASS CAPPED MONUMENT FOUND
- DENOTES MONUMENT FOUND
- × DENOTES CALCULATED POSITION
- ⊕ DENOTES EXISTING WELL
- ⊖ DENOTES EXISTING UTILITY POLE
- - - DENOTES OVERHEAD ELECTRIC LINE
- x - DENOTES EXISTING FENCE LINE
- > - DENOTES EXISTING CULVERT LOCATION