
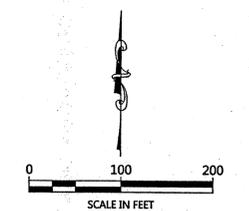


CERTIFICATE OF SURVEY

PART OF THE SOUTHEAST QUARTER OF THE SOUTHEAST QUARTER,
SECTION 18, TOWNSHIP 143 NORTH, RANGE 31 WEST,
CASS COUNTY, MINNESOTA

PROPOSED DESCRIPTION:

TRACT A
That part of the Southeast Quarter of the Southeast Quarter, Section 18, Township 143 North, Range 31 West, Cass County, Minnesota, described as follows: COMMENCING at the southeast corner of said Southeast Quarter of the Southeast Quarter; thence North 00 degrees 05 minutes 23 seconds East, assigned bearing, along the east line thereof, 528.00 feet; thence North 89 degrees 20 minutes 57 seconds West, parallel with the south line of said Section 18, a distance of 495.00 feet to a point hereinafter referred to as "Point A"; thence COMMENCING at the northwest corner of said Southeast Quarter of the Southeast Quarter; thence South 00 degrees 05 minutes 56 seconds West, along the west line thereof, 660.00 feet; thence South 89 degrees 25 minutes 25 seconds East, parallel with the north line of said Southeast Quarter of the Southeast Quarter, 495.00 feet; thence South 00 degrees 05 minutes 56 seconds West, parallel with said west line, 119.10 feet to the north line of the tract deeded to Joseph Golberg in Doc. No. 210508, said point hereinafter referred to as "Point B"; thence BEGINNING at the northeast corner of said Southeast Quarter of the Southeast Quarter; thence North 89 degrees 25 minutes 25 seconds West, along the north line of said Southeast Quarter of the Southeast Quarter, 647.26 feet to a point distant 660.00 feet from said northwest corner as measured along said north line; thence South 00 degrees 05 minutes 23 seconds West, parallel with said east line, 759.00 feet; thence North 89 degrees 20 minutes 57 seconds West, parallel with the south line of said Section 18, a distance of 165.12 feet to the intersection with a line bearing North 00 degrees 05 minutes 56 seconds East from said "Point B"; thence South 00 degrees 05 minutes 56 seconds West 20.32 feet to said "Point B"; thence South 89 degrees 20 minutes 57 seconds East, along the north line of tracts deeded to Joseph Golberg in Doc. No. 210508 and Daniel Golberg in Doc. No. 210509, a distance of 309.97 feet to the northeast corner of said Daniel Golberg tract; thence South 00 degrees 05 minutes 23 seconds West, along the east line of said Daniel Golberg tract, 528.00 feet to the south line of said Section 18; thence South 89 degrees 20 minutes 57 seconds East, along said south line, 7.42 feet to the intersection with the west line of the tract deeded to Rod & Cheryl Zubke in Doc. No. 318413; thence North 00 degrees 05 minutes 23 seconds East, along said last described west line, 528.00 feet to said "Point A"; thence South 89 degrees 20 minutes 57 seconds East 495.00 feet to the east line of said Southeast Quarter of the Southeast Quarter; thence North 00 degrees 05 minutes 23 seconds East, along last described east line, 780.16 feet to the point of beginning.
SUBJECT to easements, restrictions, and reservations of record.
SUBJECT to 108th Street NW right of way.

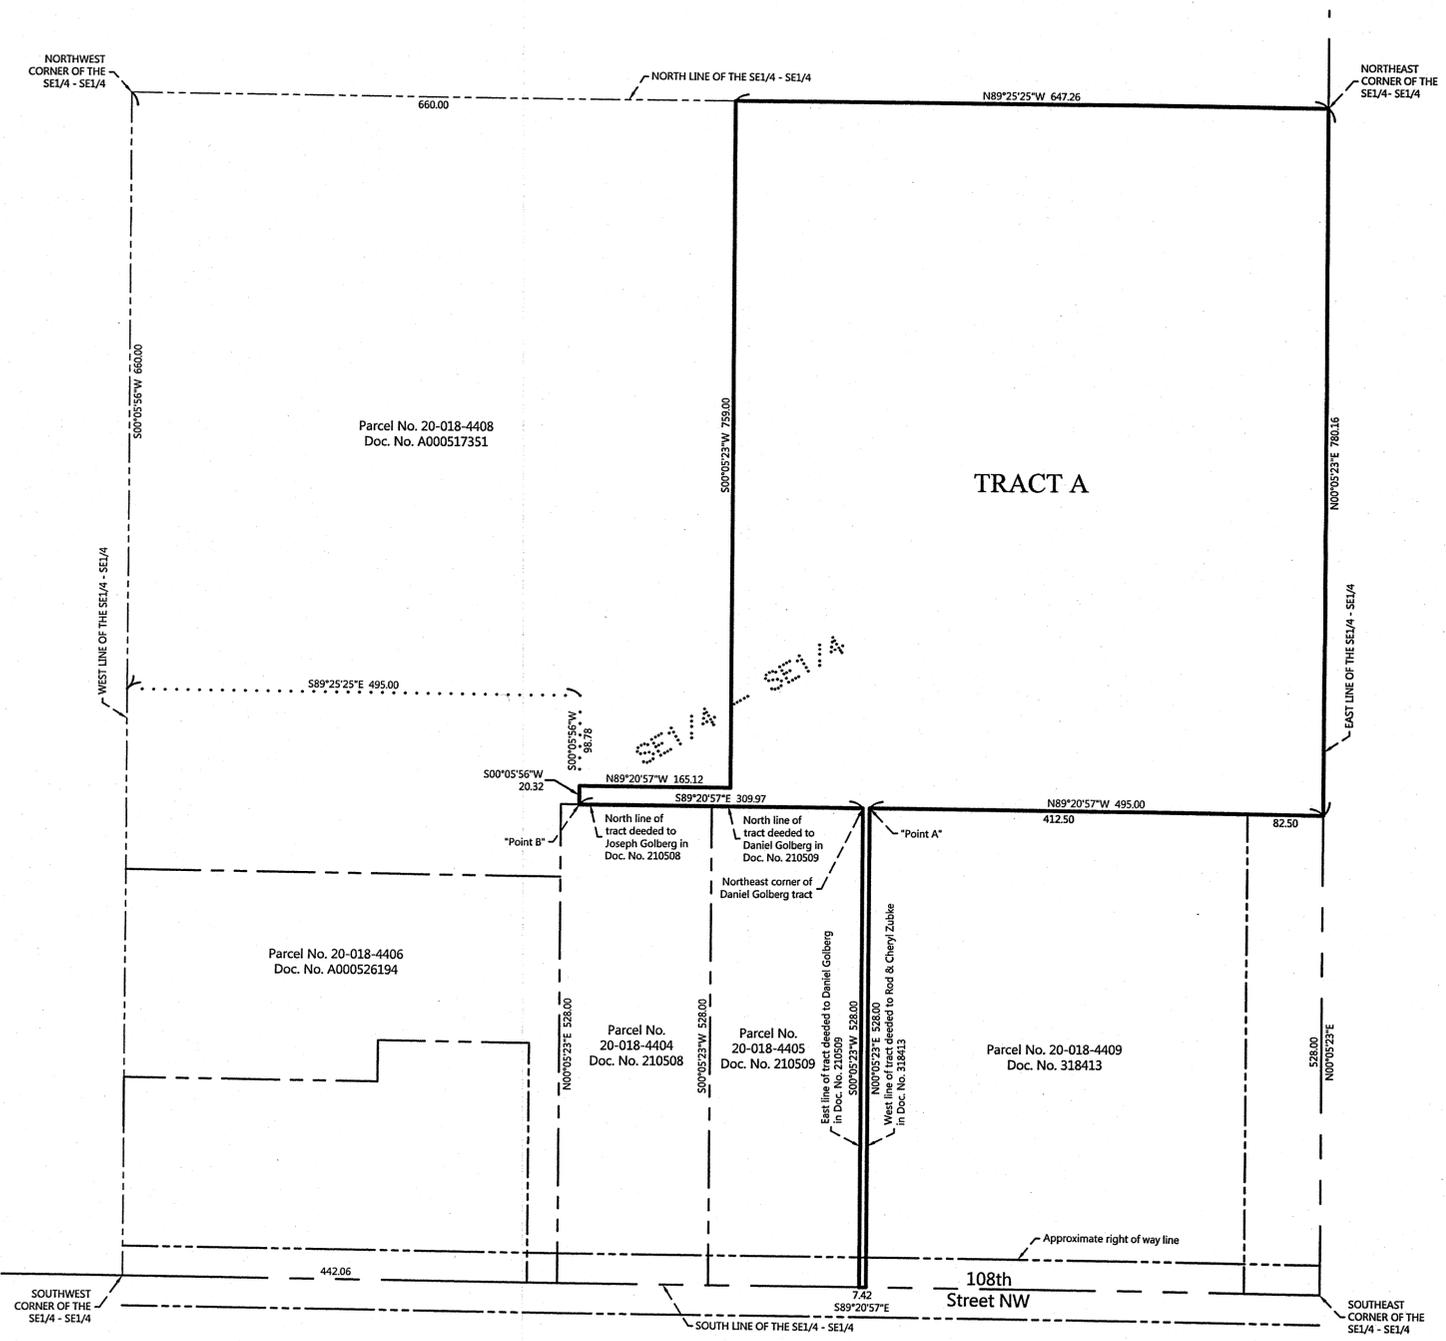

NO.	DATE	DESCRIPTION

I HEREBY CERTIFY THAT THIS SURVEY, PLAN OR REPORT WAS PREPARED BY ME OR UNDER MY DIRECT SUPERVISION AND THAT I AM A DULY LICENSED LAND SURVEYOR UNDER THE LAWS OF THE STATE OF MINNESOTA.

TERRY L. FREEMAN
LIC. NO. 23367



CERTIFICATE OF SURVEY
Chad Zubke
6872 108th Street NW
Laporte, MN 56461

JOB NO. 14-045
DATE: 05-15-2014
SHEET NO.
1 OF 1