

CERTIFICATE OF SURVEY

LAKE VERMILLION

O.H.W. Line located on 10/4/2013

WATER ELEVATION

Date: October 4th, 2013
Water elevation = 1280.25 feet (NGVD 29)

MNDNR Ordinary High Water Elevation = 1280.10 feet (NGVD 29)
MNDNR Highest Known Water elevation = 1282.45 feet (NGVD 29)

Approx. Brush Line


Survey Line

LEGEND


- DENOTES 1/2 INCH x 14 INCH IRON PIPE SET AND MARKED WITH RLS 42380 CAP.
- DENOTES FOUND SURVEY MONUMENT
- DENOTES SET LATH
- DENOTES GRAVEL SURFACE

SURVEYOR'S NOTES:


1. Bearing Orientation: The South line of Lot 19, BANNISTER'S VERMILLION LAKE ADDITION of Section 29, Township 143, Range 25 is assigned to have a bearing of North 69 degrees 47 minutes 06 seconds East.
2. The field survey was completed on 4/27/2014.
3. Arro Land Surveyors, LLC has made no investigation or independent search for easements of record, encumbrances, restrictive covenants, ownership title evidence, or any other facts that an accurate and current title search may disclose.

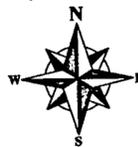

GRAPHIC SCALE

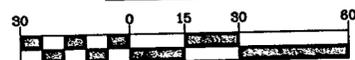

(IN FEET)
1 inch = 30 ft.

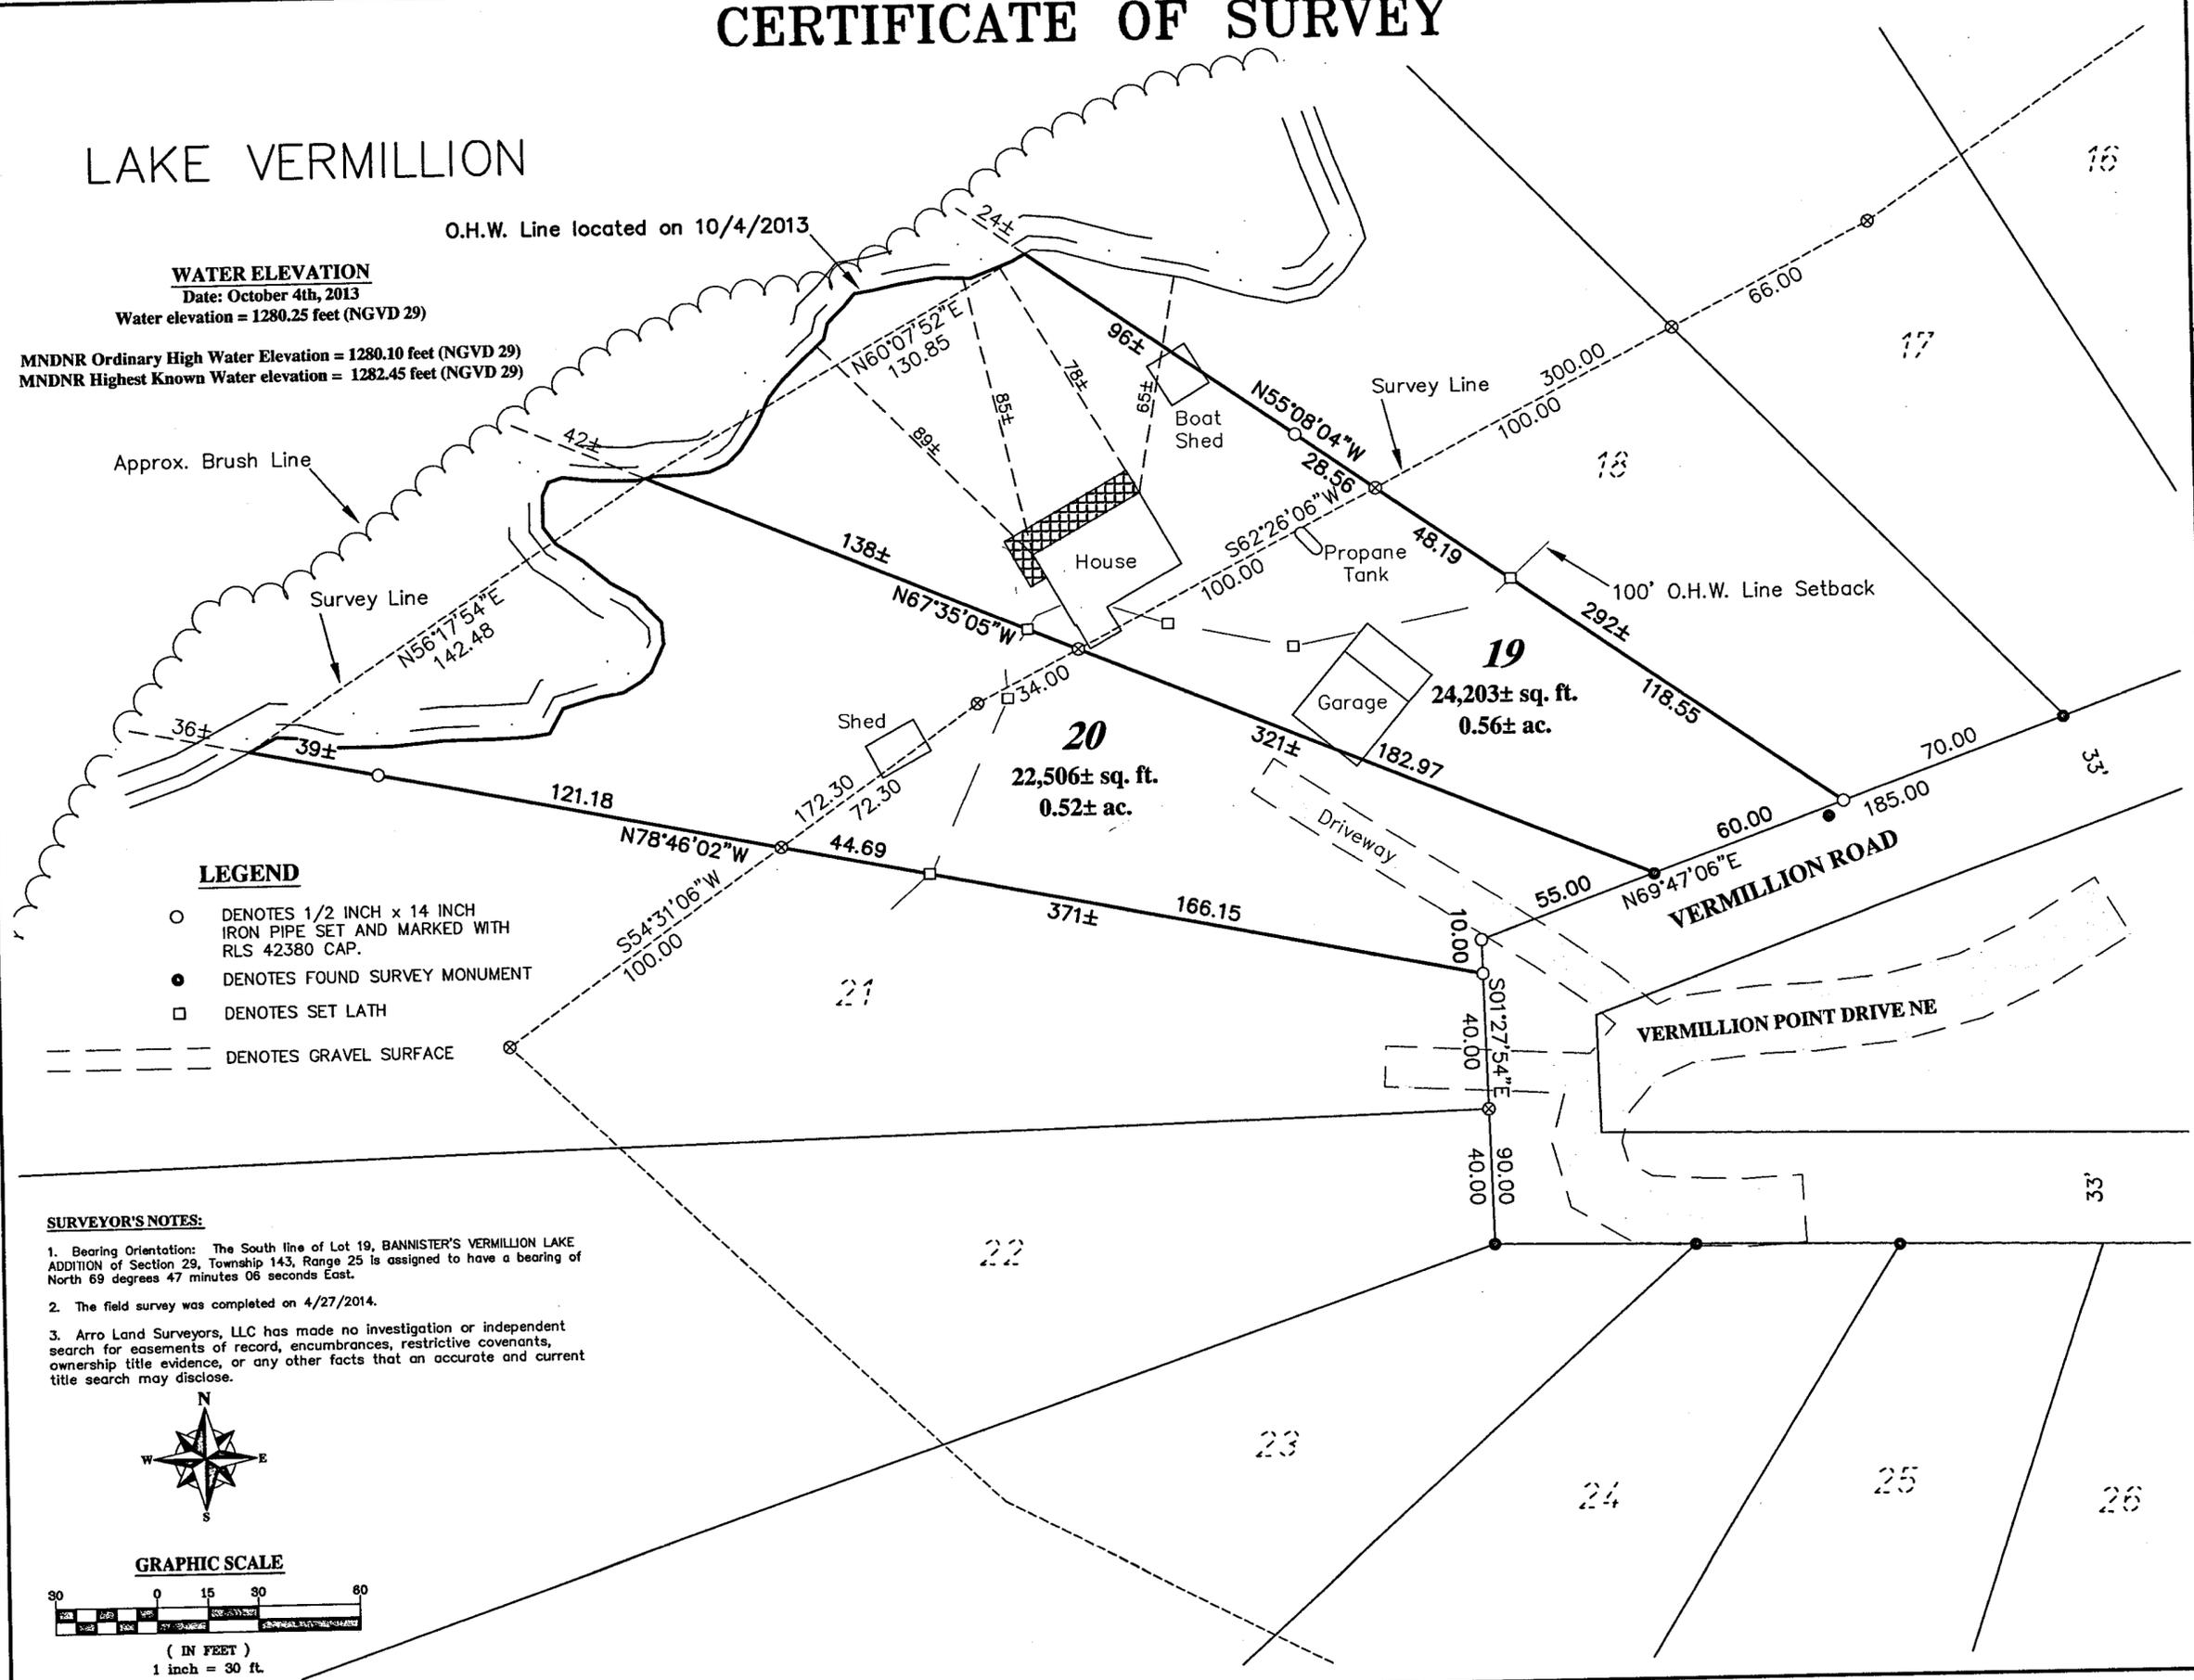

I hereby certify that this survey, plan or report was prepared by me or under my direct supervision and that I am a duly licensed land surveyor under the laws of the state of Minnesota.
Dated this 27th day of June, 2014
By: *David F. Stover*
David F. Stover, Minnesota License No. 62380



CERTIFICATE OF SURVEY
LOT 19 & 20, BANNISTER'S VERMILLION LAKE ADDITION, SEC. 29, T 143 N, R 25 W, CASS COUNTY, MINNESOTA.

CLIENT:
GORDON & LAURA STOVER

DRAWN BY: JES	CHECKED BY: JES
APPROVED BY: JES	JOB NUMBER: 14-024
DATE: 6/27/14	REVISION DESCRIPTION:

