
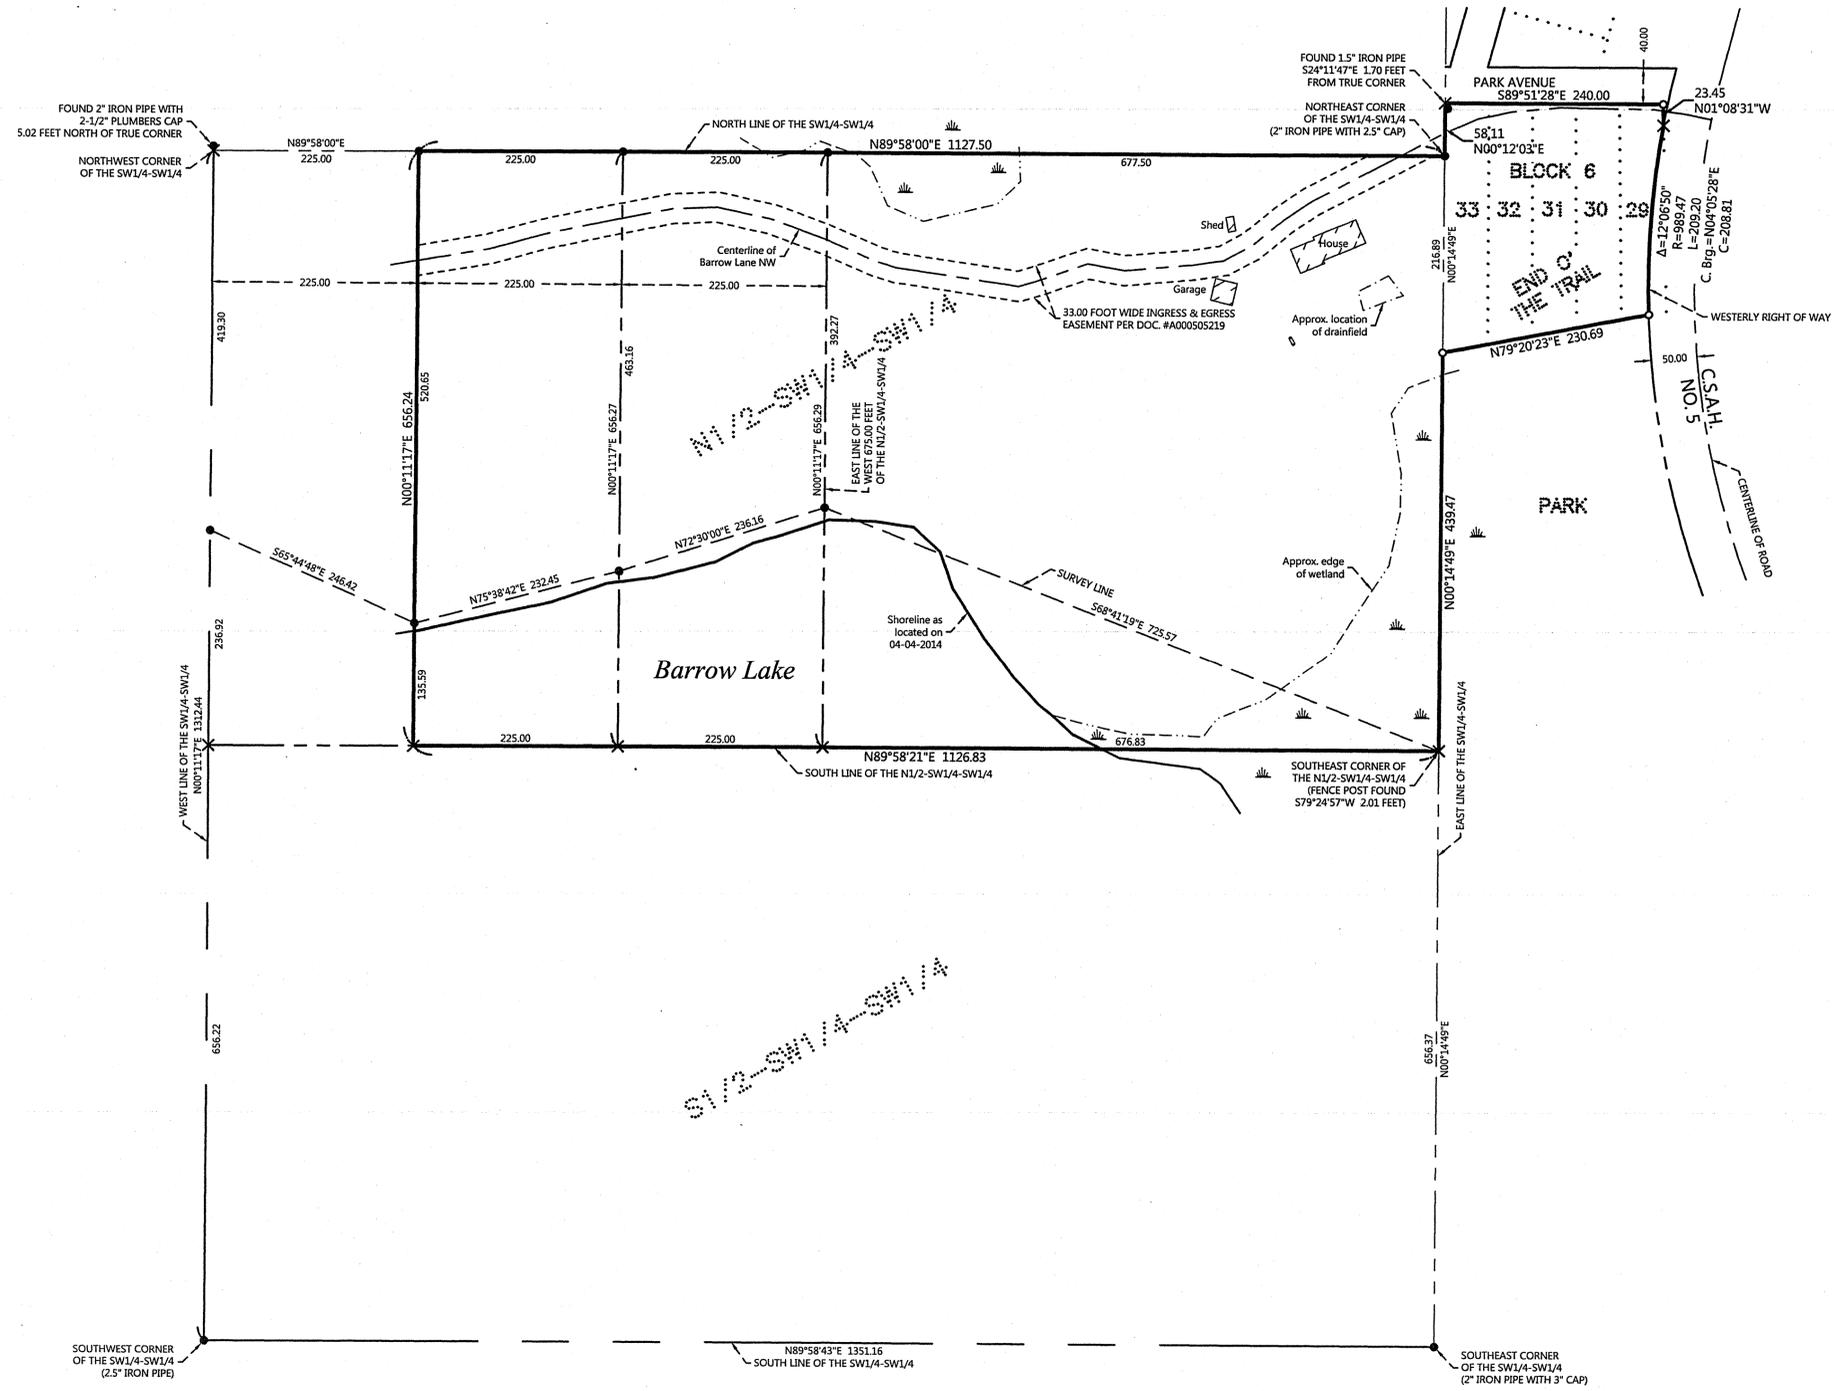


CERTIFICATE OF SURVEY

PART OF THE SOUTHWEST QUARTER OF THE SOUTHWEST QUARTER,
AND LOTS 29-33, BLOCK 6, END O' THE TRAIL,
SECTION 11, TOWNSHIP 140 NORTH, RANGE 29 WEST,
CASS COUNTY, MINNESOTA

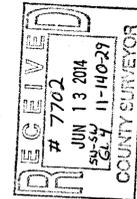

EXISTING DESCRIPTION:

OBTAINED FROM THE CASS COUNTY RECORDERS OFFICE. (a part of Doc. #A000489670)

Other Real Property:

a. Respondent is awarded the real property, including the mobile home located on property one below, in the County of Cass, State of Minnesota, and legally described as:

1.) The North Half of the Southwest Quarter of the Southwest Quarter (N 1/2 SW 1/4 SW 1/4), Section Eleven (11), Township One Hundred Forty (140), Range Twenty-nine (29), Cass County, Minnesota, EXCEPT the West 675 feet thereof.

AND

The East 225 feet of the West 675 feet of the North Half of the Southwest Quarter of the Southwest Quarter (N1/2 SW1/4 SW 1/4), Section Eleven (11), Township One Hundred Forty (140), Range Twenty-nine (29), Cass County, Minnesota.


AND

Lots Twenty-nine (29), Thirty (30), Thirty-one (31), Thirty-two (32), and Thirty-three (33), Block six (6), Plat of END O' THE TRAIL, according to the map or plat thereof on file and of record in the office of the County Recorder in and for Cass County, Minnesota.

All subject to easements, restrictions and reservations of record, if any.

2.) The East 225 Feet of the West 450 Feet of the North Half of the Southwest Quarter of the Southwest Quarter (N 1/2 SW 1/4 SW 1/4), Section Eleven (11), Township One Hundred Forty (140) Range Twenty Nine (29), Cass County, Minnesota.

Property ID. #299-010-113303

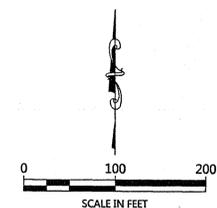

ORIENTATION OF THIS BEARING SYSTEM IS BASED ON THE SOUTH LINE OF THE SOUTHWEST QUARTER OF THE SOUTHWEST QUARTER TO HAVE AN ASSIGNED BEARING OF N 89°58'43" E.

LEGEND

- DENOTES IRON MONUMENT SET & MARKED BY LICENSE NO. 21367
- DENOTES MONUMENT FOUND
- × DENOTES CALCULATED POSITION
- DENOTES EXISTING LP TANK
- ▨ DENOTES WETLAND(S)

NOTE: The location of the wetland area shown on this drawing is approximate. A wetland delineation has not been performed at this time.

NO.	DATE	DESCRIPTION

I HEREBY CERTIFY THAT THIS SURVEY PLAN OR REPORT WAS PREPARED BY ME OR UNDER MY DIRECT SUPERVISION AND THAT I AM A DULY LICENSED LAND SURVEYOR UNDER THE LAWS OF THE STATE OF MINNESOTA.

TERRY L. FREEMAN
LIC. NO. 21367



CERTIFICATE OF SURVEY
Trisha Schmidt
11391 79th Street NE
Otsego, MN 55301

JOB NO. 14-027
DATE: 04-16-2014

SHEET NO.
1 OF 1