
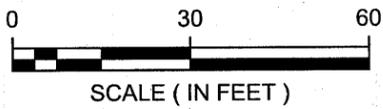


# CERTIFICATE OF SURVEY

PART OF LOTS 5 AND 6, BLOCK 4, LUSCHER'S BAY  
SECTION 26, TOWNSHIP 139, RANGE 26,  
CASS COUNTY, MINNESOTA

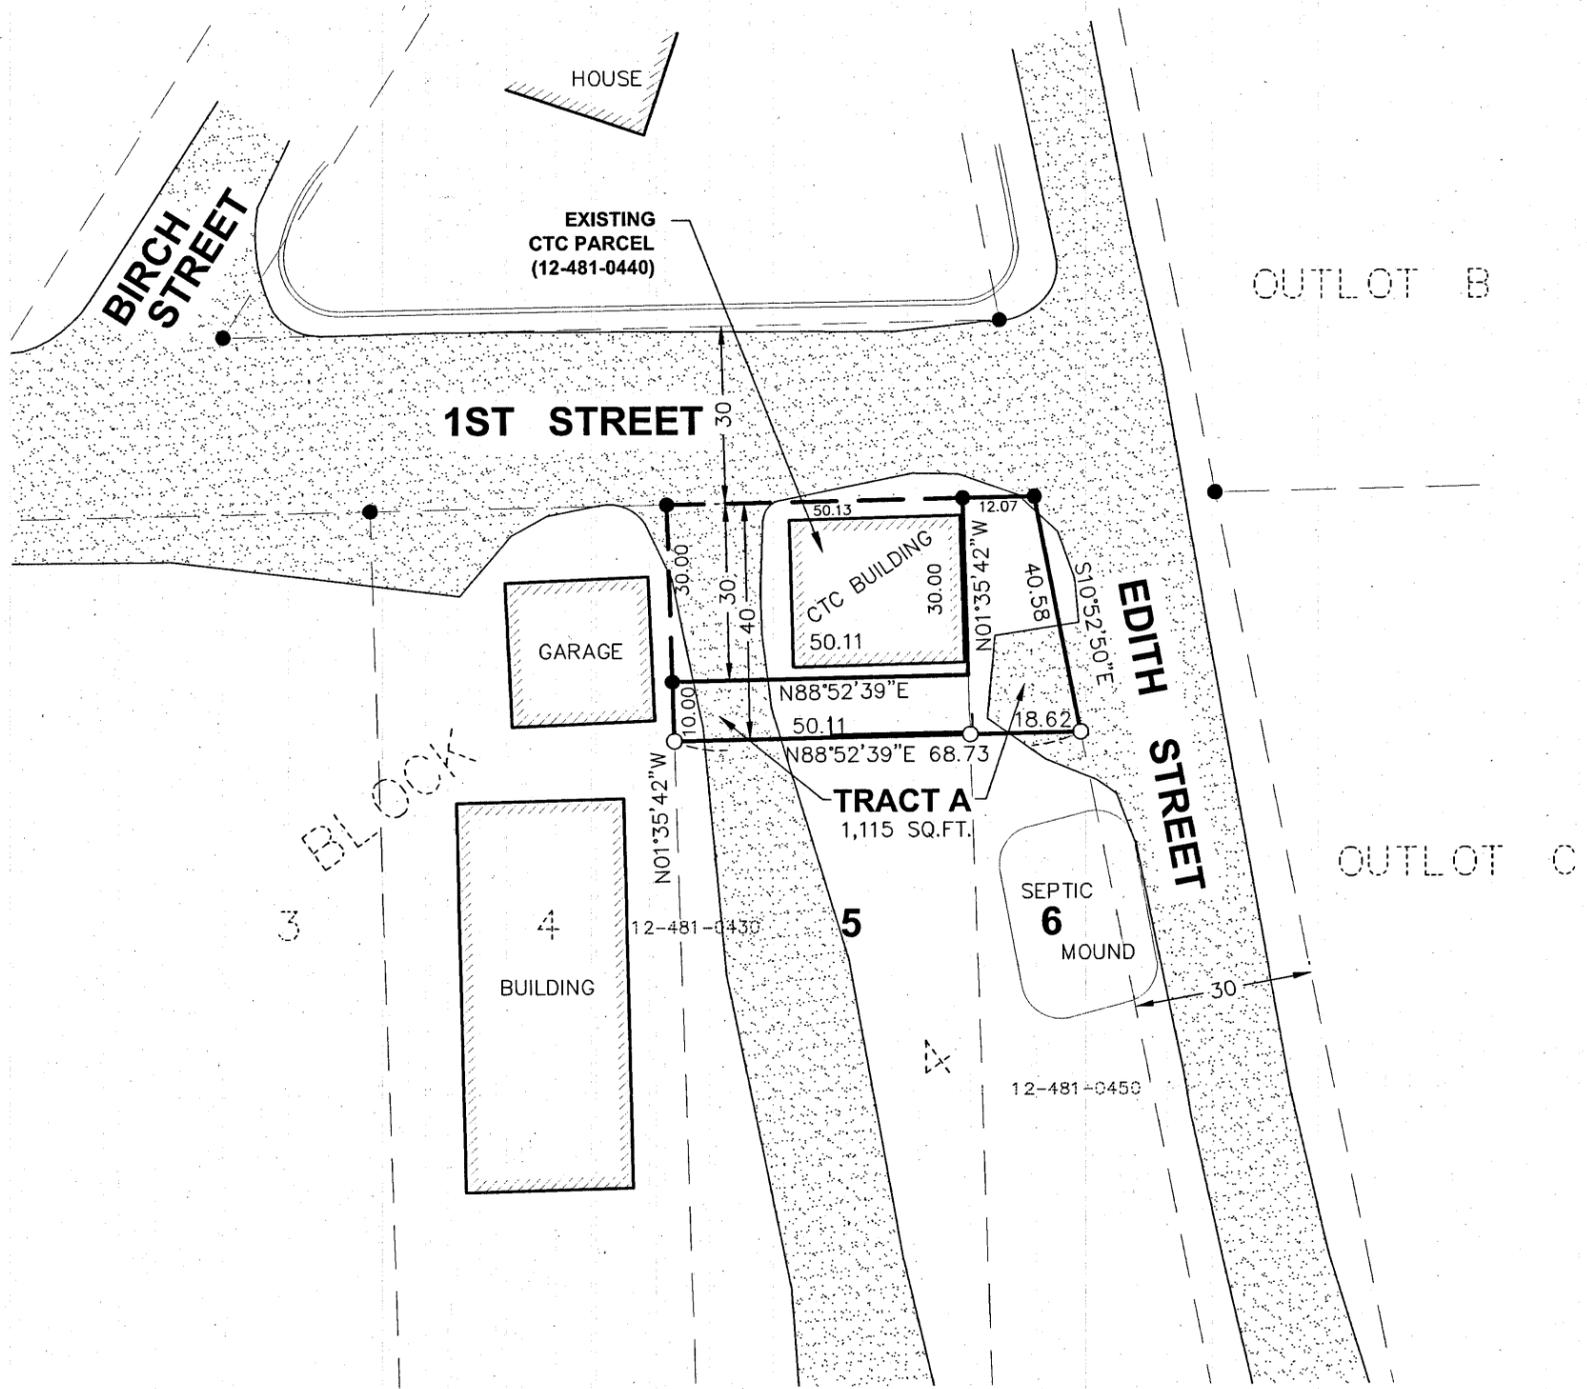

ORIENTATION OF THIS BEARING SYSTEM IS  
BASED ON AN ASSUMED DATUM

- = DENOTES FOUND IRON MONUMENT
- = DENOTES 1/2 INCH DIAMETER BY 18 INCH LONG IRON  
PIPE MONUMENT SET AND MARKED RLS # 41643
- = DENOTES GRAVEL SURFACE

**NOTE:**


PARCEL BEING PURCHASED FROM SMITH (pid no. 12-481-0430 and  
12-481-0450) IS TO BE COMBINED WITH CTC TRACT (pid no. 12-481-0440)  
AND IS NOT INTENDED TO BE A STAND ALONE PARCEL.

**EXISTING LEGAL DESCRIPTION**

The North 30.00 feet of Lot 5, Block 4, Luscher's Bay, according to the recorded plat on file in the Cass County Recorder's Office. Subject to easements, reservations or restrictions of record, if any.

**PROPOSED TRACT A (Property to be purchased from Smith)**

The South 10.00 feet of the North 40.00 feet of Lot 5 and the North 40.00 feet of Lot 6, all in Block 4, Luscher's Bay, according to the recorded plat on file in the Cass County Recorder's Office. Subject to easements, reservations or restrictions of record, if any.

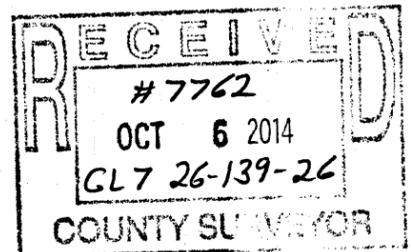

© 2013 WIDSETH SMITH NOLTING

DATE:	8-23-13
SCALE:	AS SHOWN
DRAWN BY:	CMN
CHECKED BY:	CMC
FILE NUMBER:	293B1668

DATE	AMENDMENTS	BY

PREPARED FOR:	CONSOLIDATED TELEPHONE COMPANY
I HEREBY CERTIFY THAT THIS SURVEY, PLAN, OR REPORT WAS PREPARED BY ME OR UNDER MY DIRECT SUPERVISION AND THAT I AM A DULY LICENSED LAND SURVEYOR UNDER THE LAWS OF THE STATE OF MINNESOTA	
CHAD M. CONNER	DATE: 08-23-2013 LIC. NO. 41643

	<b>WIDSETH SMITH NOLTING</b>	Engineering Architecture Surveying Environmental
	© 2013 WIDSETH SMITH NOLTING	