



Certificate of Survey for:
 U.S. Army Corps of Engineers
 The East line of Government Lot 5, Section 34,
 T 144 N, R 28 W, Cass County, Minnesota

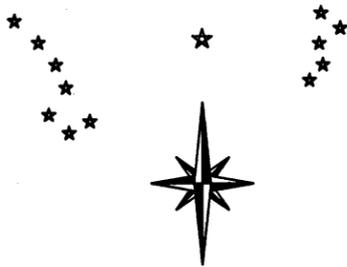

The orientation of this survey is based on Grid North, State Plane Coordinate System, Minnesota Central Zone, NAD 83

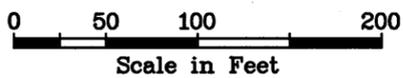

Legend

- Set 5/8" Rebar with cap marked RLS 44902
- Found Brass Cap Monument

Notes:

Right of way lines shown for First Ave. through Fourth Ave. are approximate. Set monuments near the right of way lines do not represent the limits of the right of way.

Minnesota State Plane Central Zone coordinates are based upon RTK GPS observations from the US Army Corps of Engineers control point "DRAGON".

DRAGON Coordinates:
 N. 1,147,972.500
 E. 2,631,715.570
 El. 1302.88



Surveyor's Affidavit

I hereby certify that this survey, plan, or report was prepared by me or under my direct supervision and that I am a duly Licensed Land Surveyor under the laws of the State of Minnesota.

Jeffrey P. Major
 Jeffrey P. Major

Date: 10-6-14 Registration No. 44902

Government Lot 5, Section 34

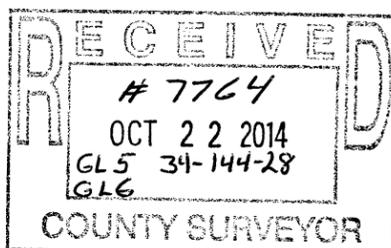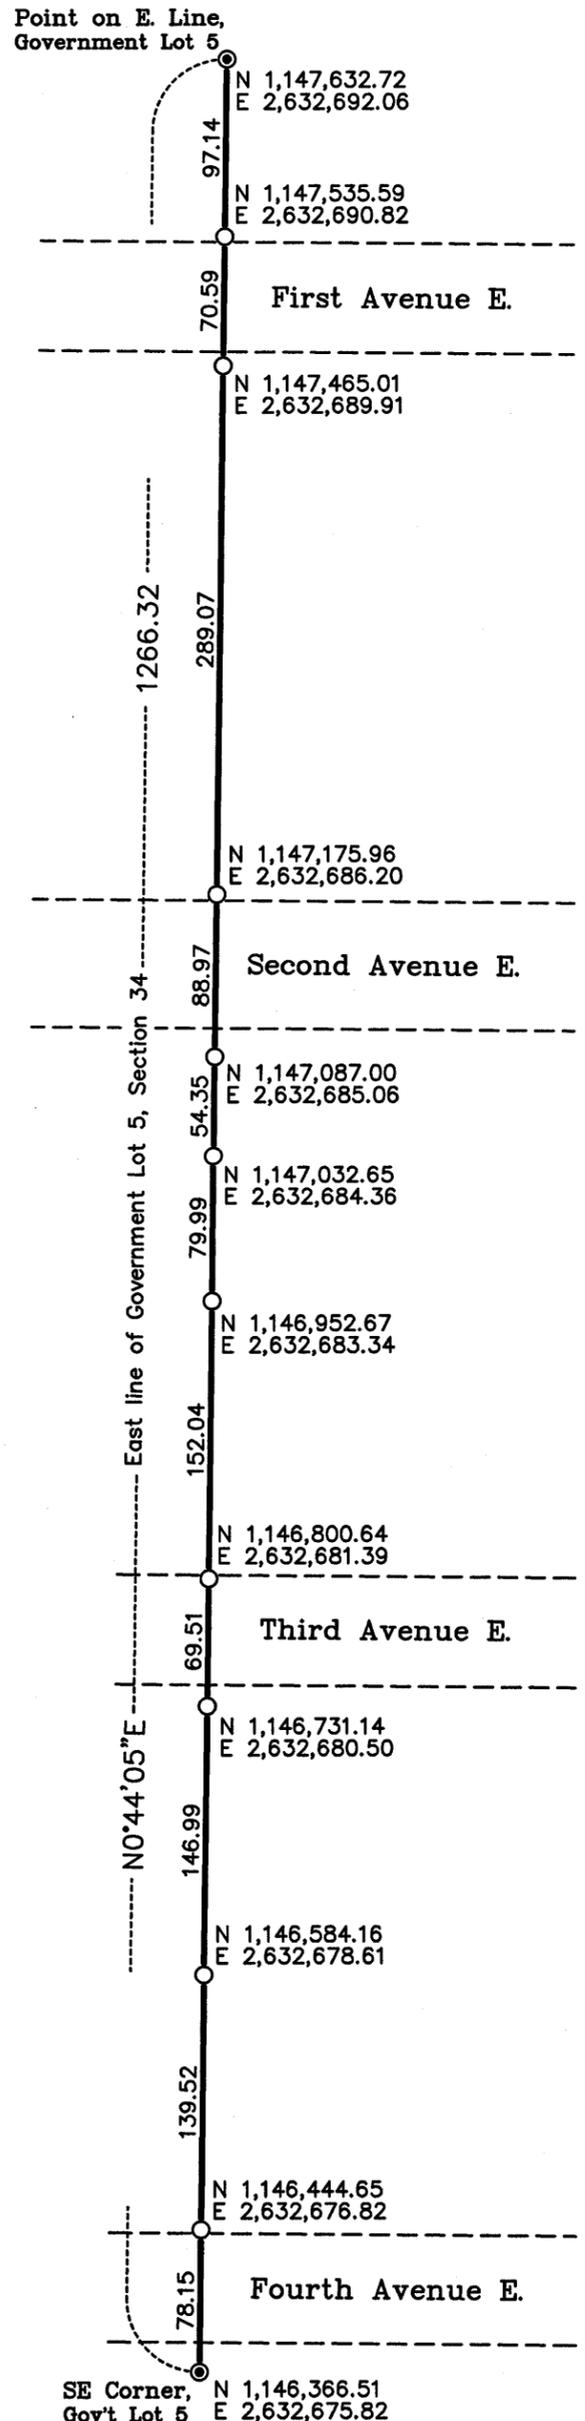

NORTHERN LIGHTS
 LAND SURVEYING P.S.C.
 1007 NW 4th Street
 Grand Rapids, MN 55744
 Phone/Fax: (218) 326-5325
 nlsurveying1001@qwestoffice.net