
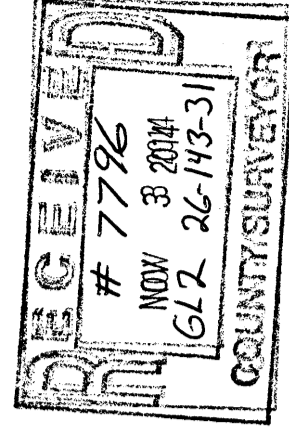


CERTIFICATE OF SURVEY

LOT 4, OAKDALE GROVE,
SECTION 26, TOWNSHIP 143 NORTH, RANGE 31 WEST,
CASS COUNTY, MINNESOTA

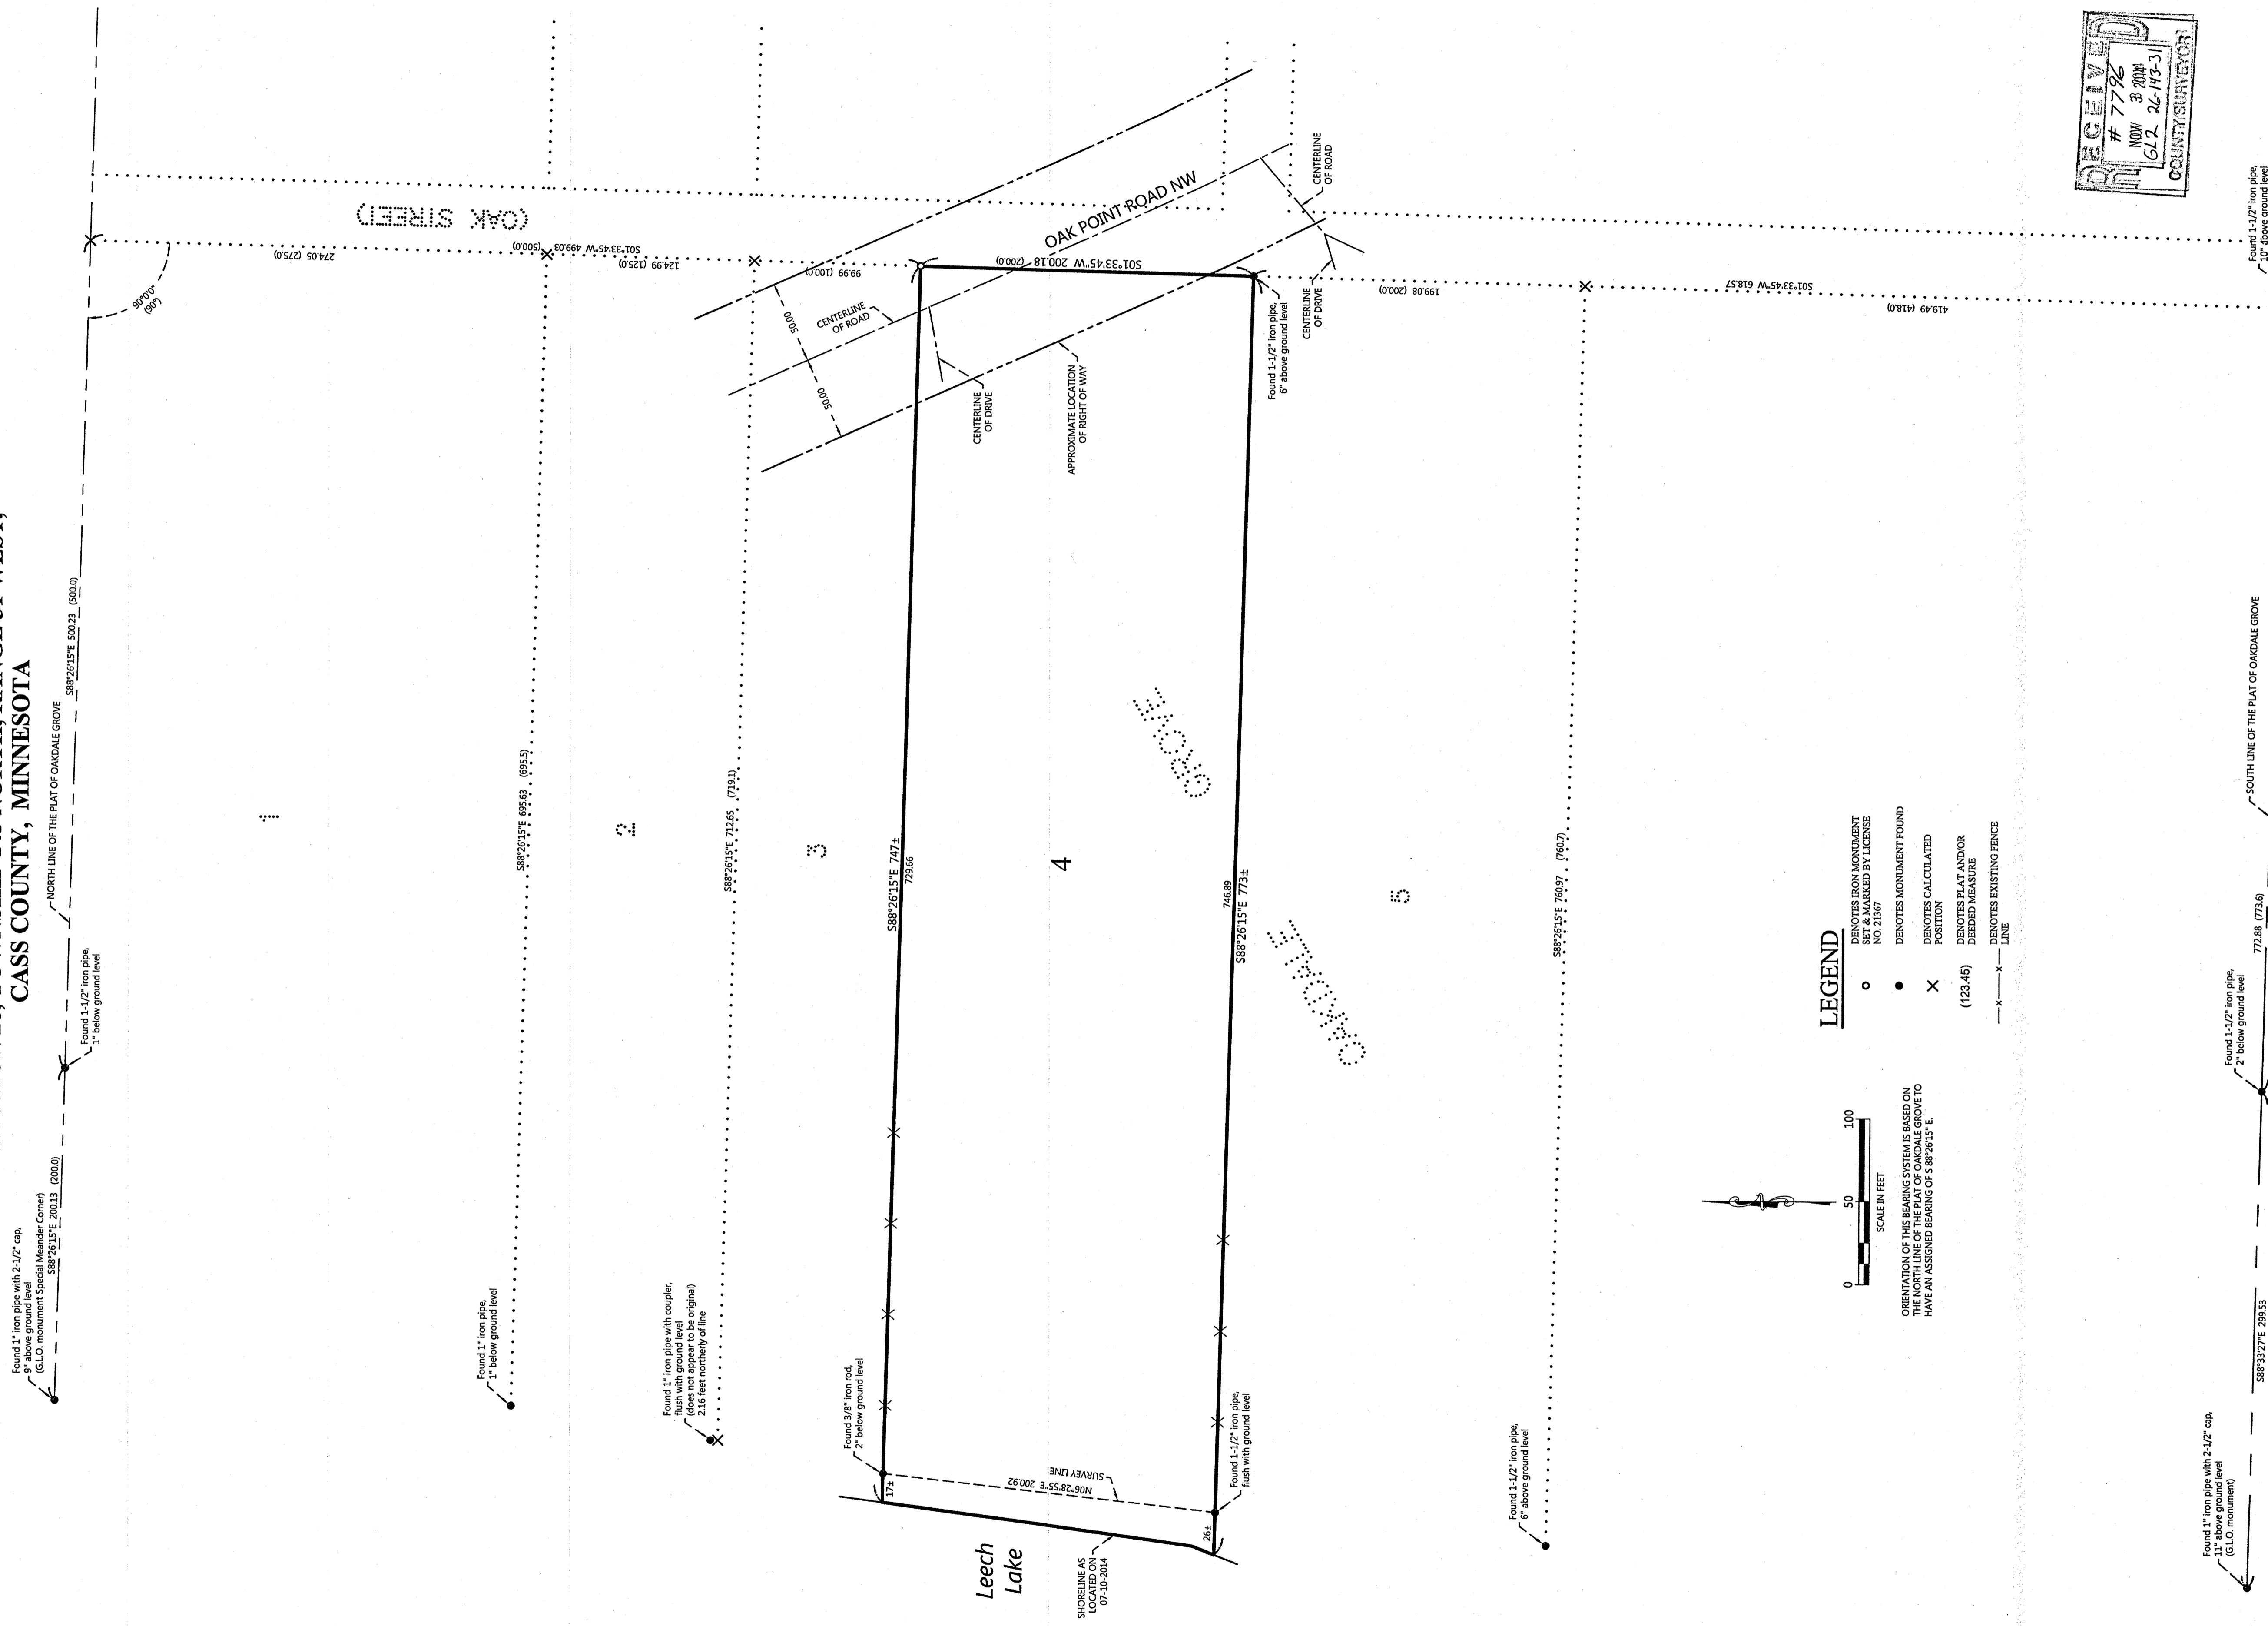

CERTIFICATE OF SURVEY
Jeanne Wolcott
2517 SE Welsh St.
Port St. Lucie, FL 34984

JOB NO. 14-107
DATE: 07-18-2014

SHEET NO.
1 OF 1



I HEREBY CERTIFY THAT THIS SURVEY PLAN OR REPORT WAS PREPARED BY ME OR UNDER MY DIRECT SUPERVISION AND THAT I AM A DULY LICENSED LAND SURVEYOR UNDER THE LAWS OF THE STATE OF MINNESOTA.
TERRY L. FREEMAN
LIC. NO. 21367

NO.	DATE	DESCRIPTION

BY