

TRUE WEST LINE GOV'T LOT 9


1/16 Cor.  
33'  
33'  
31'  
28.7'  
28.4'  
40'  
28.5'

1/16th line  
E ROAD

N  
Scale:  
1. inch = 50 Ft

25' 50' 100'

Preliminary Survey Part of Gov. Lot 9.  
Sec 3-139-29 South of County Road  
Showing location of buildings  
Surveyed By Curo Jan-Feb 1947

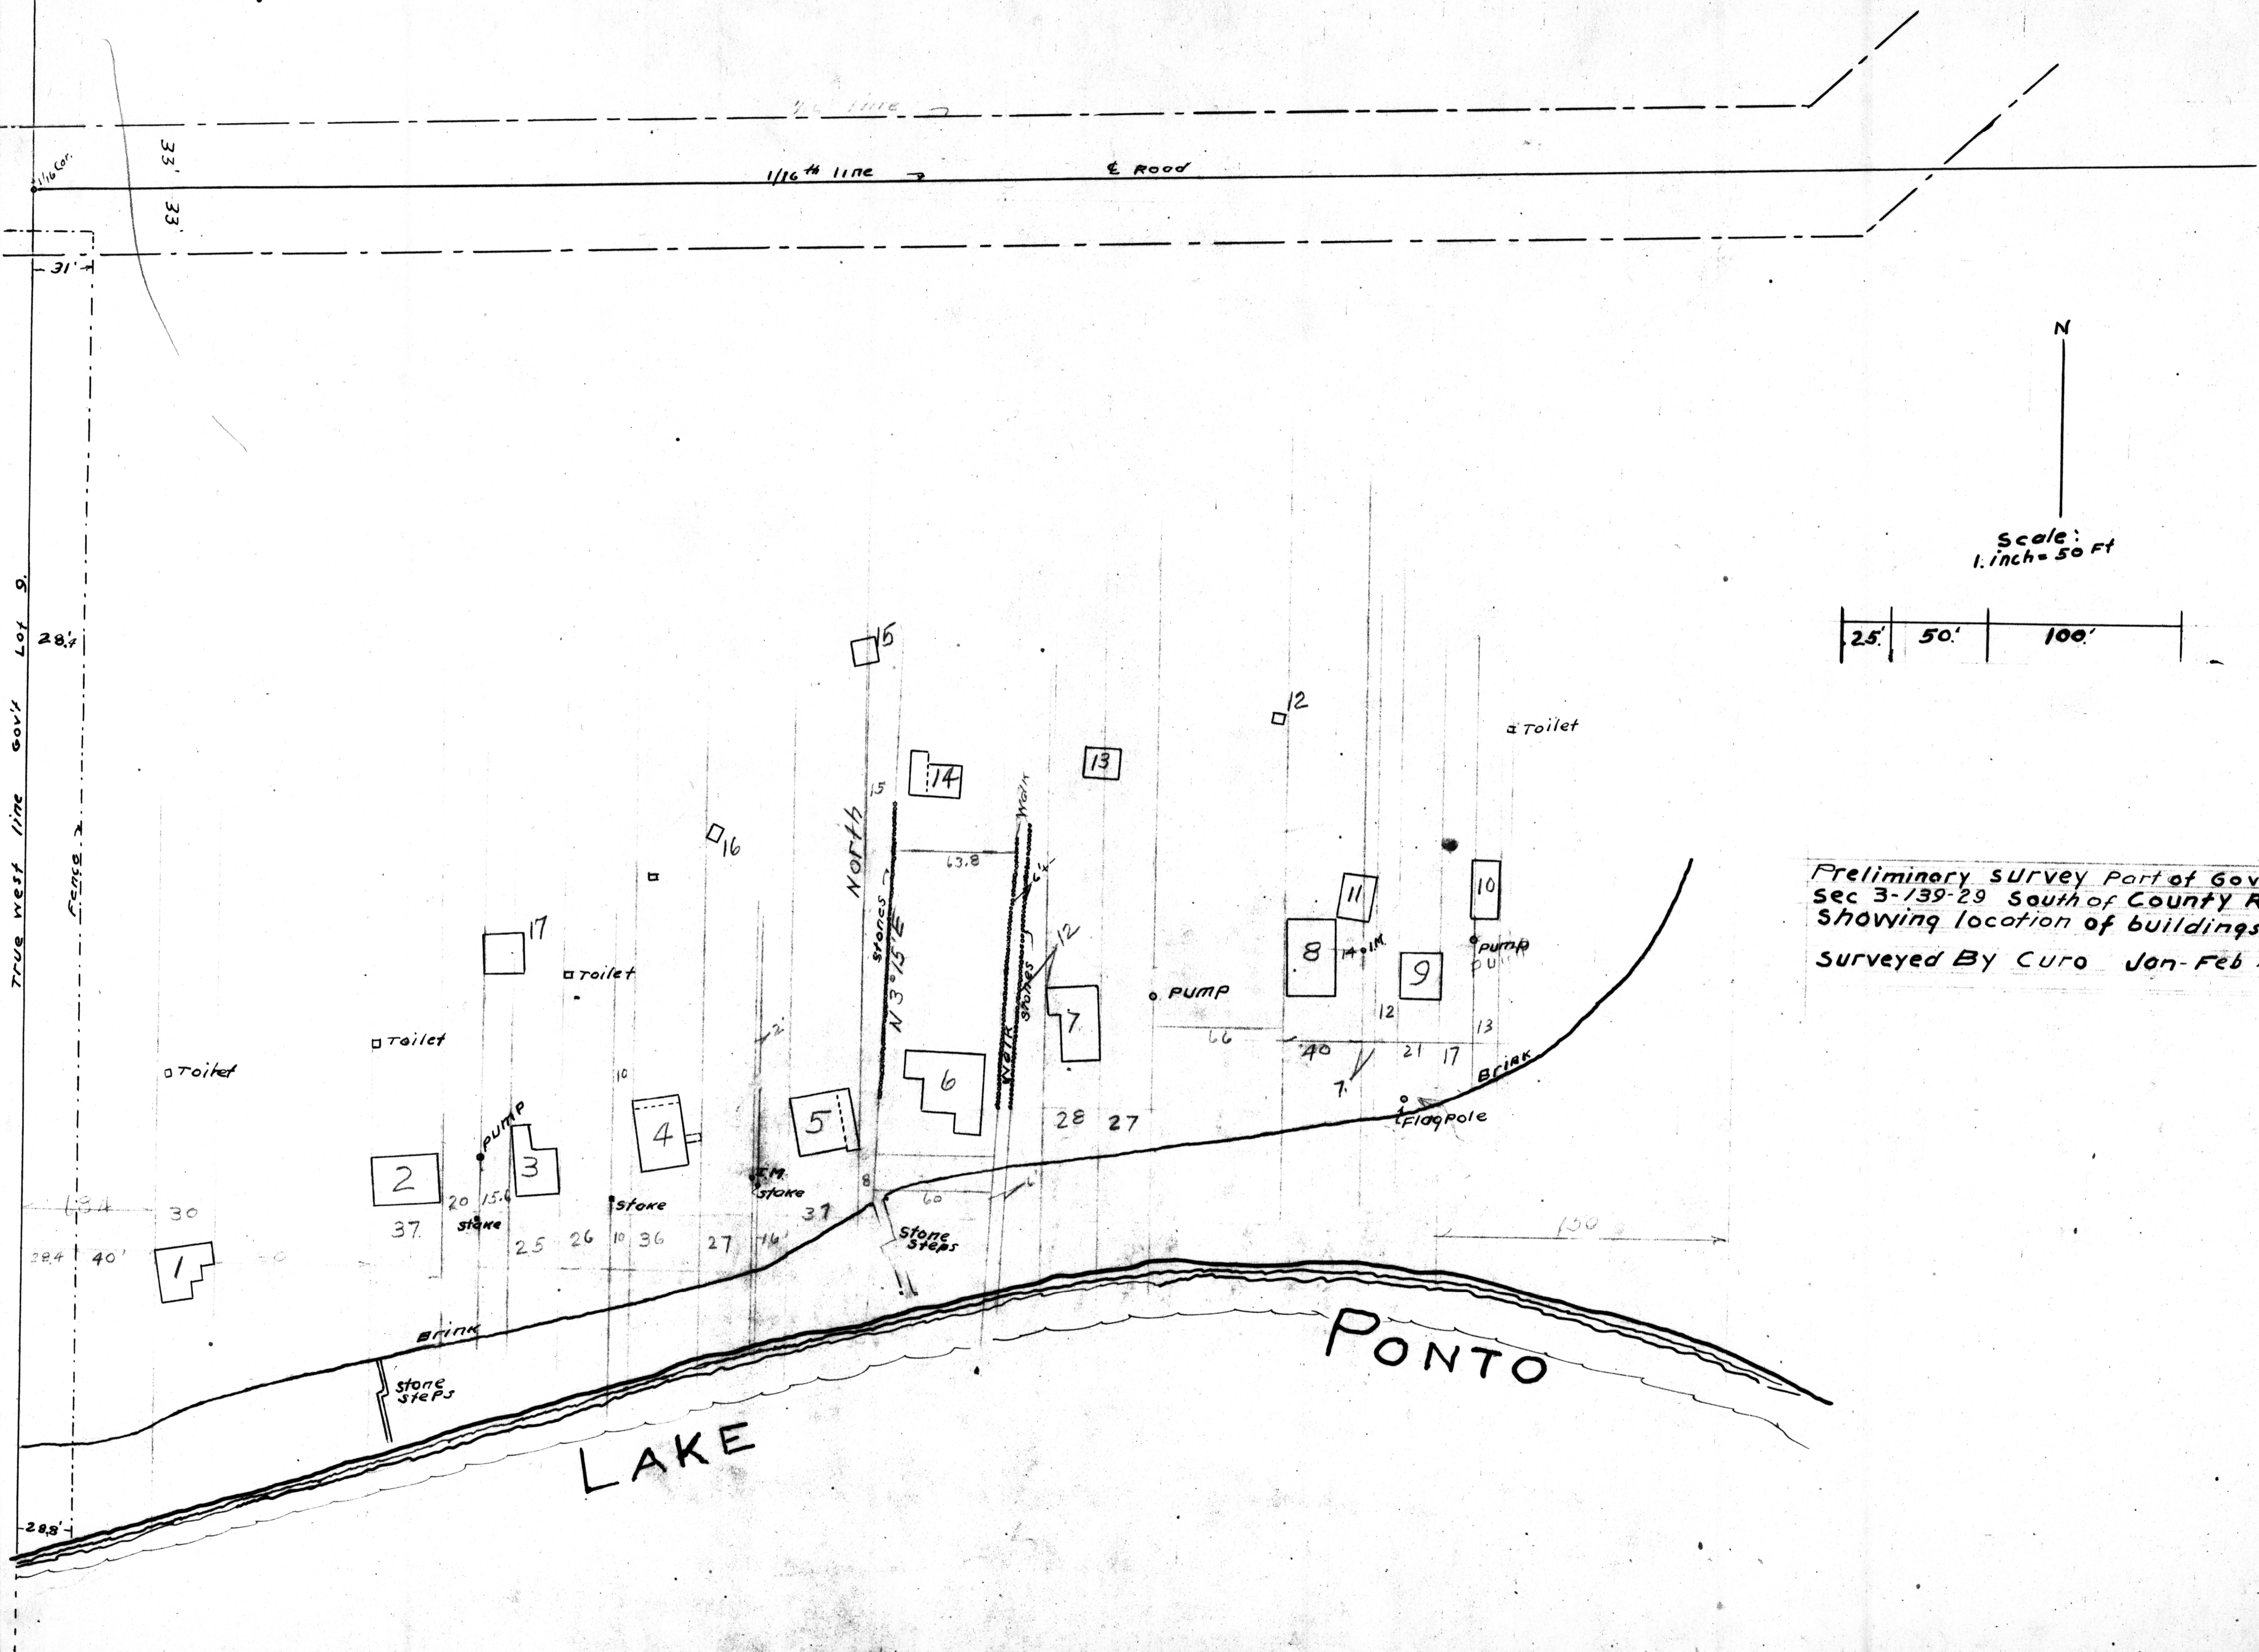

True West line Gov Lot 9

1/16 Cor.

33'

33'

31'

28.4'

28.4'

40'


28.8'

1/16<sup>th</sup> line

E Road

N

Scale:  
1. inch = 50 Ft

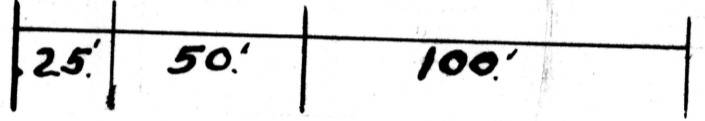

Preliminary survey Part of Gov Lot 9  
 Sec 3-139-29 South of County Road  
 Showing location of buildings  
 Surveyed By CURO Jan-Feb 1947

