
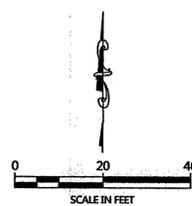


# CERTIFICATE OF SURVEY

LOT 12, KAVLI'S WOOD LAKE SHORES,  
SECTION 31, TOWNSHIP 139 NORTH, RANGE 26 WEST,  
CASS COUNTY, MINNESOTA

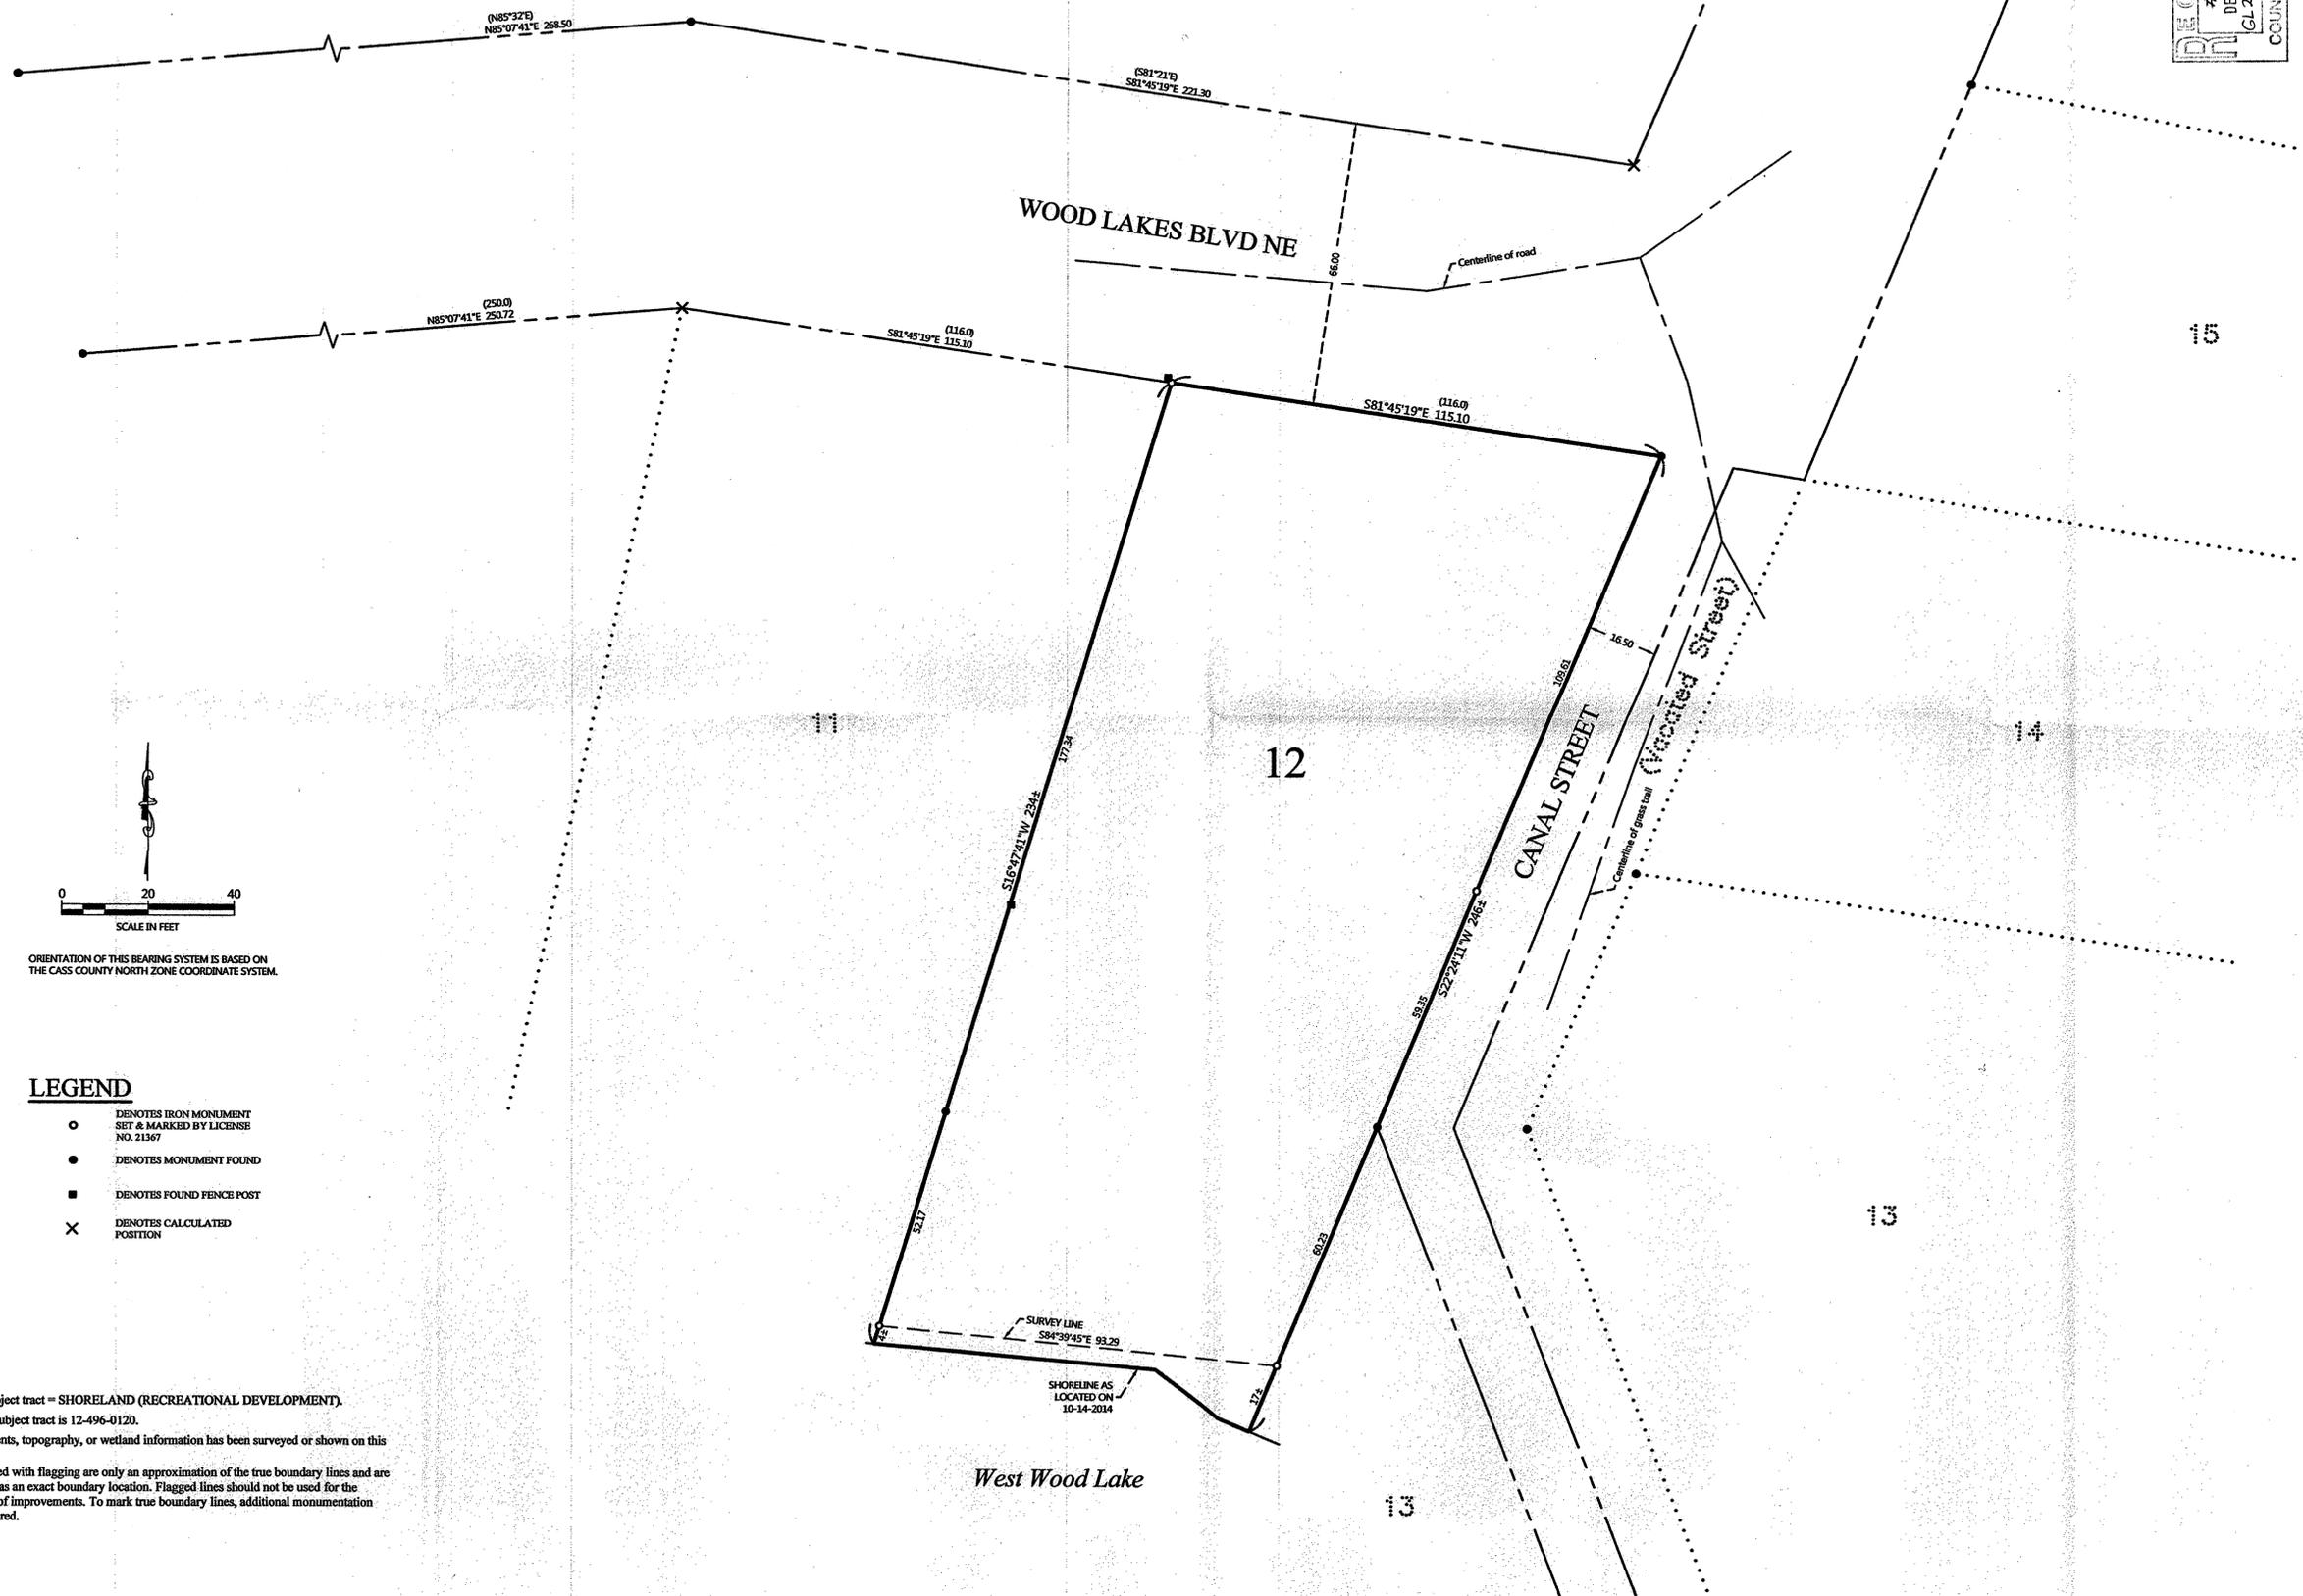

ORIENTATION OF THIS BEARING SYSTEM IS BASED ON THE CASS COUNTY NORTH ZONE COORDINATE SYSTEM.

**LEGEND**

- DENOTES IRON MONUMENT SET & MARKED BY LICENSE NO. 21367
- DENOTES MONUMENT FOUND
- DENOTES FOUND FENCE POST
- × DENOTES CALCULATED POSITION

**NOTES:**

1. Zoning for subject tract = SHORELAND (RECREATIONAL DEVELOPMENT).
2. Parcel ID for subject tract is 12-496-0120.
3. No improvements, topography, or wetland information has been surveyed or shown on this certificate.
4. All lines marked with flagging are only an approximation of the true boundary lines and are not to be used as an exact boundary location. Flagged lines should not be used for the establishment of improvements. To mark true boundary lines, additional monumentation would be required.

NO.	DATE	DESCRIPTION	BY

I HEREBY CERTIFY THAT THIS SURVEY, PLAN OR REPORT WAS MADE BY ME OR UNDER MY DIRECT SUPERVISION AND THAT I AM AN LICENSED SURVEYOR UNDER THE LAWS OF THE STATE OF MINNESOTA.

TERRY L. FREEMAN  
 LIC. NO. 21367



**CERTIFICATE OF SURVEY**  
 Andrea Lundahl  
 8501 44th Ave N.  
 New Hope, MN 55428